


EXISTING ROOF SPACE (2ND FLOOR) PLAN

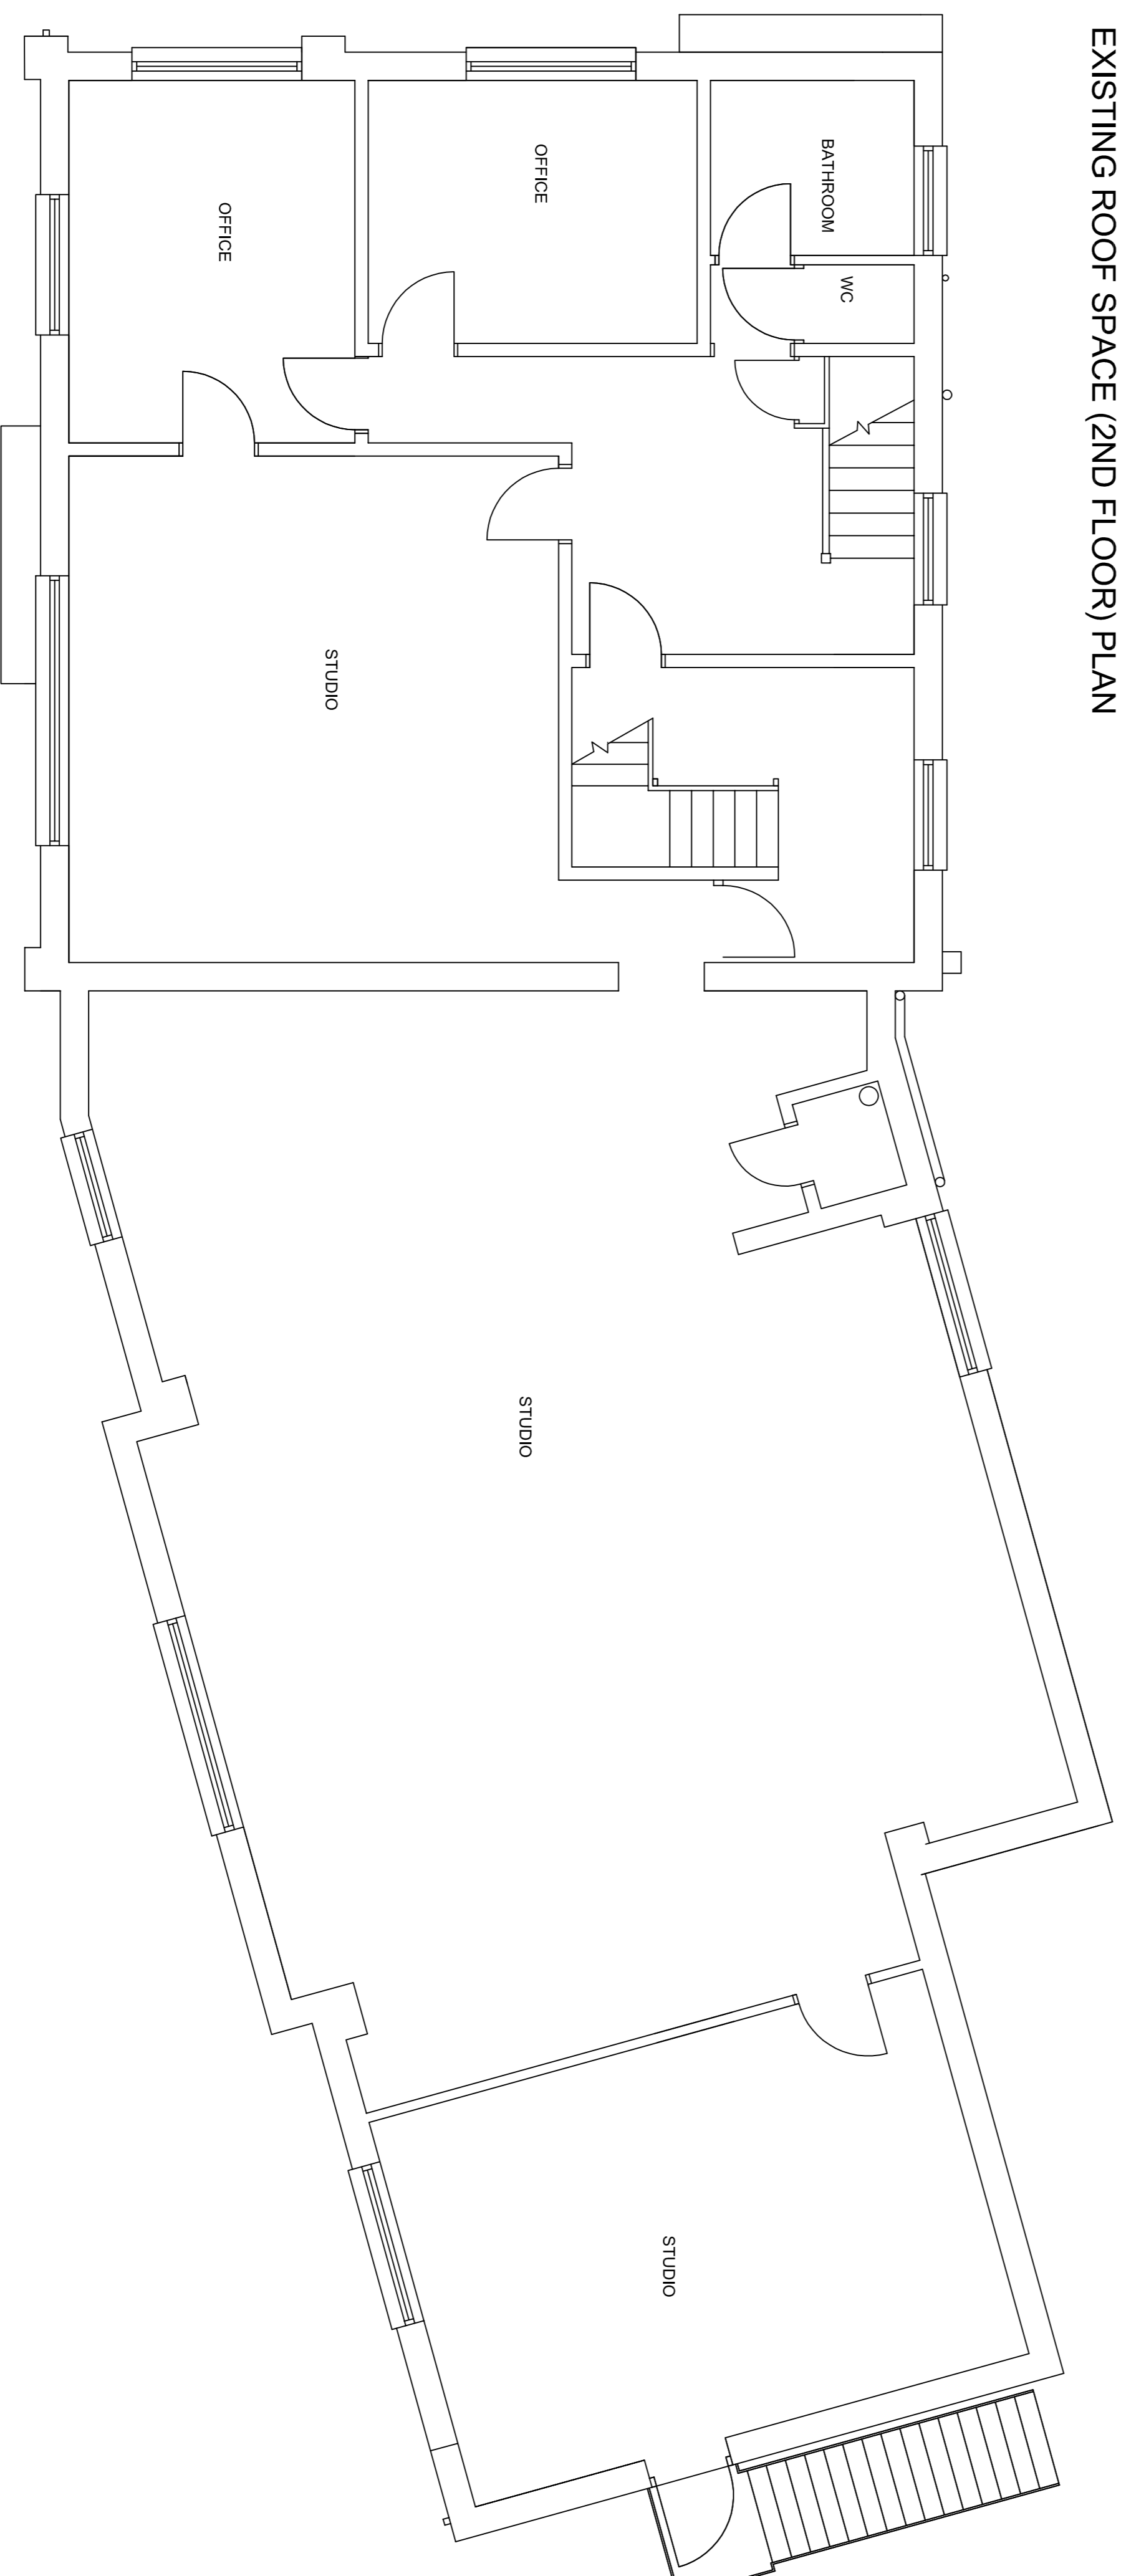

EXISTING FIRST FLOOR PLAN

THIS DRAWING IS FOR PLANNING APPROVAL ONLY

Revision	Date	Amendment	Detail

Project
186a VICTORIA RD WEST
PROPOSED CONVERSION TO 2NO
APARTMENTS

Drawing Title

EXISTING FLOOR PLANS

Scale 1:50 Drawn/Checked NOV 20

Date

Drawing No.	Revision