



Proposed Layout Extension, Alterations & Improvements

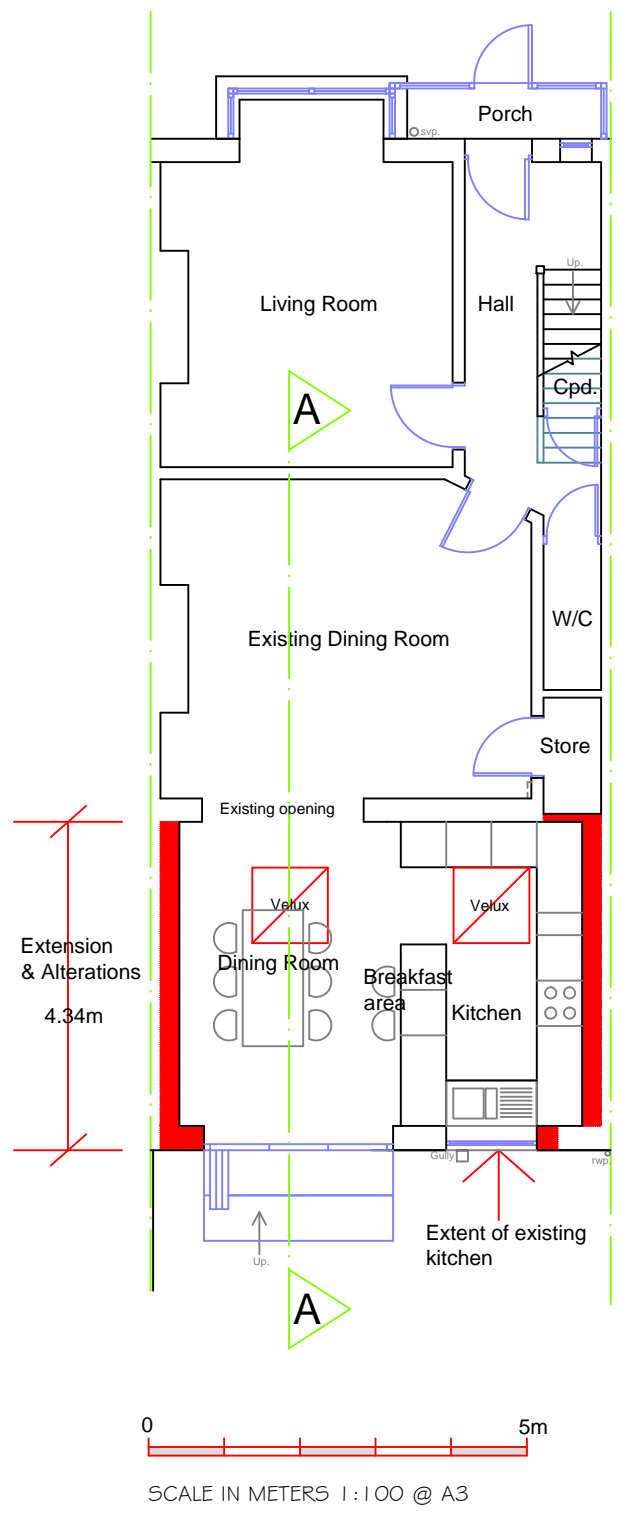


Ground Floor Plan

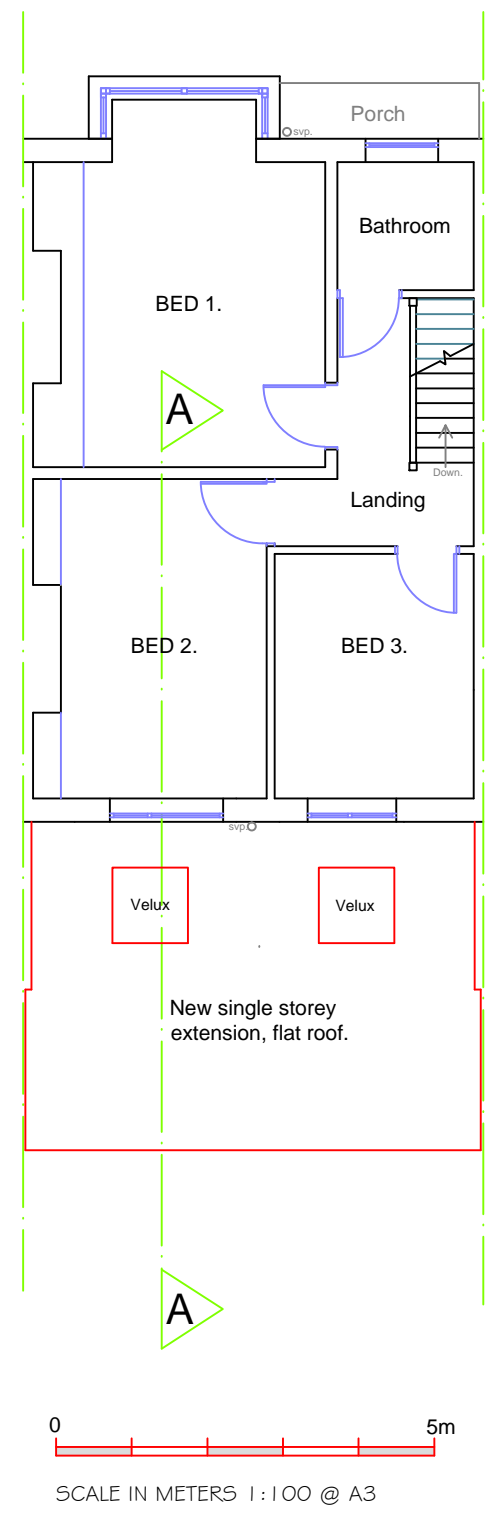


First Floor Plan



North Elevation
1:100 @ A3

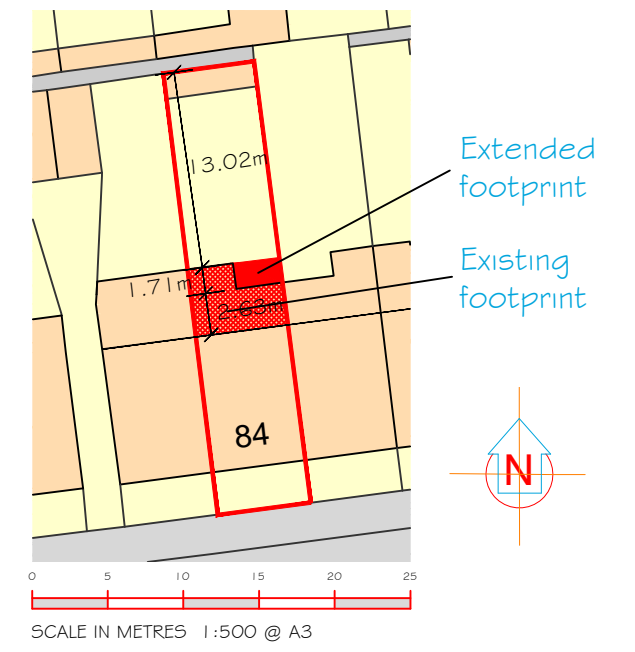

Site Plan
1:500 @ A3

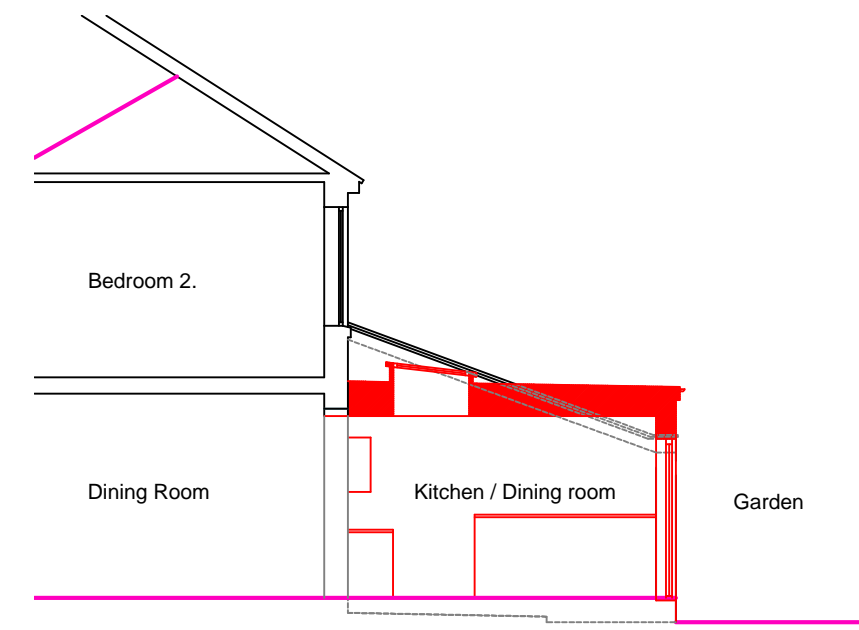

Section AA
1:100 @ A3

MATERIALS
Wall : Eternit Cladding
Roof: Single Ply Membrane
Windows & Doors : UPVC
RW Goods : UPVC

Job No.	Drawing No.	Revision.	Date.
2007	004		07.08.20