


10 FRONT ELEVATION
EXISTING




11 SIDE ELEVATION
EXISTING

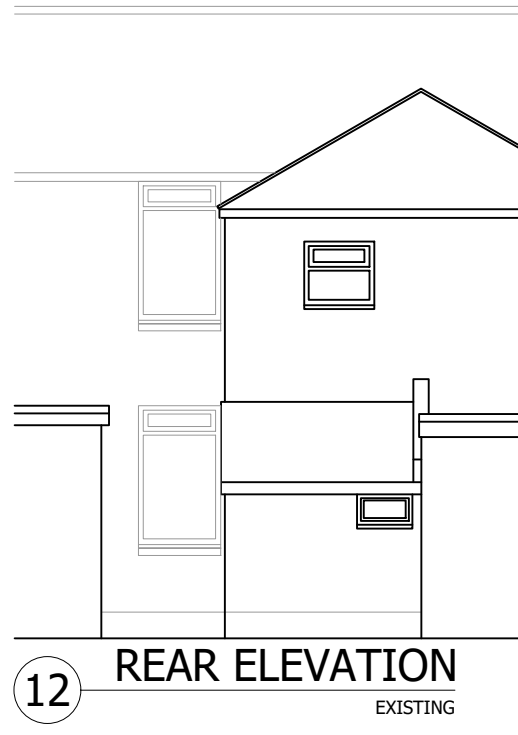


12 REAR ELEVATION
EXISTING




13 LOCATION PLAN
1:1250

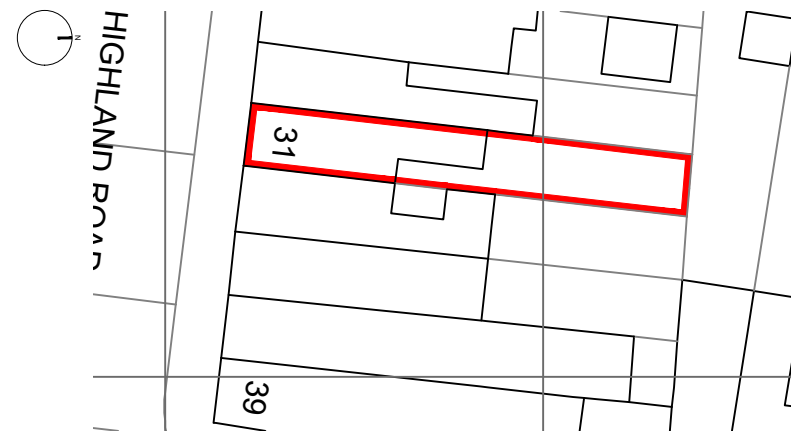


14 BLOCK PLAN
1:500

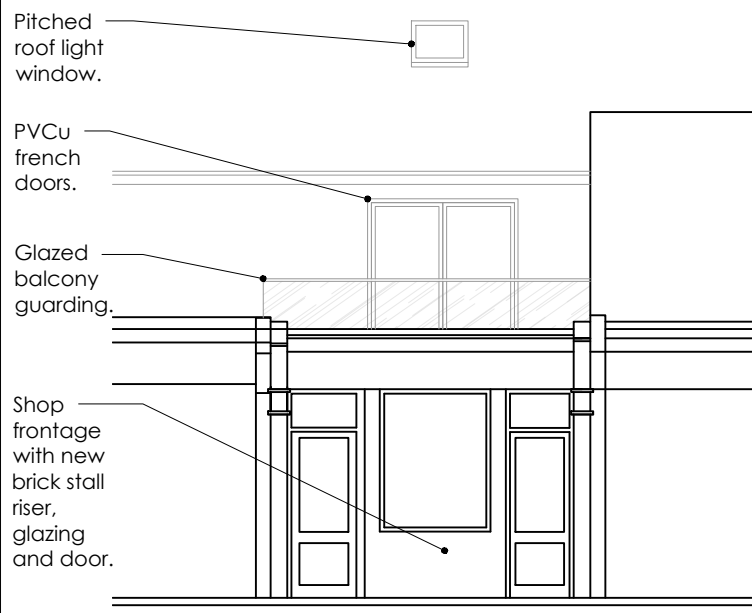


7 FRONT ELEVATION
PROPOSED

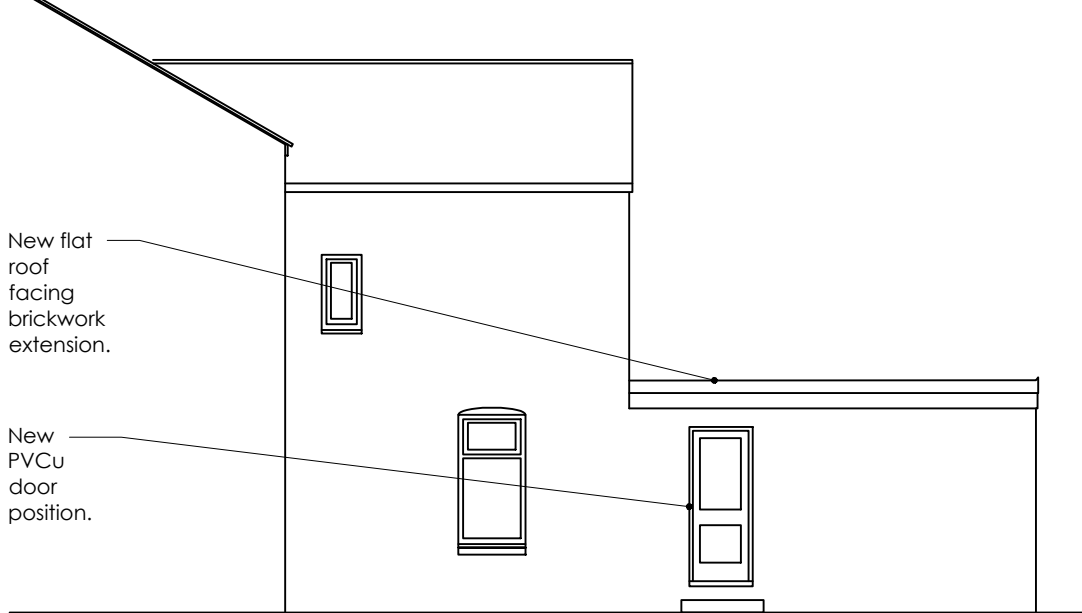


8 SIDE ELEVATION
PROPOSED

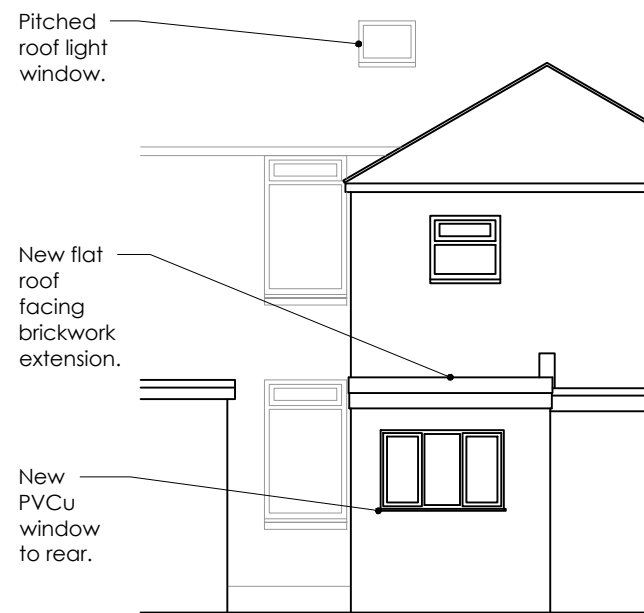


9 REAR ELEVATION
PROPOSED

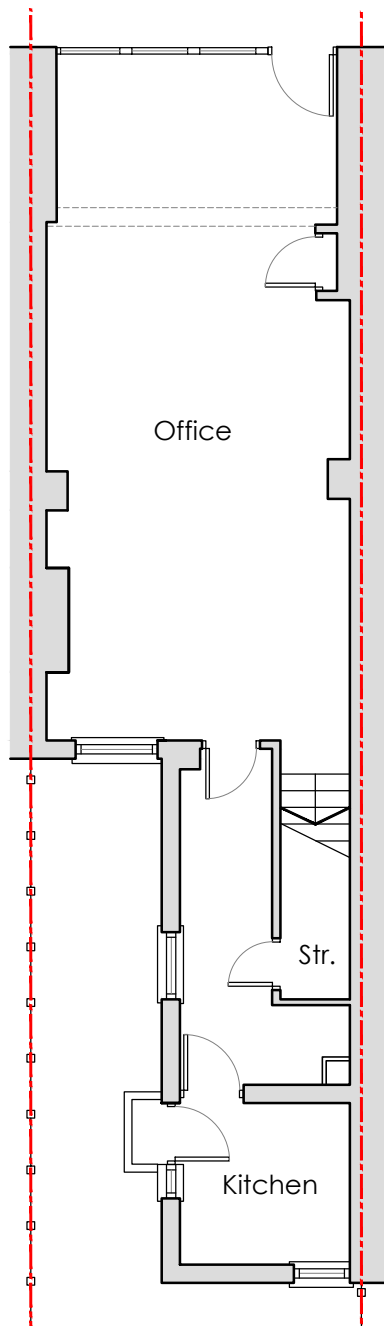


1 GROUND FLOOR
EXISTING

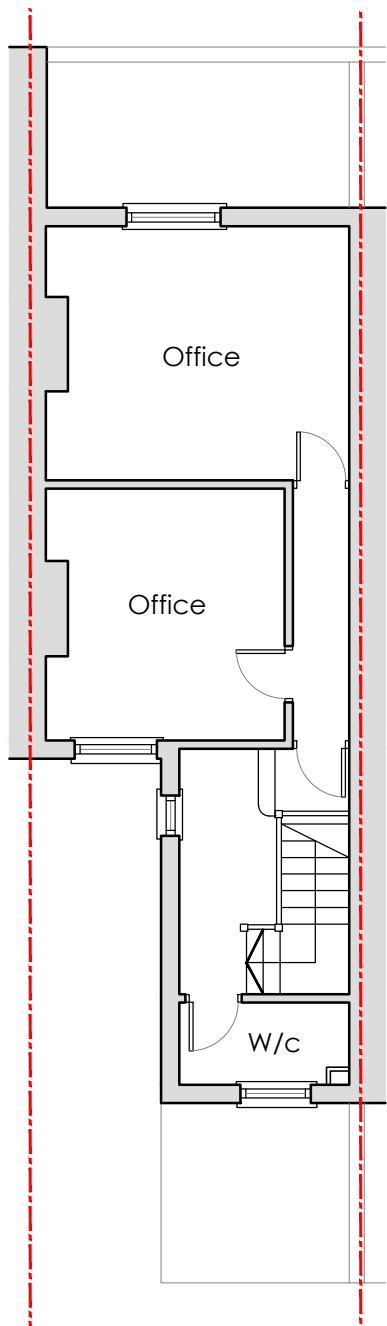


2 FIRST FLOOR
EXISTING

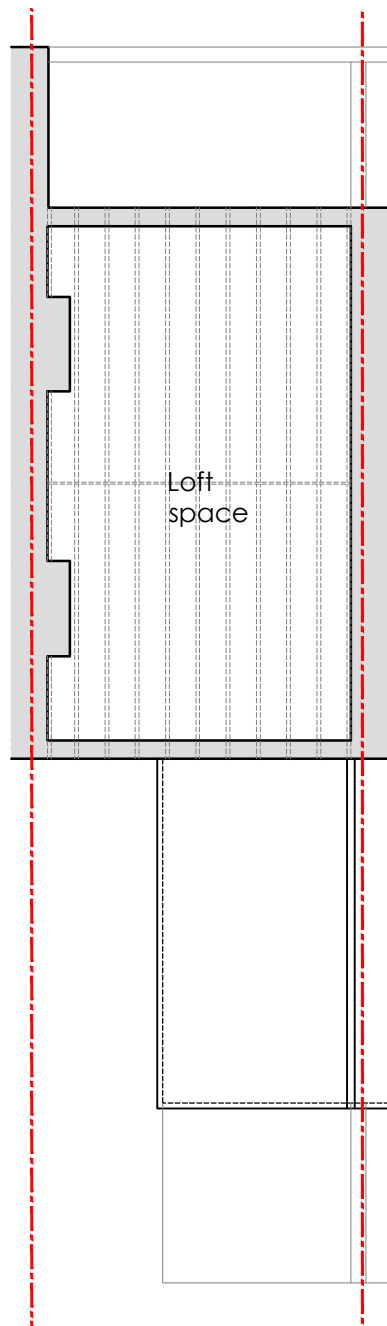


3 SECOND FLOOR
EXISTING

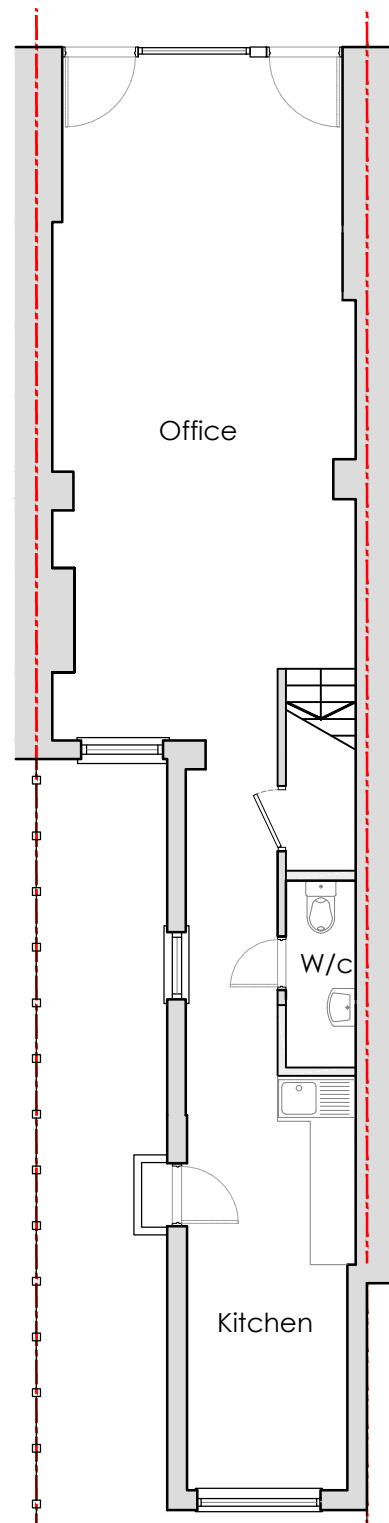


4 GROUND FLOOR
PROPOSED

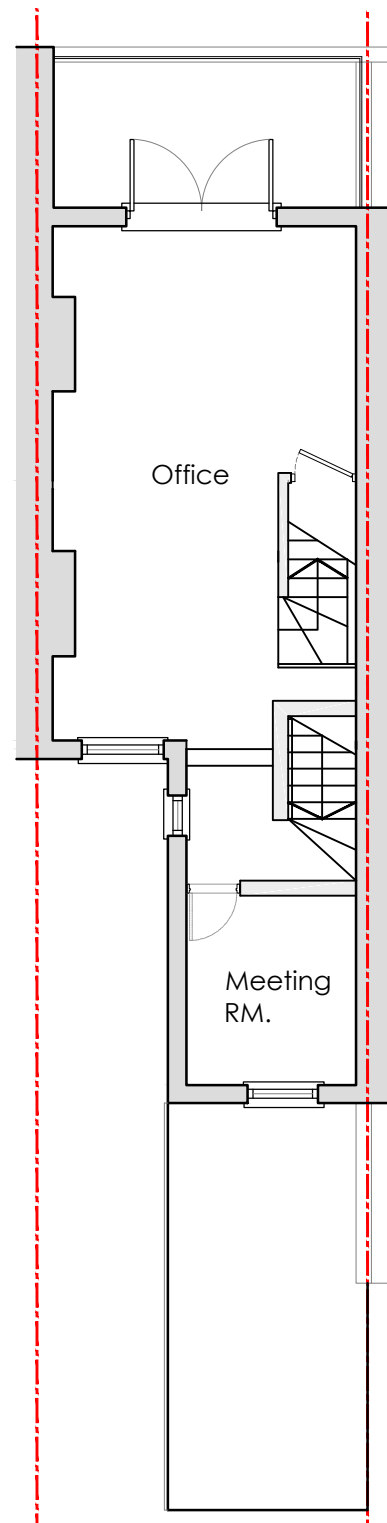

5 FIRST FLOOR
PROPOSED

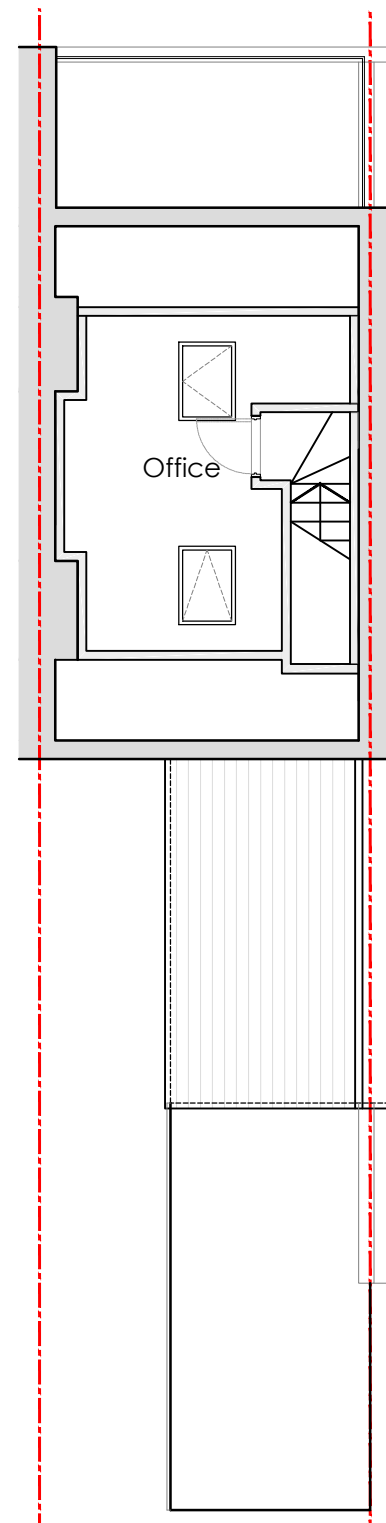

6 SECOND FLOOR
PROPOSED

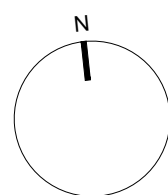

Notes:
This drawing is the copyright of ATP Design Ltd, and is not to be reproduced without prior written consent. Use given dimensions over scaling, do not scale from this drawing unless for planning purposes.
This drawings is to be read in conjunction with other professional drawings/details/ documents where applicable such as SE/M&E.
All dimensions to be checked on site prior to works with any discrepancies reported to PD immediately.

•	•	TKP	•
•	•	TKP	•
•	•	TKP	•



ARCHITECTURE FOR THE BUILT ENVIRONMENT
ATP Design Ltd.
24 Bridgemary Grove
Gosport
Hampshire
PO13 0UG
07590 762966
tom@atpdesignltd.co.uk
www.atpdesignltd.co.uk



Status:	PLANNING		
Client:	James Oliver OMPD Ltd.		
Site:	31 Highland Road Southsea PO4 9DA		
Designer:	ATP Design		
Drawing:	Existing & Proposed plans/elevations		
Scale @ A2:	Date:	Rev:	
1:100	24/08/2020	•	
Project no:	Drawn:	Checked:	
ATP16	TK Peters	TK P	
Drawing no.			

A101