


164 BEVERLEY ROAD KIRK ELLA HU10 7HA

SITE PLAN SCALE 1:500 @ A4

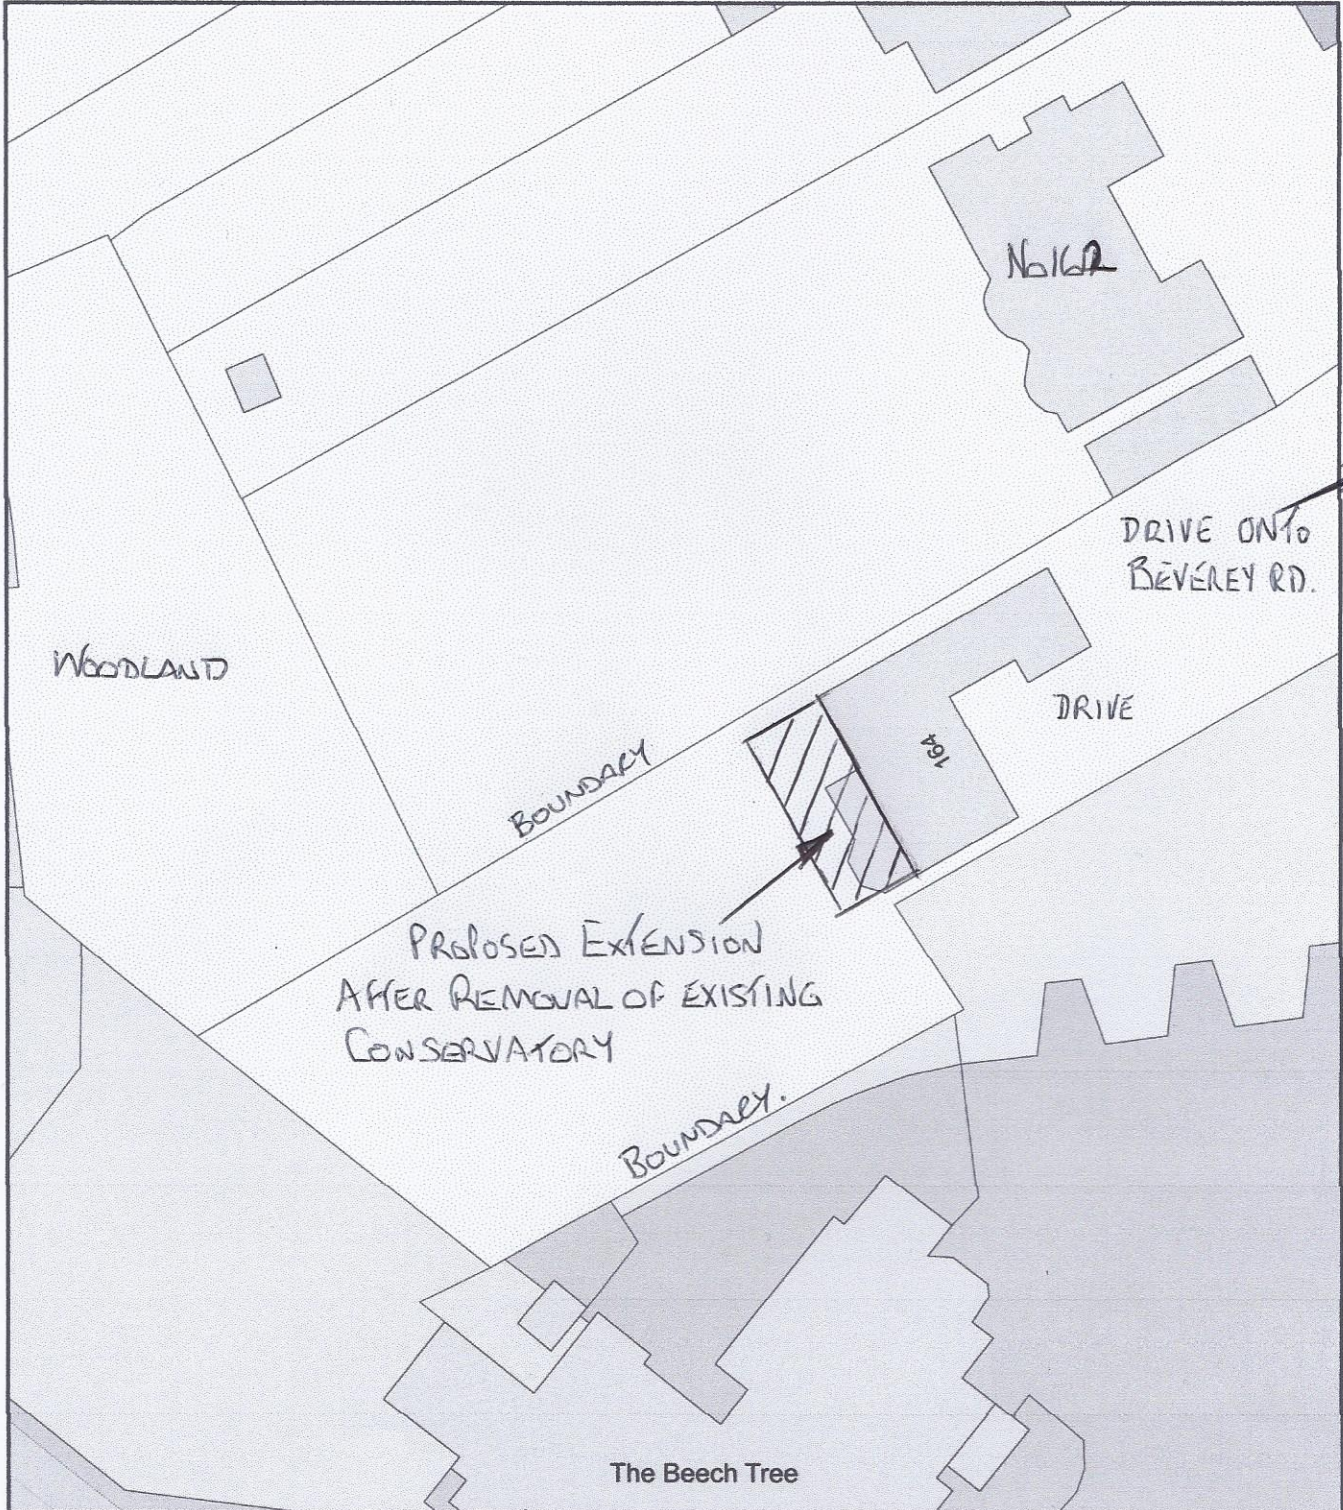

Plan Produced for: KEVIN HOWE

Date Produced: 03 Dec 2020

Plan Reference Number: TQRQM20338113052095

Scale: 1:500 @ A4