


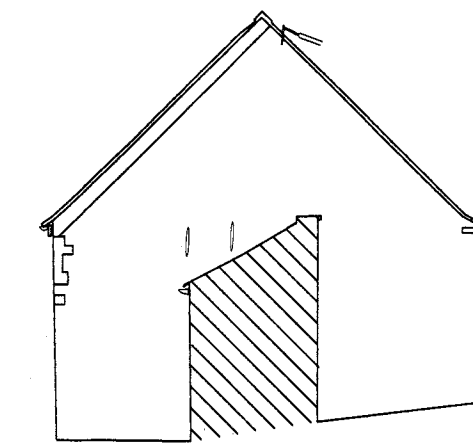


NORTH ELEVATION

Datum 140.0m




EAST ELEVATION

Datum 140.0m

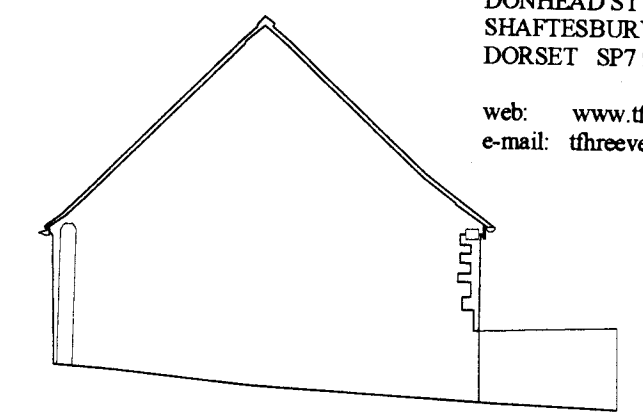


WEST ELEVATION

Datum 140.0m

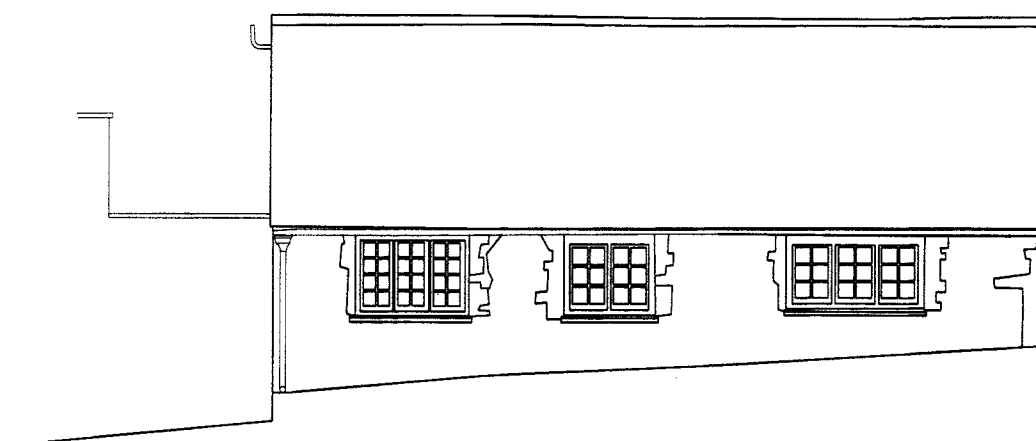


NORTH ELEVATION

Datum 140.0m

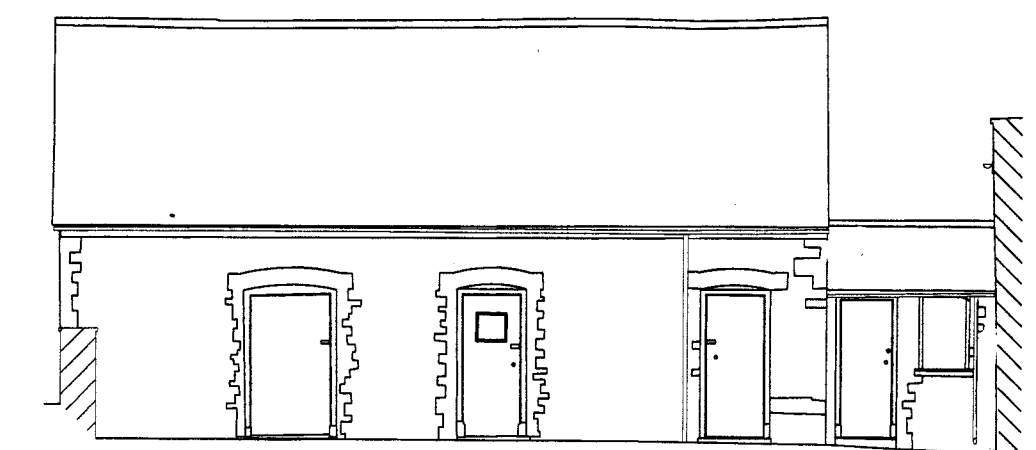

SOUTH ELEVATION

Datum 140.0m

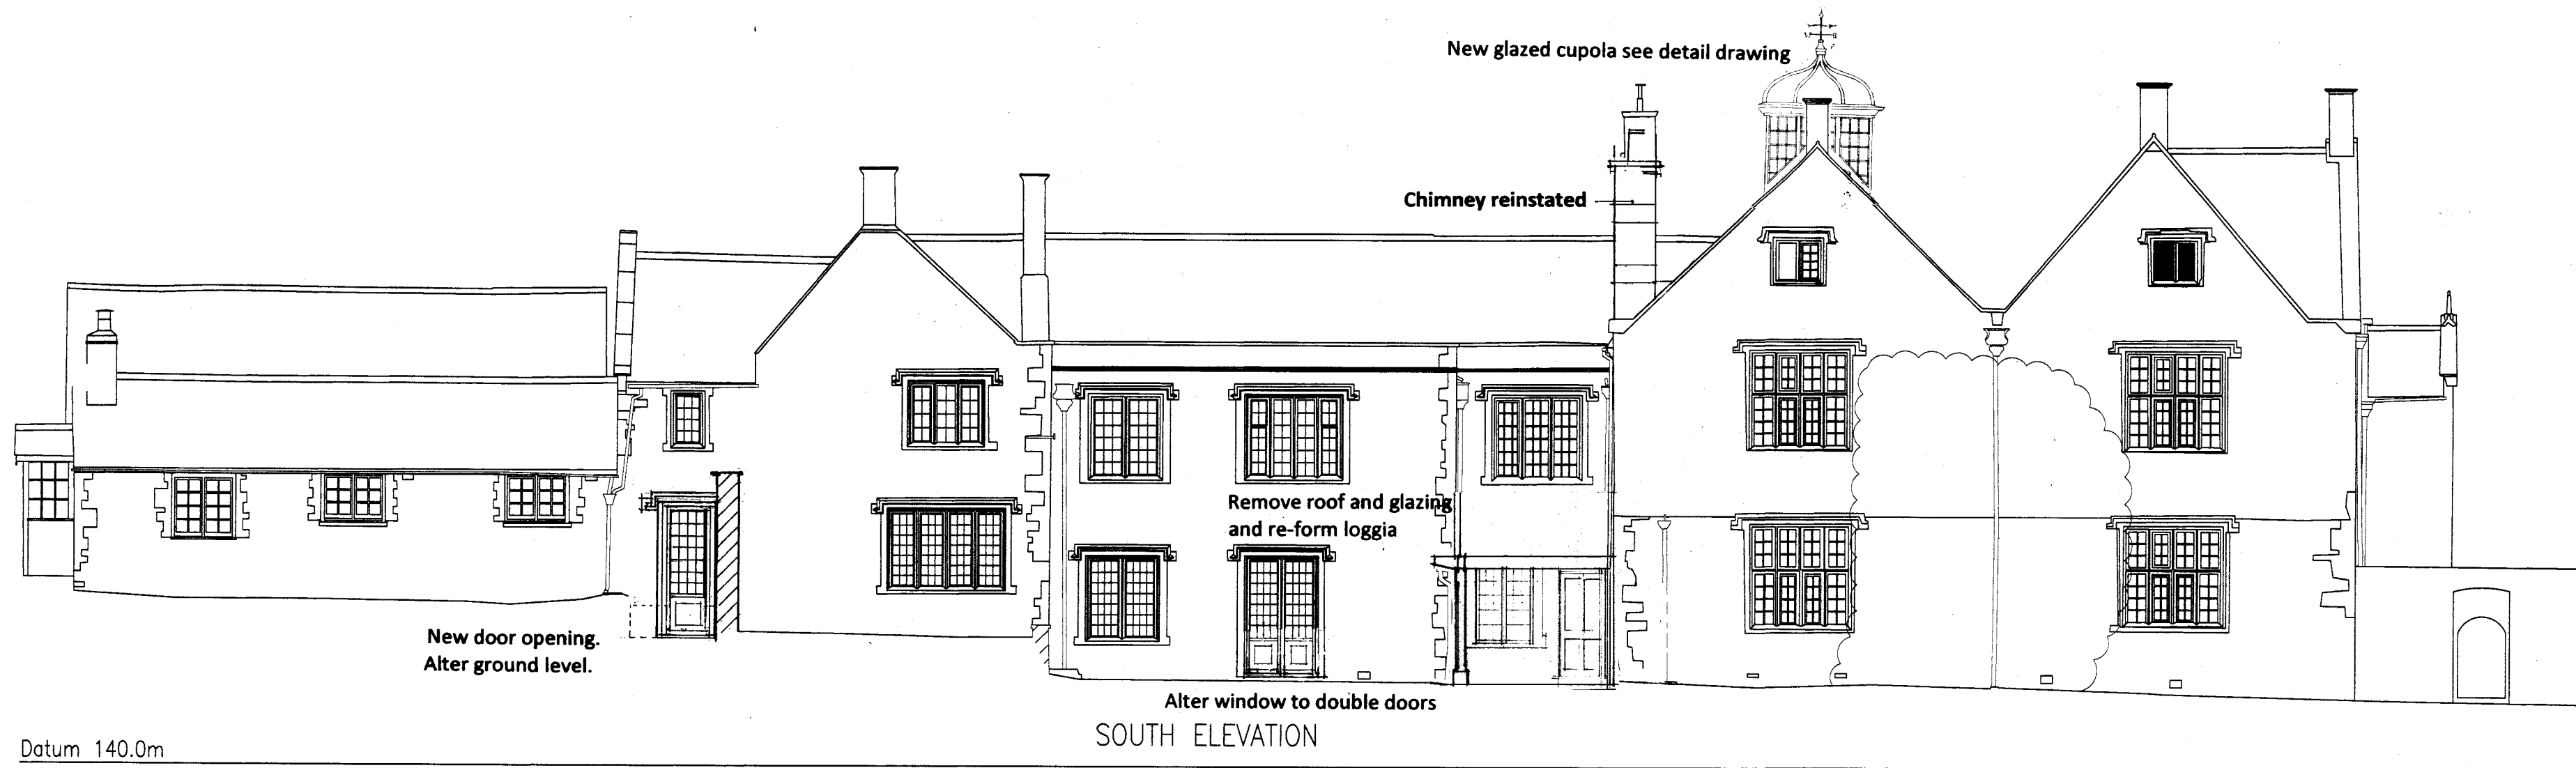


SOUTH ELEVATION

Datum 140.0m




EAST ELEVATION

Datum 140.0m

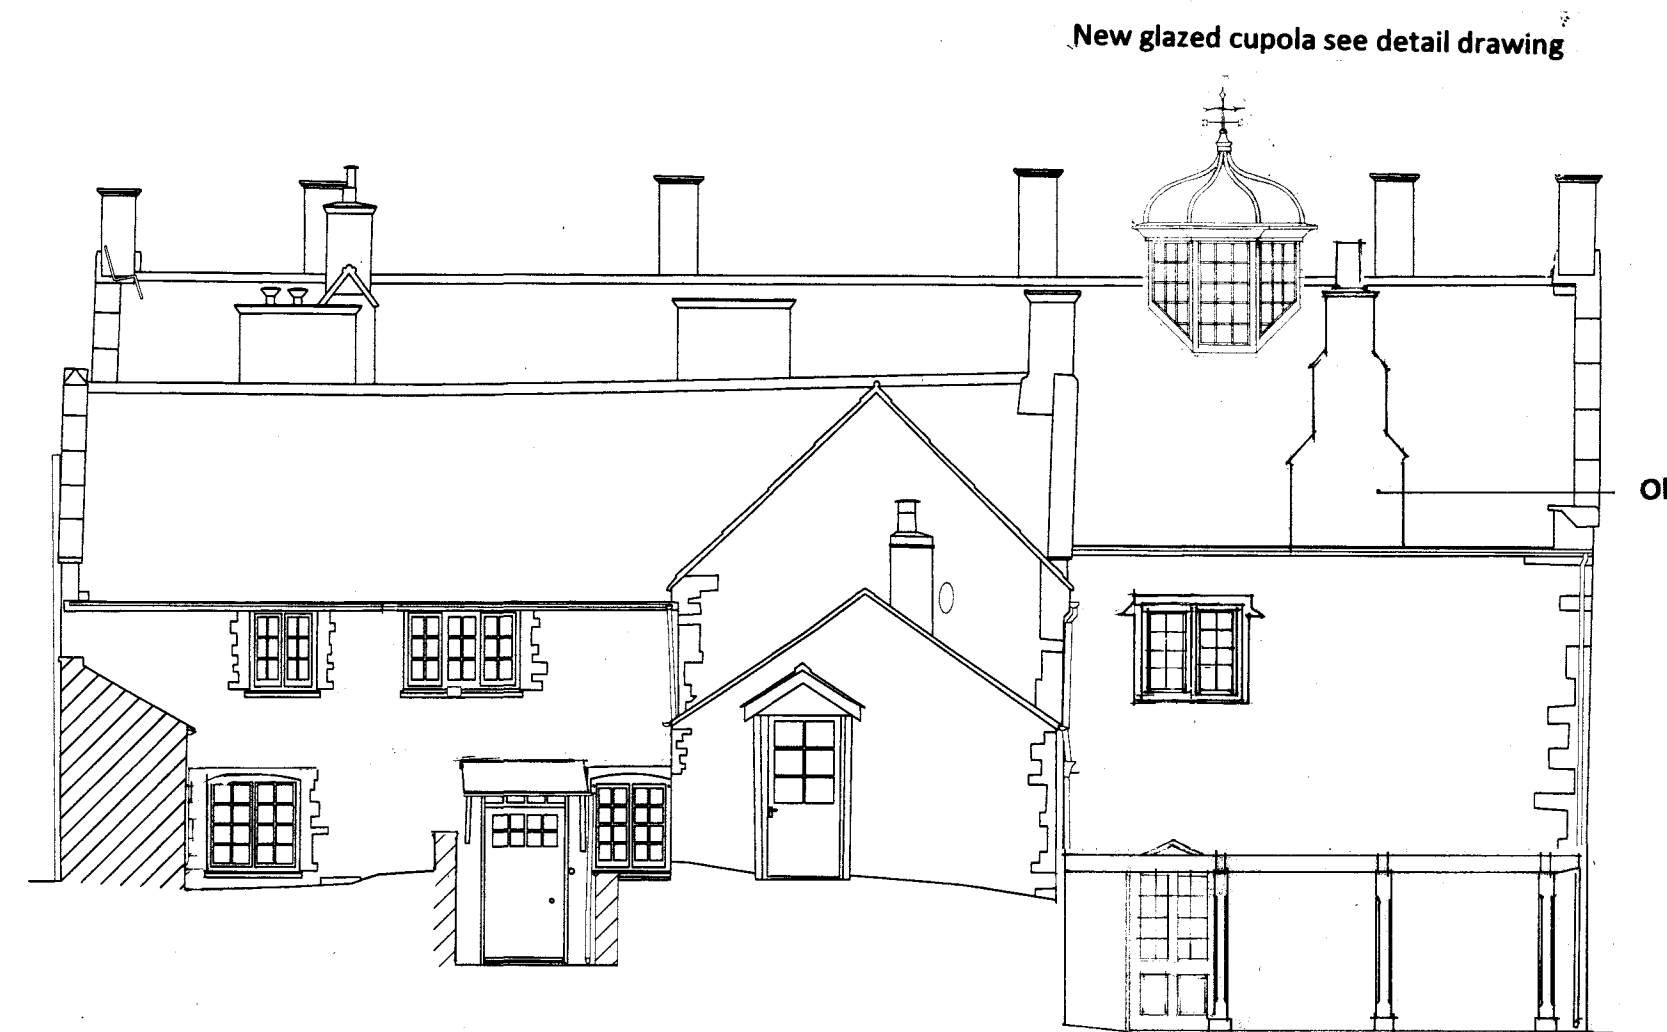

WEST ELEVATION

Datum 140.0m

 

NOTE: DUE TO SOME PARTS OF THE STRUCTURE BEING OBSCURED BY FOLIAGE OR NOT DIRECTLY VISIBLE FROM GROUND LEVEL AND OR NOT VISIBLE FROM PROPERTY TO WHICH FULL ACCESS WAS PERMITTED SOME DETAIL MAY BE ASSUMED/OMITTED/OF REDUCED ACCURACY

Client: Mr&Mrs R Boileau
 Job: Wraxall Manor
 Higher Wraxall
 Dorset
 Dwg: Proposed elevations
 Scale: 1:100 Date: Oct 2020
 Dwg No. 1317/03



TFH REEVE

ARCHITECTURAL DESIGN - CONSULTANCY
 SURVEYS - RESTORATION
 CONSERVATION EXPERTISE

Tel: 01747 828677 / 01747 828656