


SIDE ELEVATION
1:20

0 200 400 600 800 1000


Millimetres @ 1:20

FRONT ELEVATION
1:20

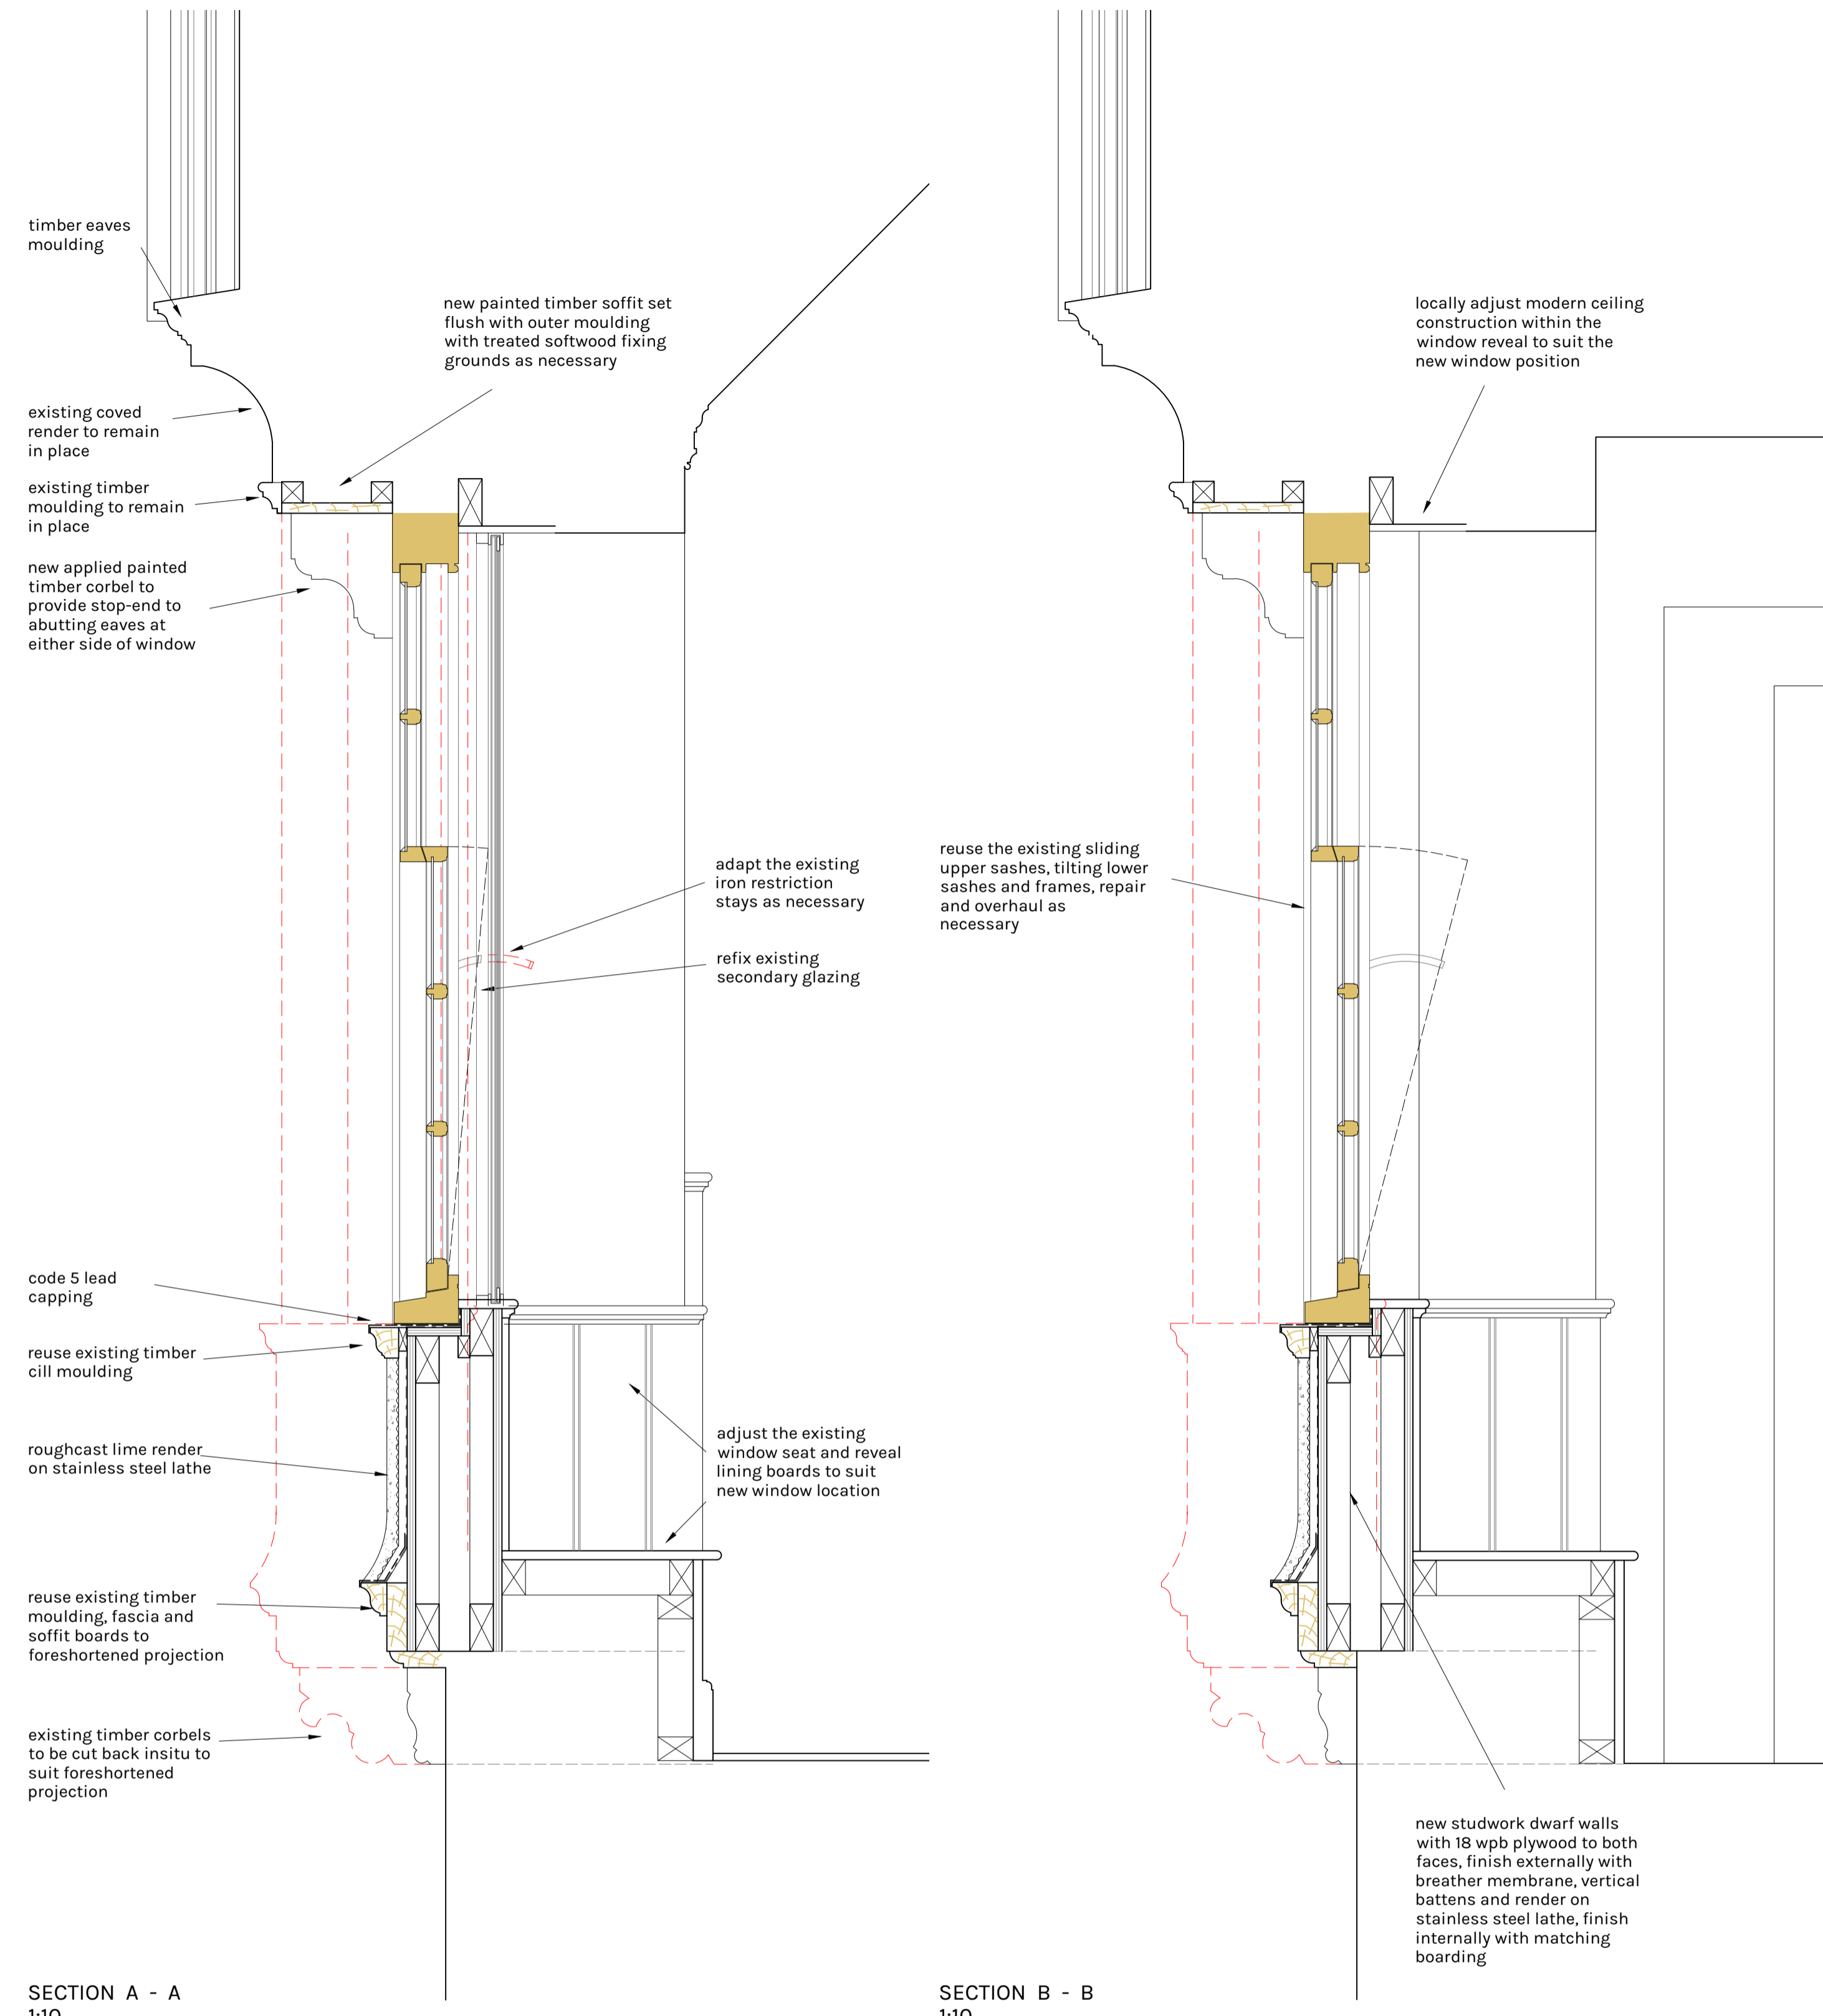

SECTION A - A
1:10

SECTION B - B
1:10

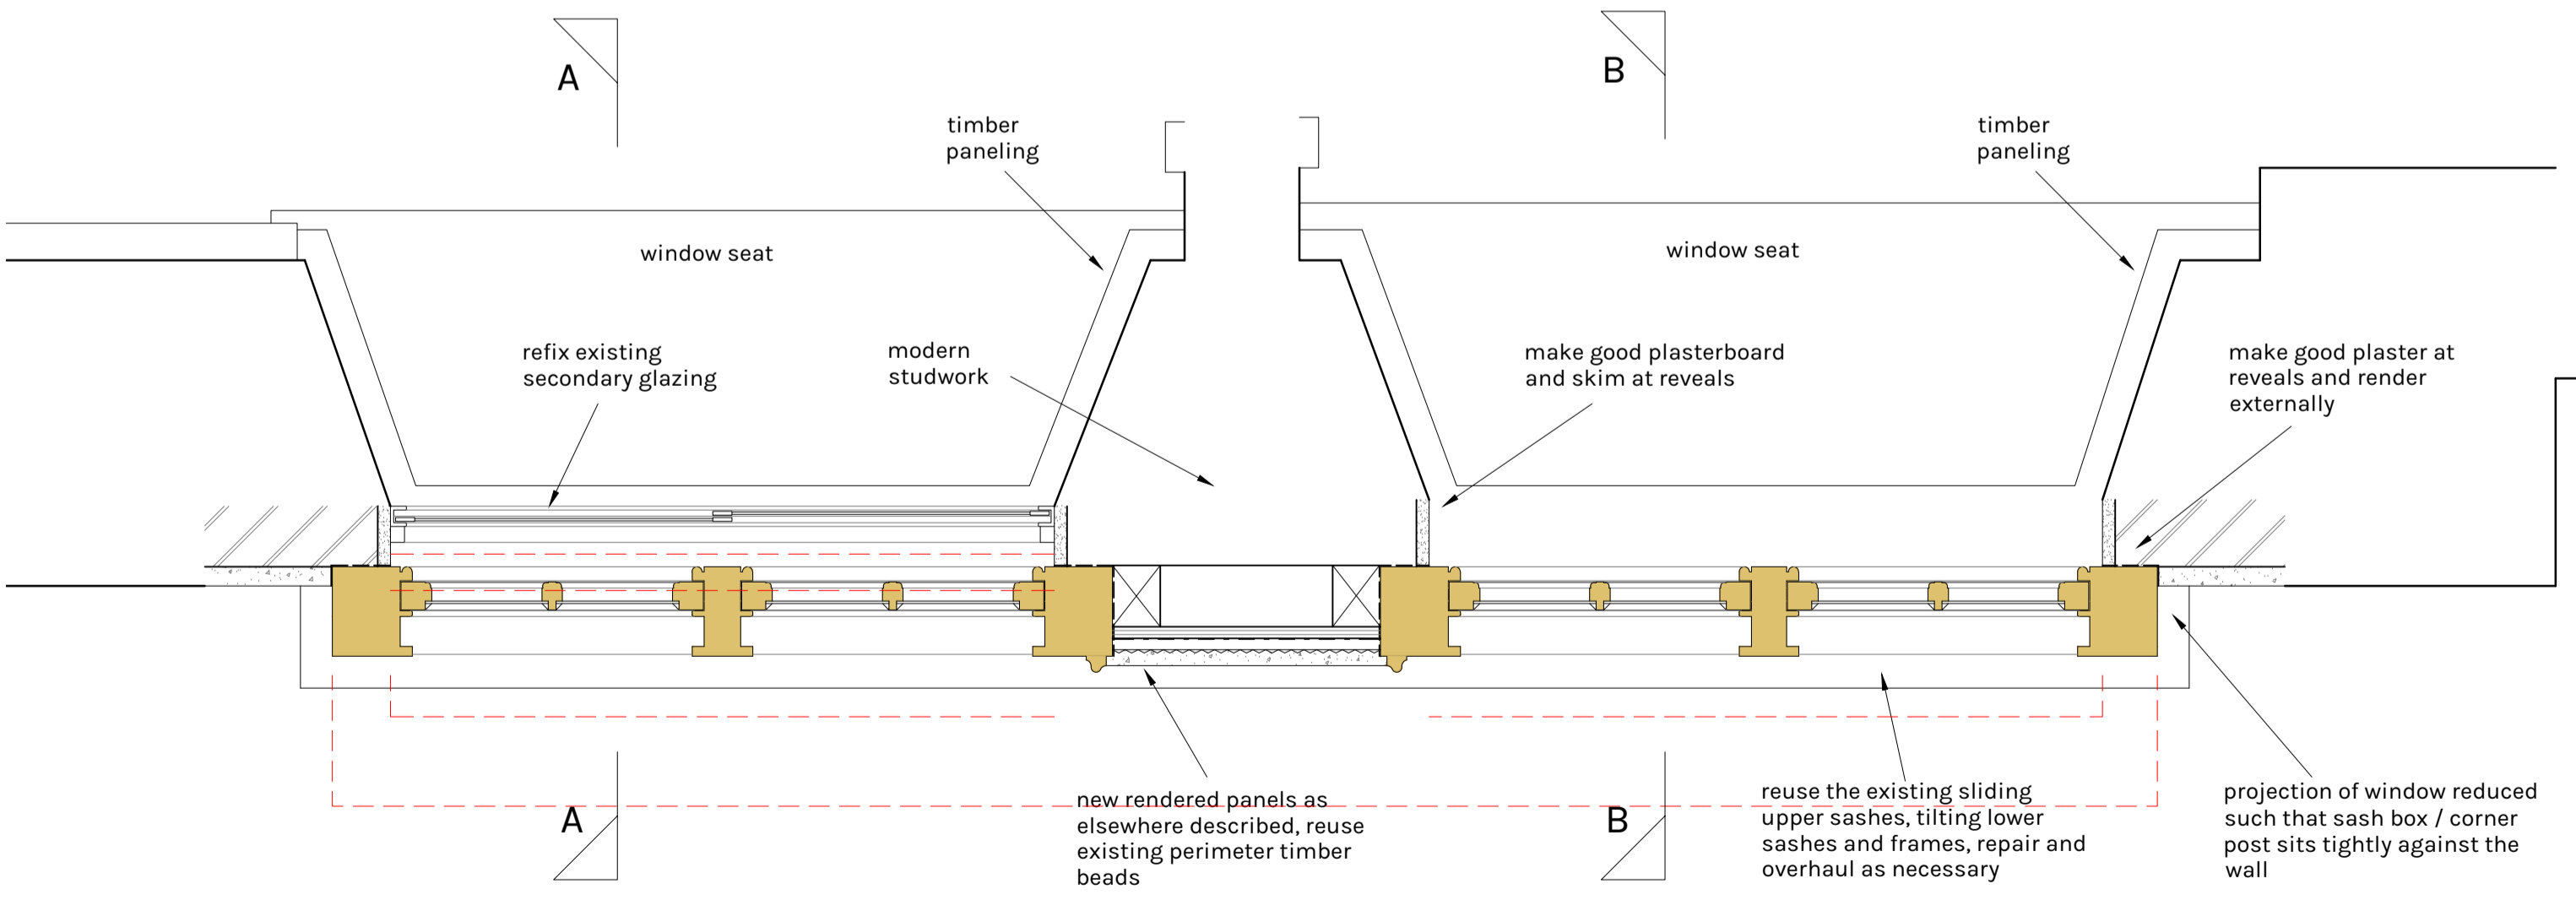

PLAN
1:10

0 100 200 300 400 500

Millimetres @ 1:10

COPYRIGHT RESERVED

Planning & LBC
Application Issue
06.11.2020

**CRICKMAY
STARK
ARCHITECTS**

13-14 Princes Street
Dorchester
Dorset
DT1 1TW
T 01305 262636
E info@crickmaystark.co.uk
www.crickmaystark.co.uk

GUILDHALL
CHURCH STREET
LYME REGIS
For LYME REGIS TOWN COUNCIL

WORKING DRAWING
WINDOW DETAILS

SCALE 1:20 1:10 @ A1
DATE July 2020
DRAWN C.M.Read

19/045/2