


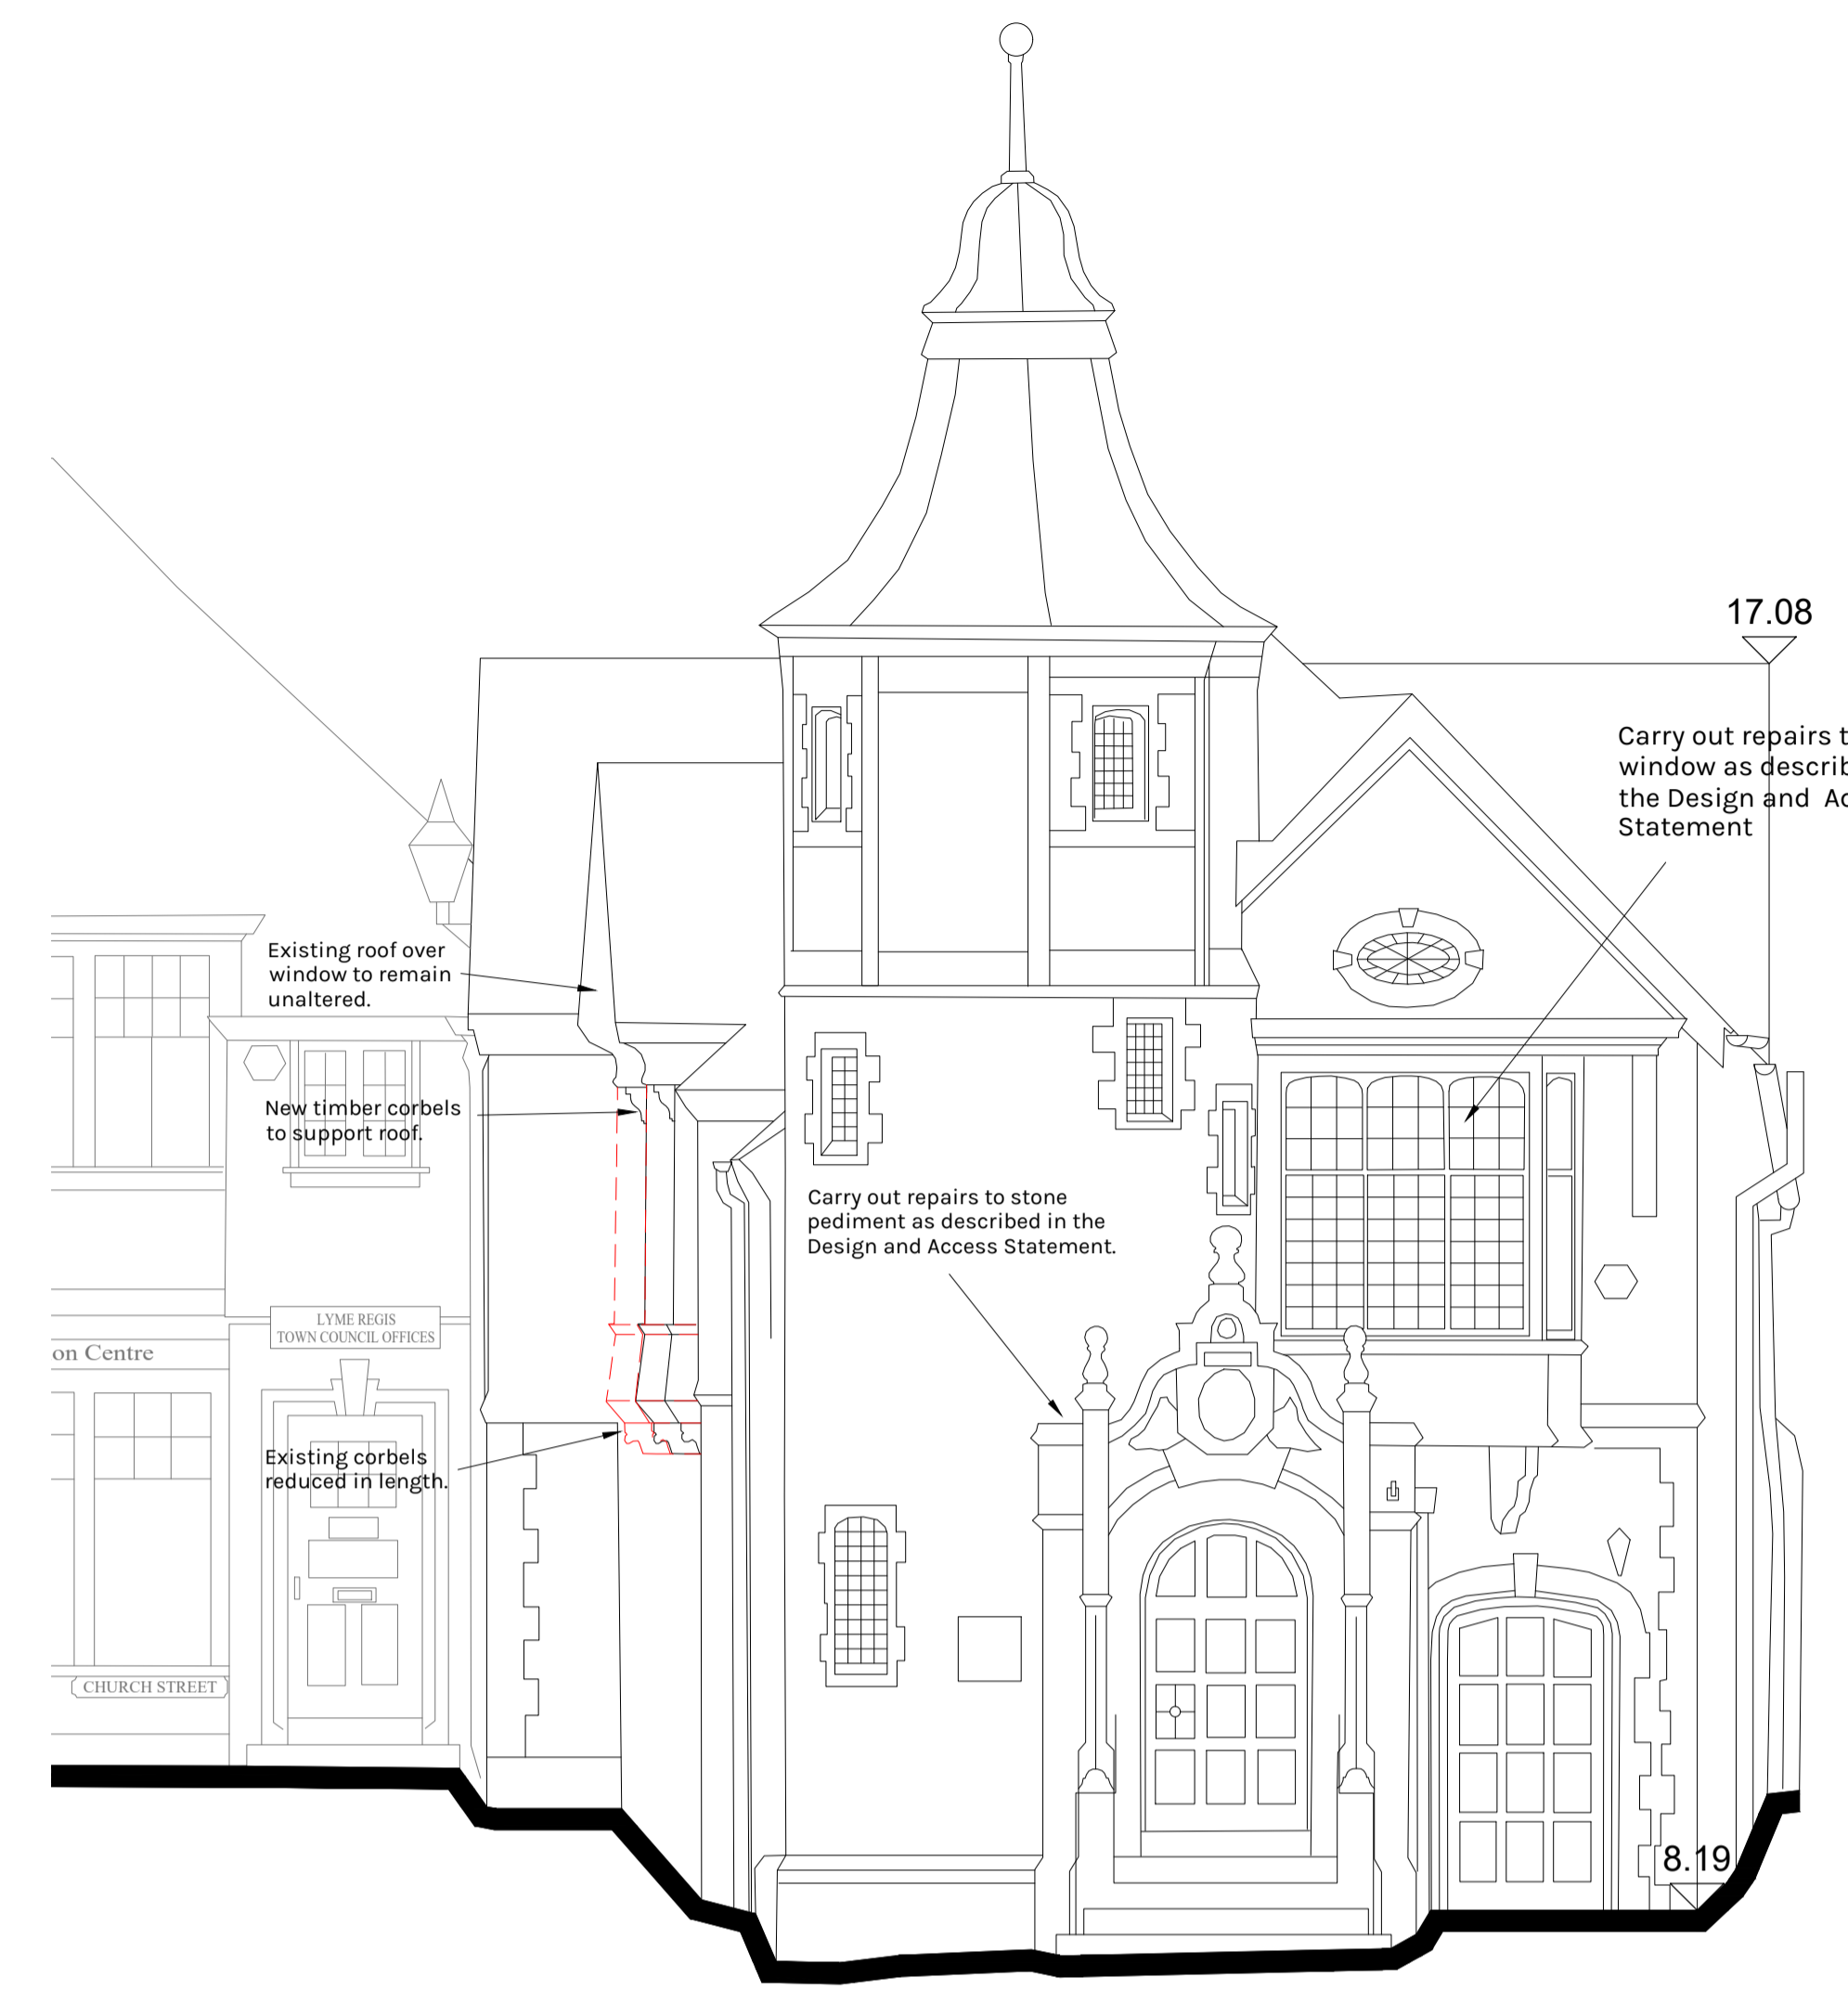


NORTH ELEVATION

4 No. New cast iron bollards centred around arch, tight behind curb and fixed to r/c slab beneath flagstones




WEST ELEVATION

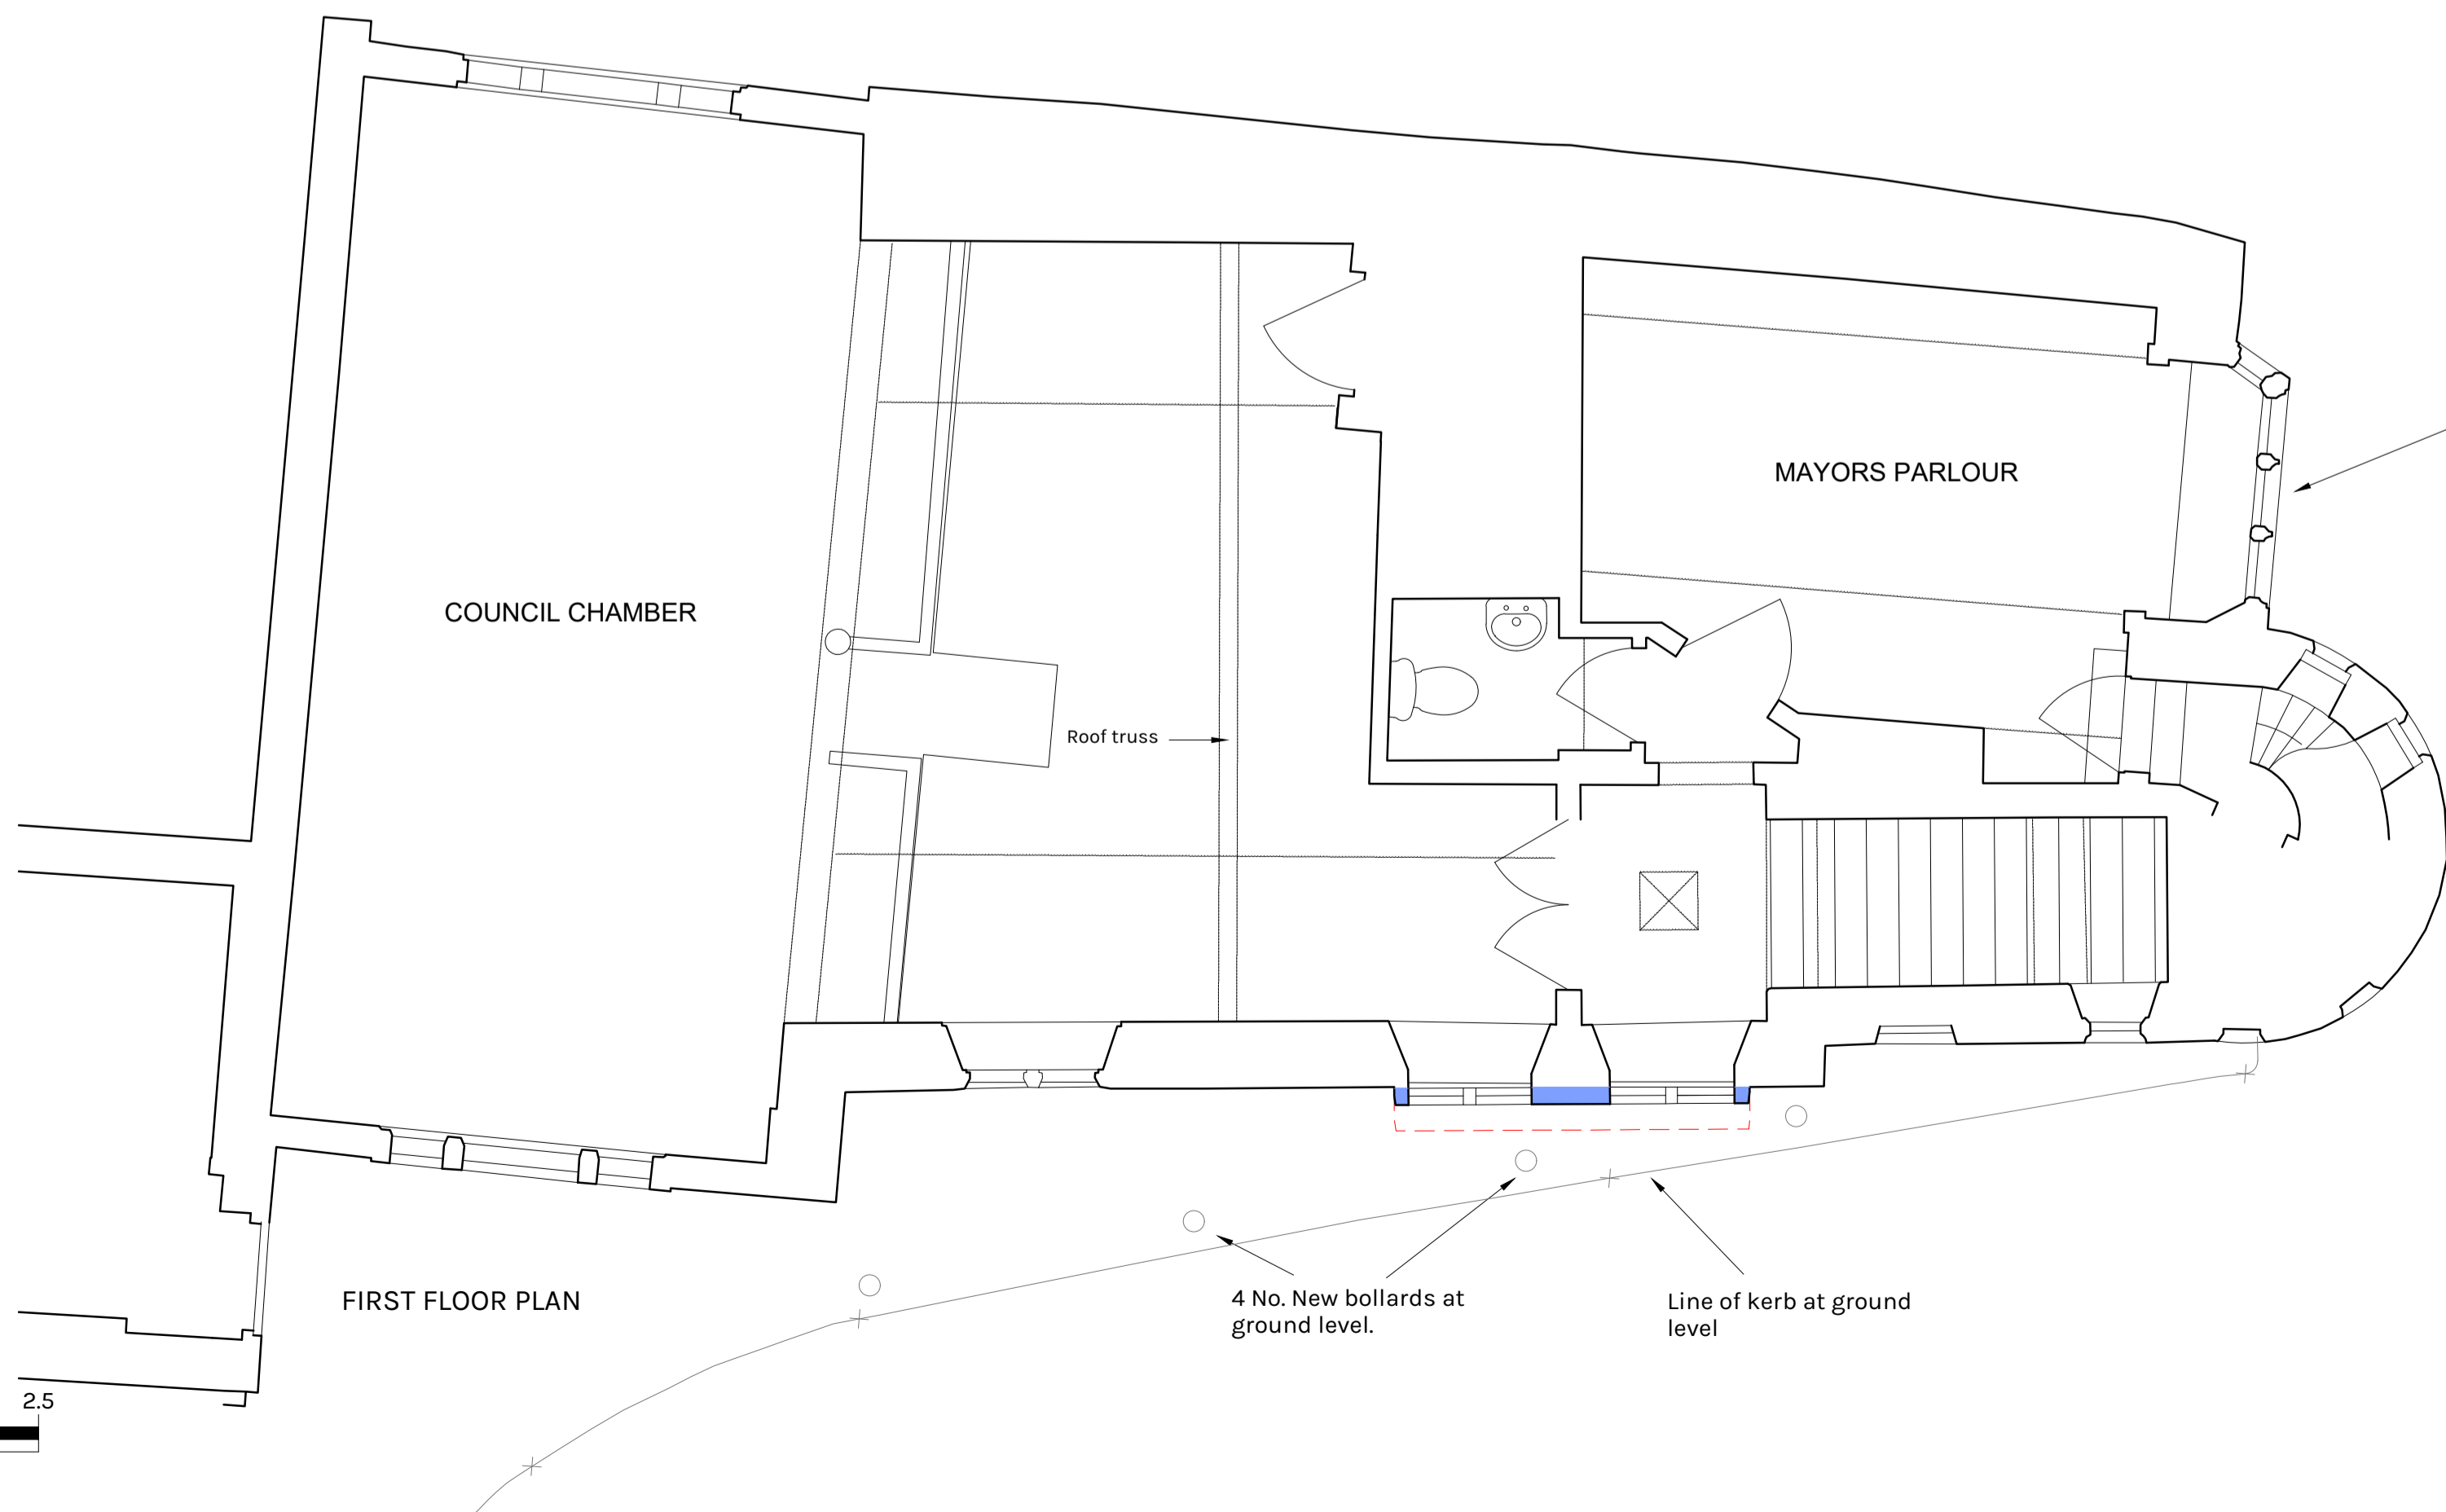

FIRST FLOOR PLAN

4 No. New bollards at ground level.

Line of kerb at ground level

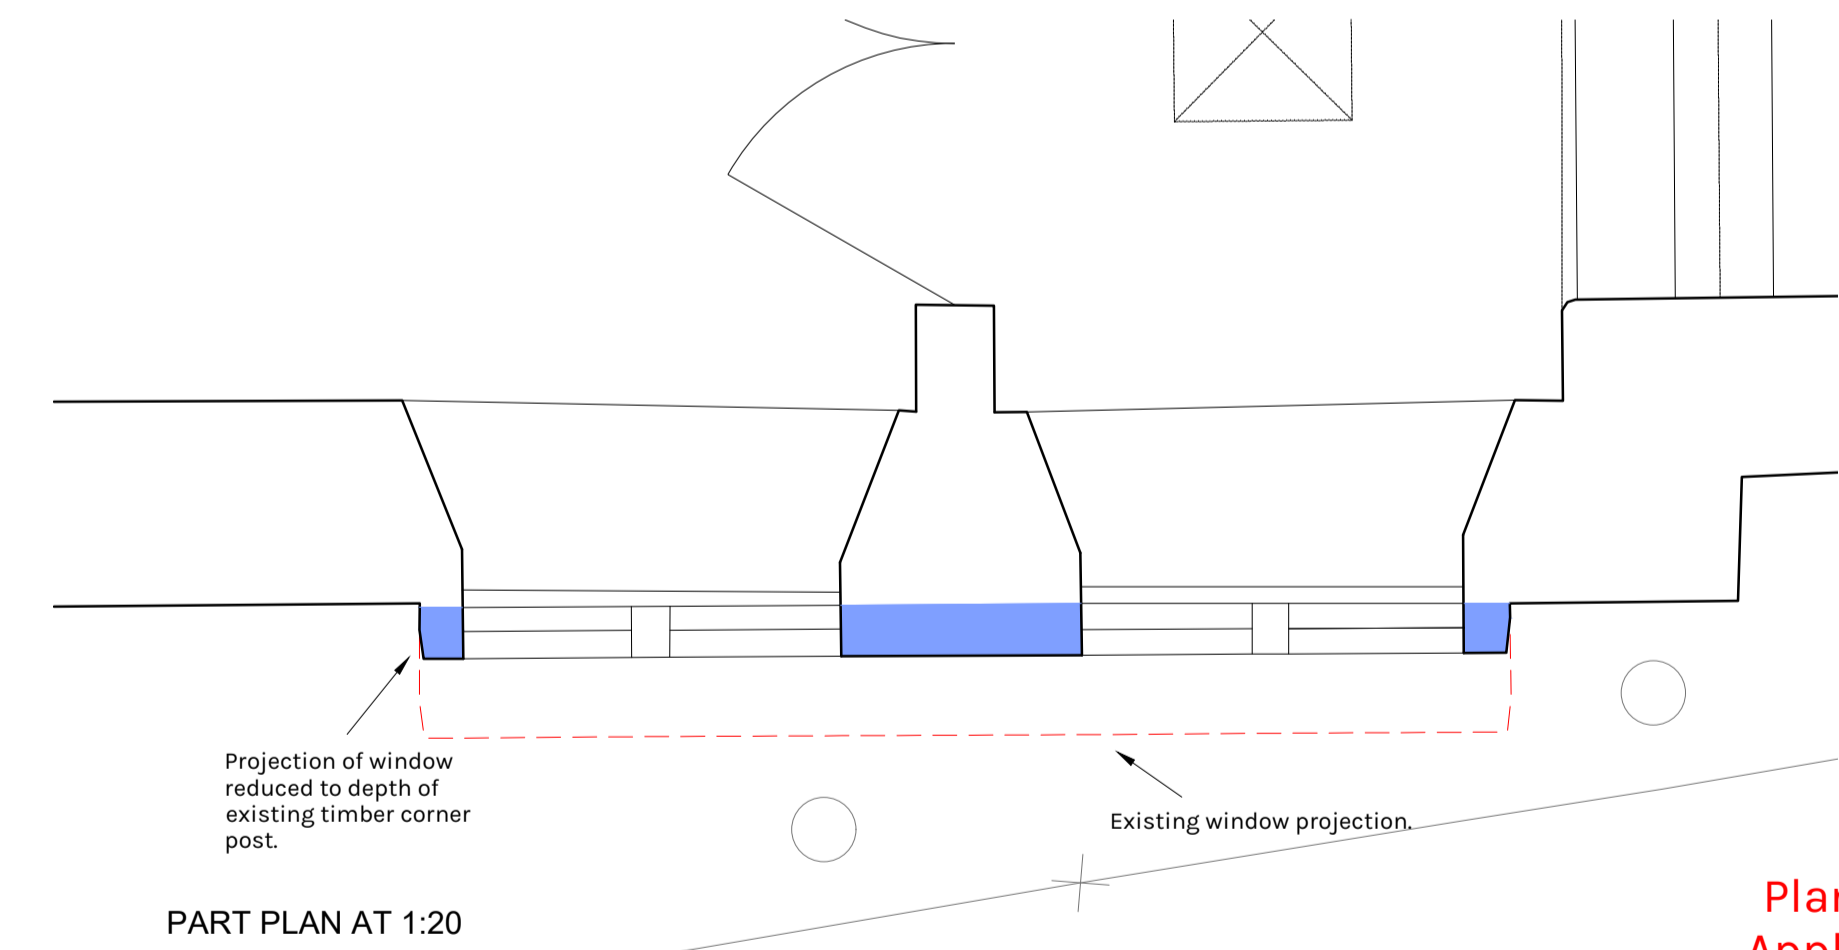

PART PLAN AT 1:20

Planning & LBC
Application Issue
06.11.2020

**CRICKMAY
STARK
ARCHITECTS**

13-14 Princes Street
Dorchester
Dorset
DT1 1TW
T 01305 262636
E info@crickmaystark.co.uk
www.crickmaystark.co.uk

GUILDHALL
LYME REGIS
for
LYME REGIS TOWN COUNCIL
SCHEME DESIGN
OPTION A
PLANS AND ELEVATIONS

SCALE 1:50 @ A1
DATE September 2019
DRAWN S Pitter

19/045/1