




COPYRIGHT This drawing and any design thereon is the copyright of the architect and must not be reproduced without their written consent © do not scale from this drawing

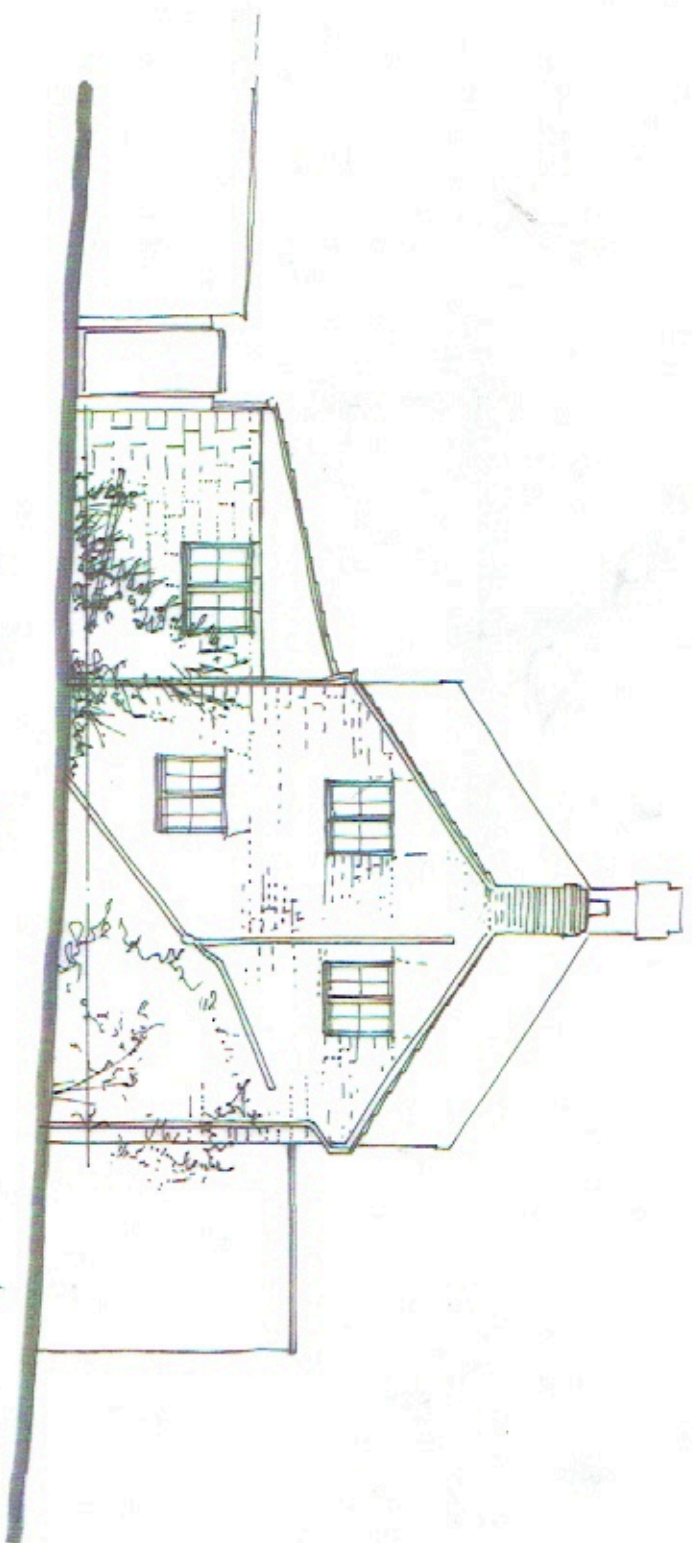

east elevation

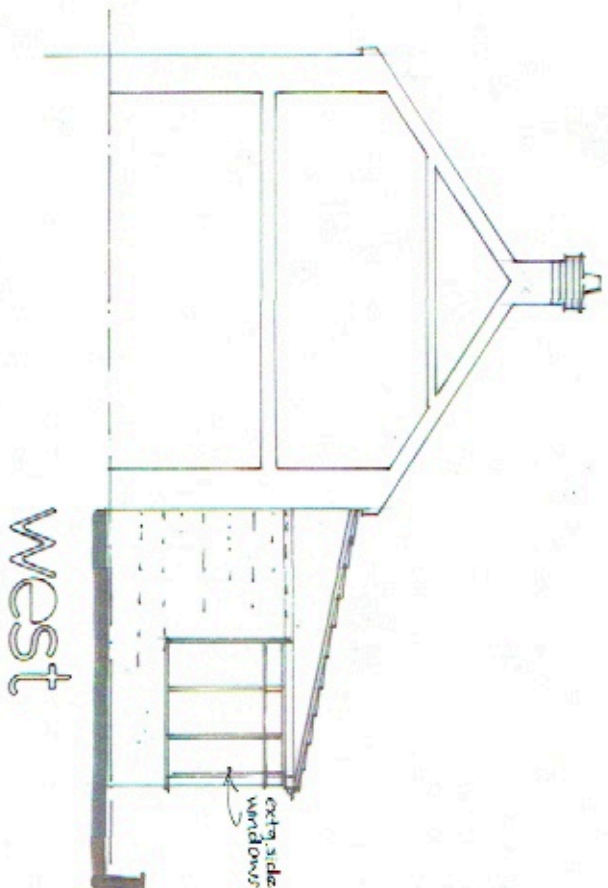

west

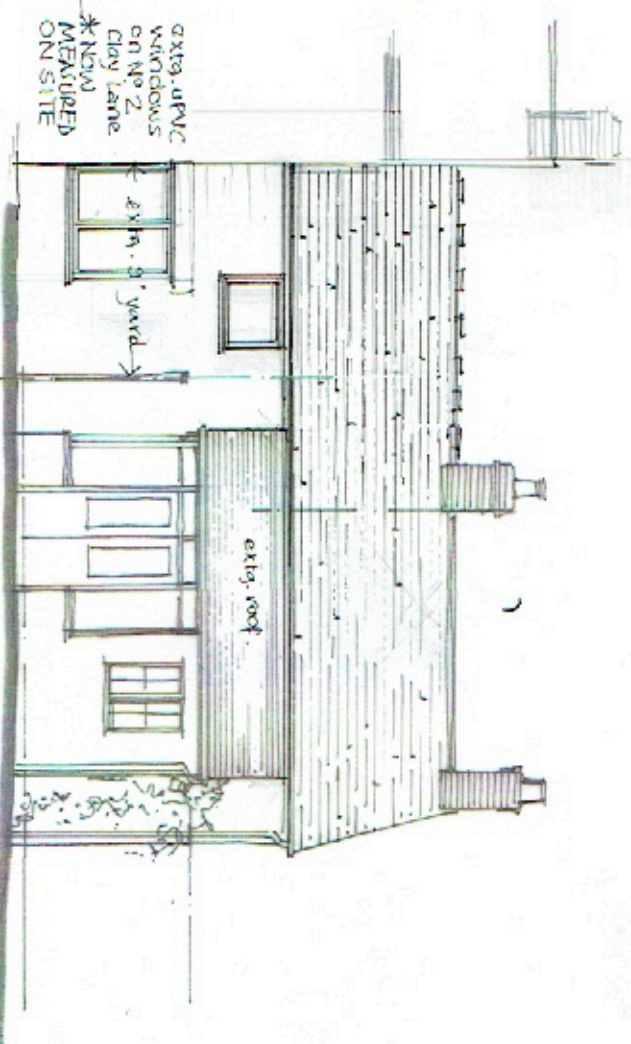

South elevation

# EXISTING ELEVATIONS



Date: OCT 2018

Scale: 1:100

Rev. A Feb 7th 2019  
Windows Added to N° 2  
as requested

Bramble Cottage  
PUNCKNOWLE

Amanda Foxell BA (Arch) hons.  
Architecture

D320 EX2 A

Telephone: Dorchester 01305 268002  
Email: amanda\_foxell@hotmail.com