




WEST ELEVATION

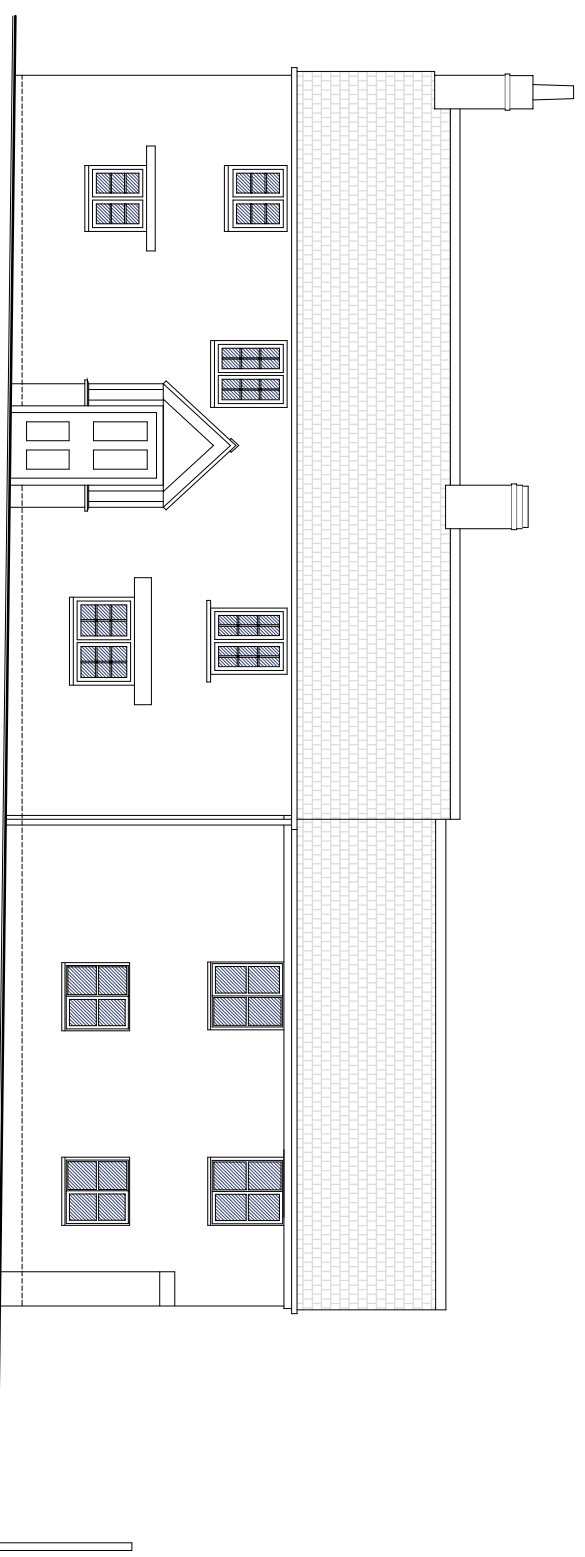

SOUTH ELEVATION

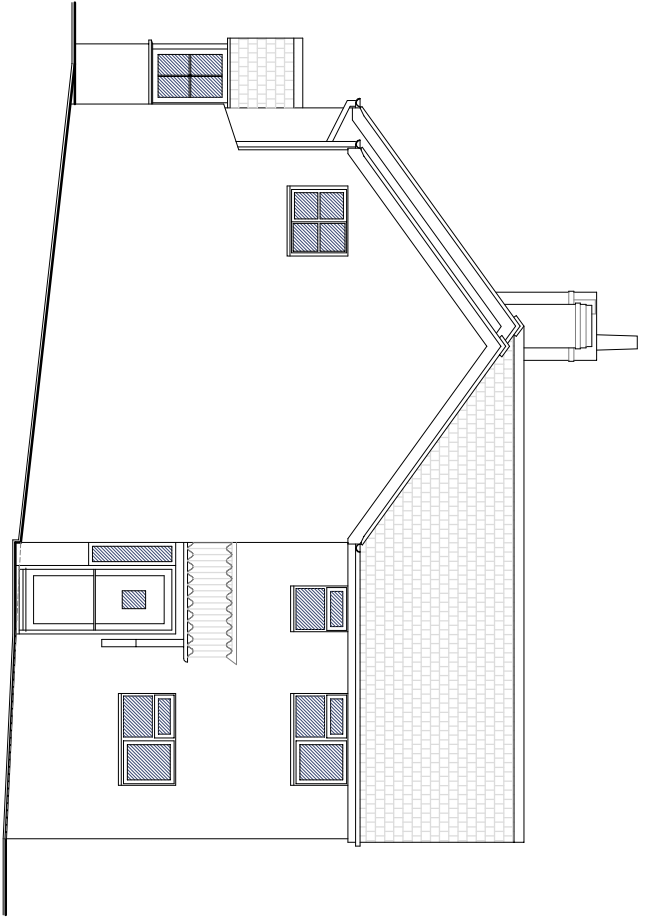

EAST ELEVATION

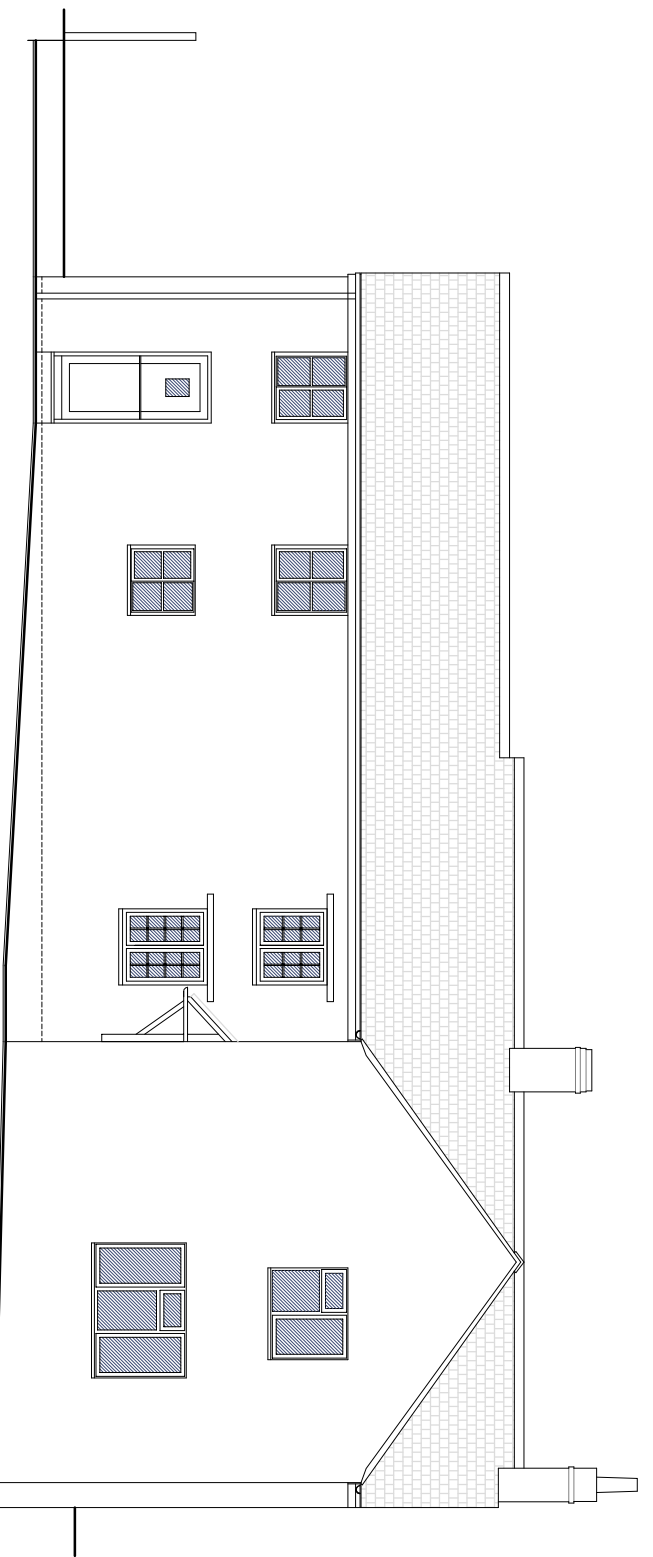

NORTH ELEVATION

Rev	Date	Description



Robbie Roskeill Architectural & Building Consultants Ltd
 T 01308 841095 | E office@rabco.co.uk | W www.rabco.co.uk
 Unit 3 Whitehart Yard, Hogshill Street, Beaminster, Dorset DT8 3AE

ALTERATIONS & EXTENSION
 of
 KITTY COTTAGE, 107 SOUTHOVER
 BURTON BRADSTOCK, DORSET.
 for
 MR & MRS M. COX

EXISTING ELEVATIONS

Scale	Date	Drawn by
1:100	NOV 20	CJ

20 / 100 / 103 Rev

Drawn to stated scale for purposes of Planning application. Building Regs submission and estimating. Setting out to be agreed on site and all critical dimensions checked