




Proposed Elevation To Wolverhampton Road

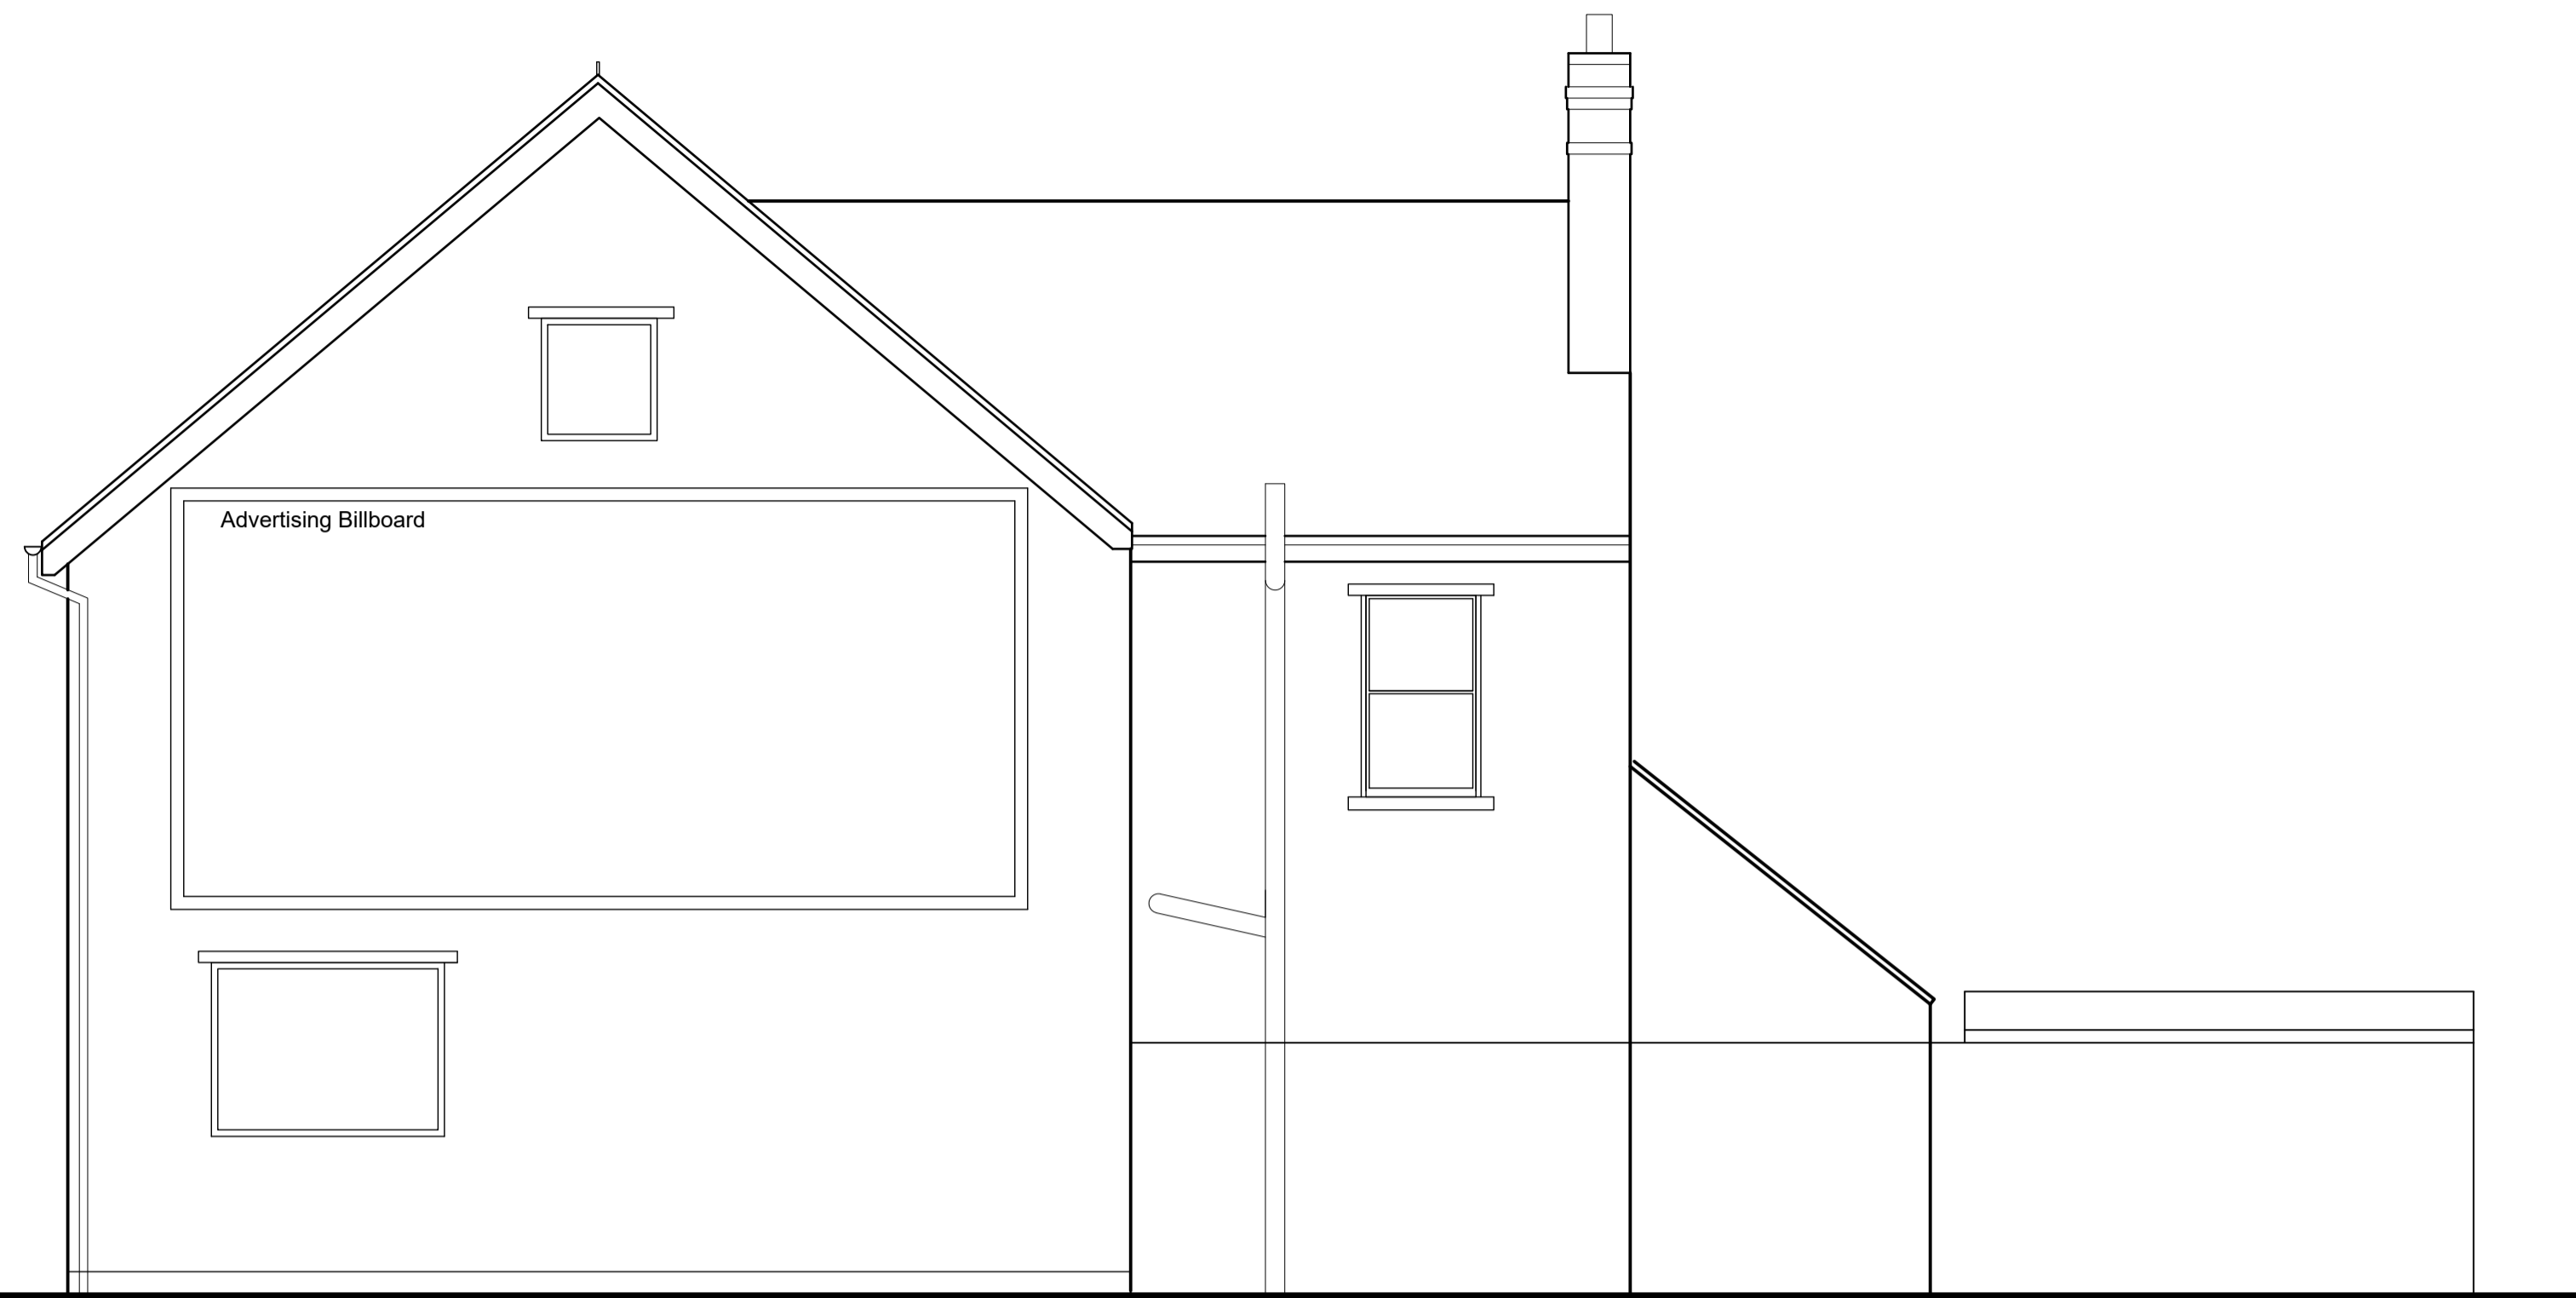


Proposed Side Elevation

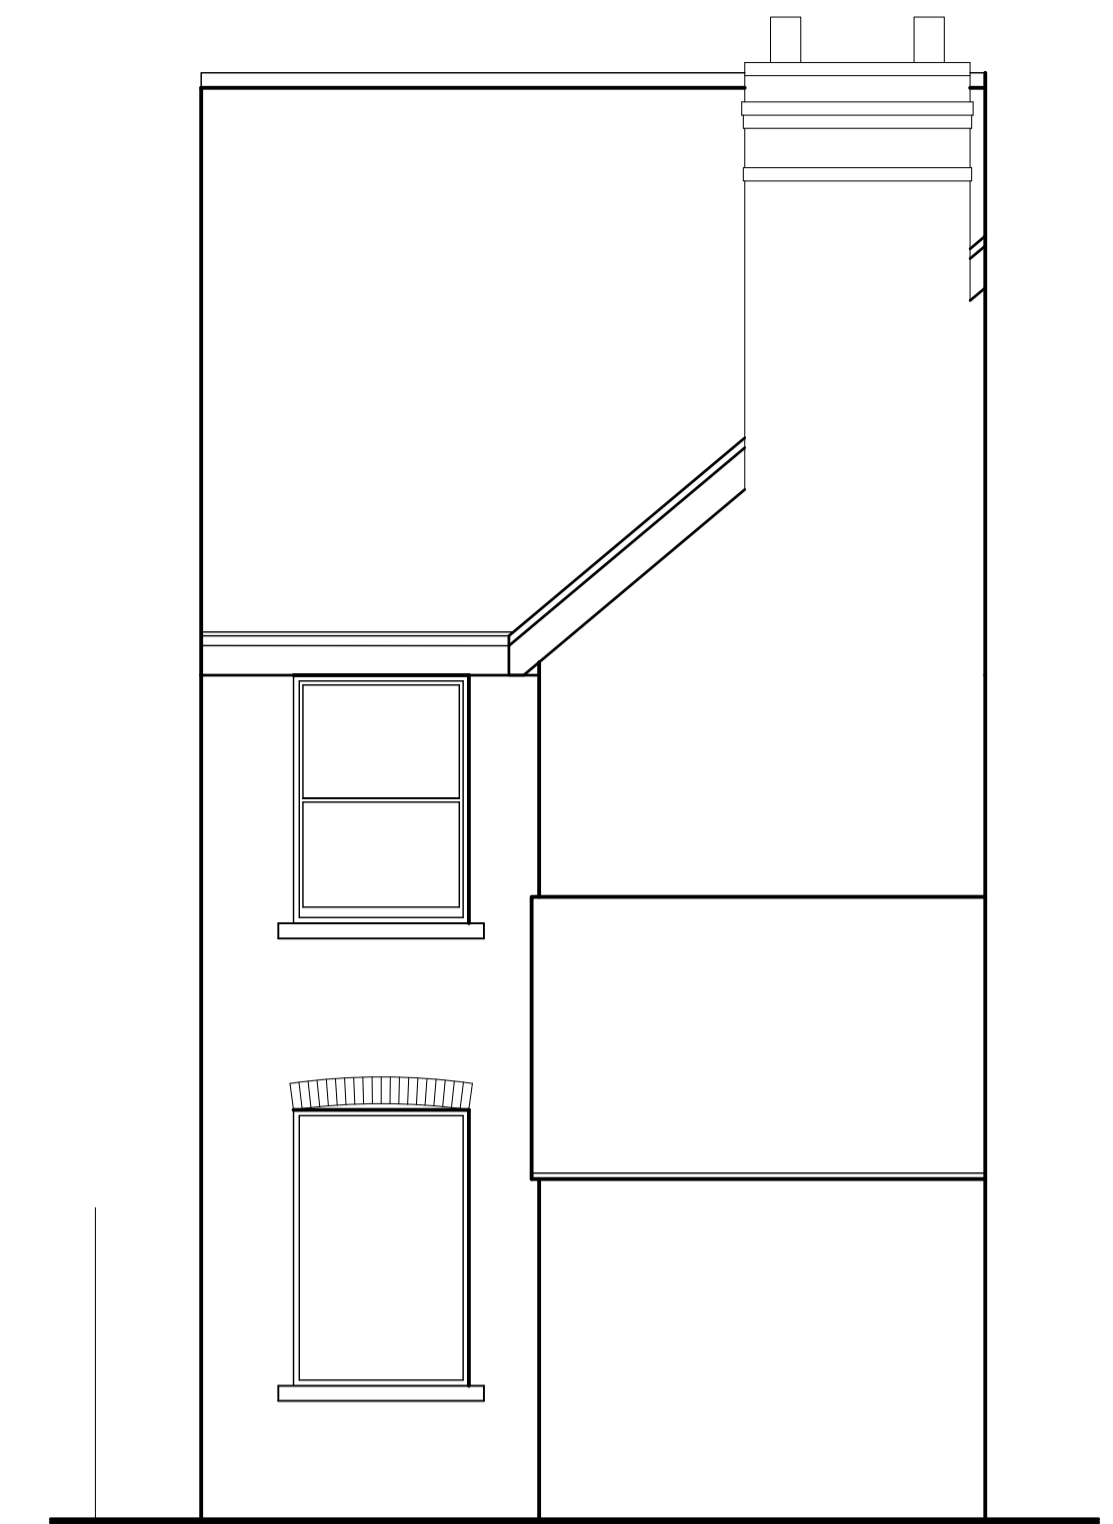

Existing Rear Elevation

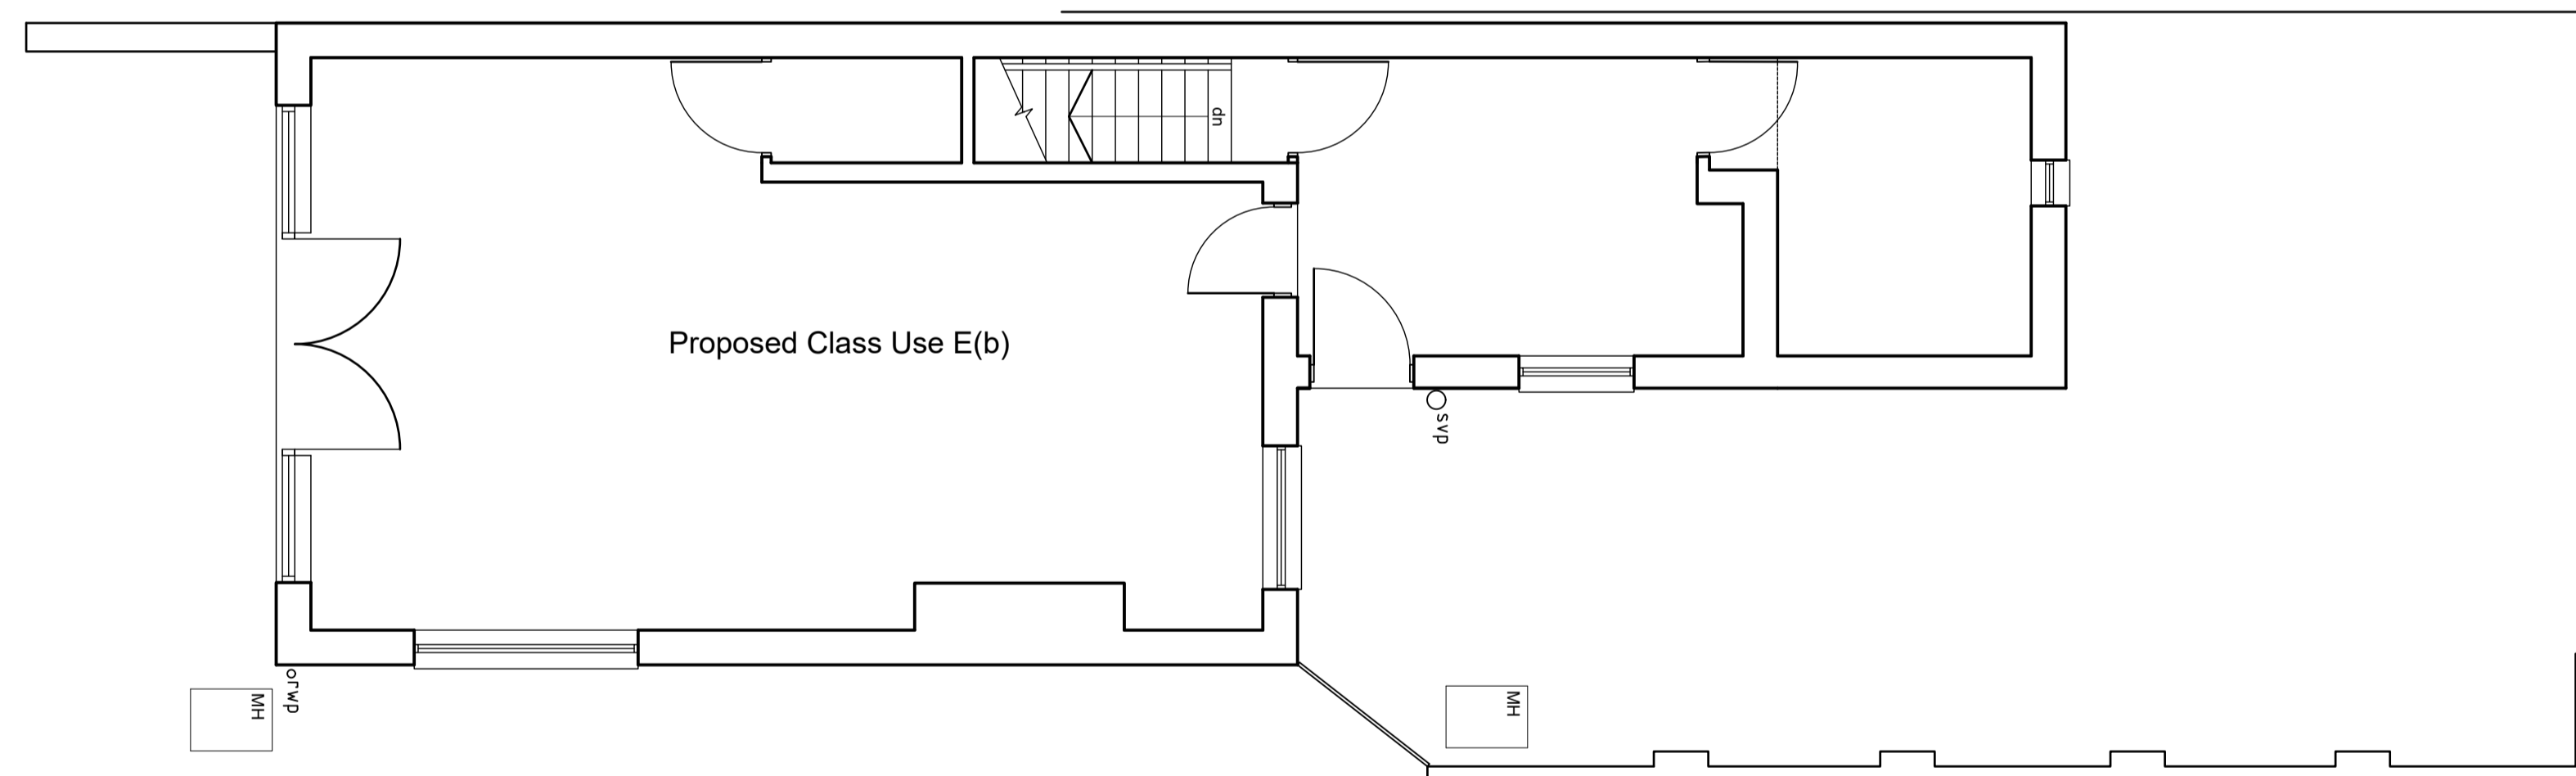

Proposed Ground Floor Plan

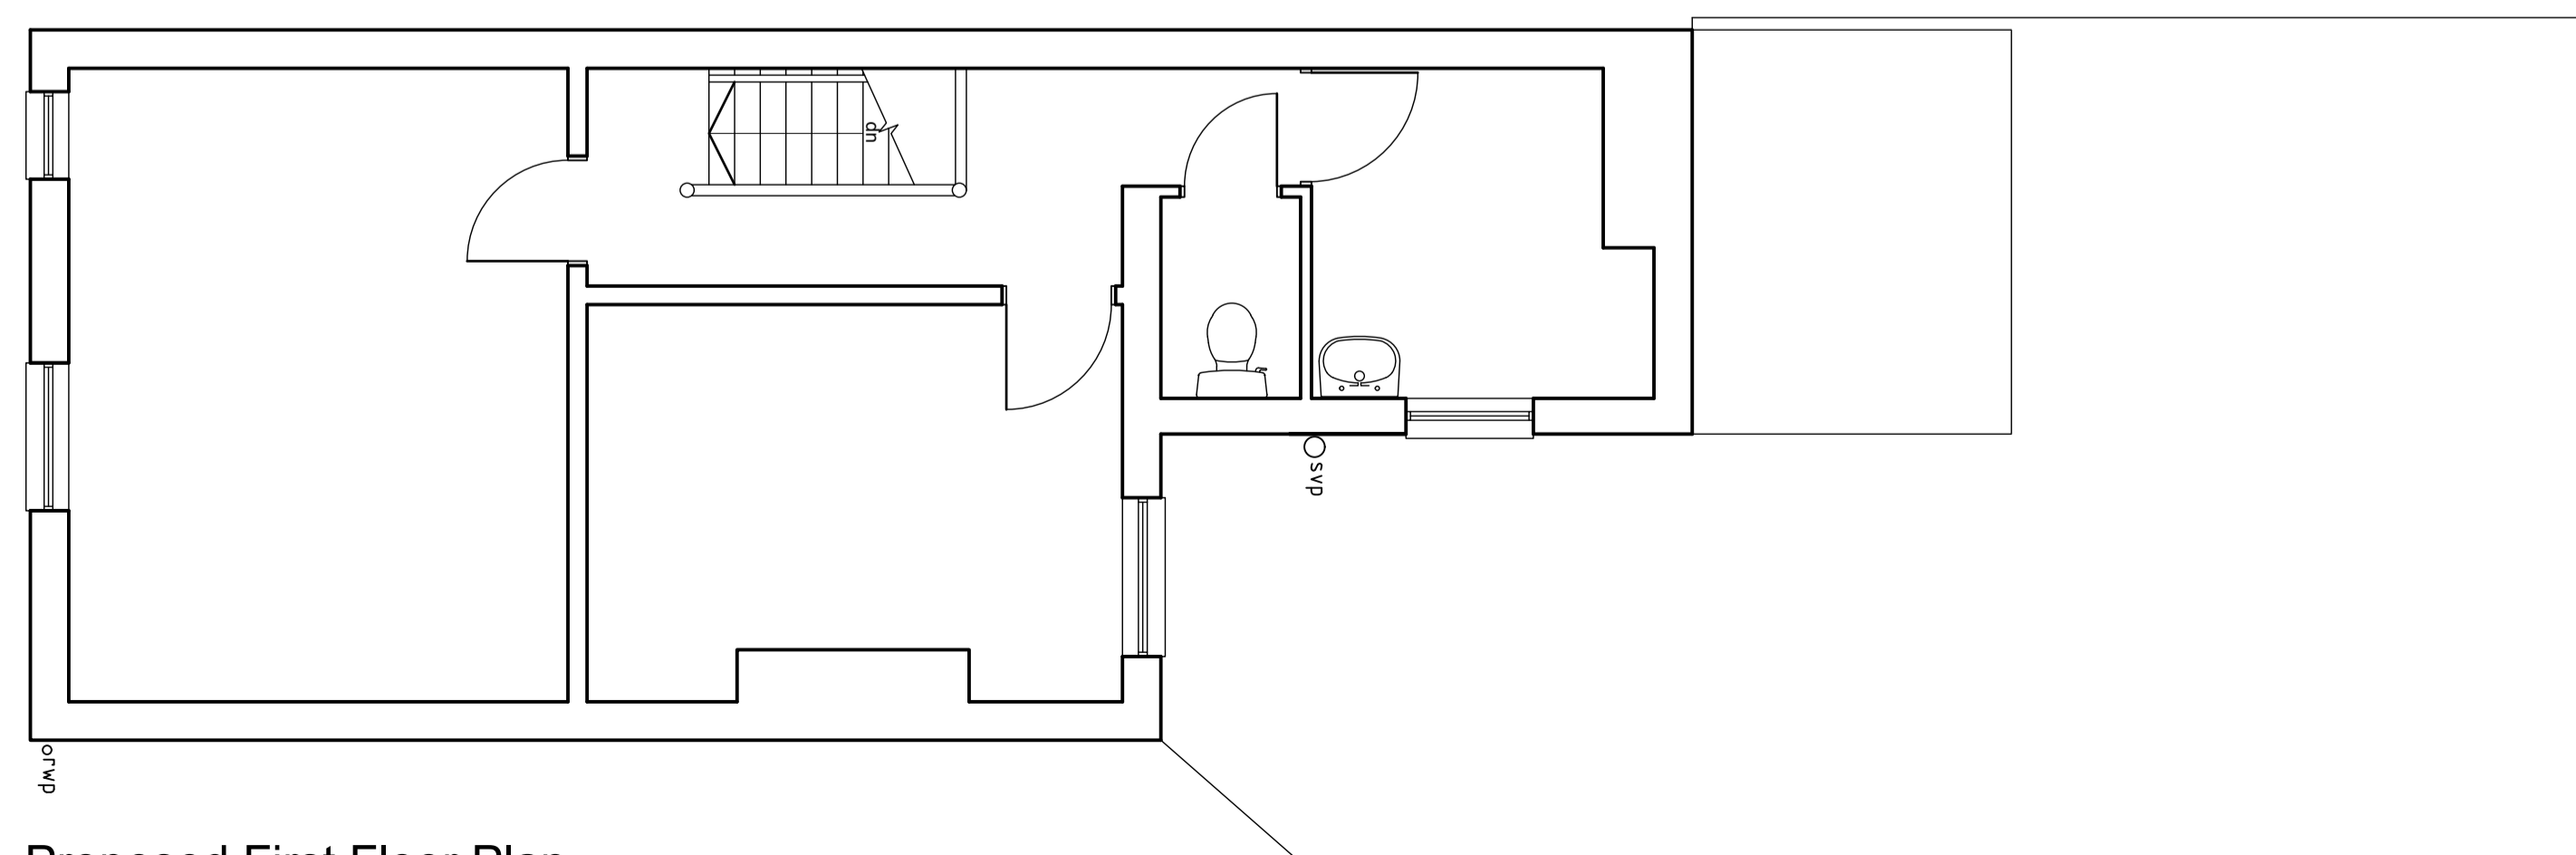

Proposed First Floor Plan

REV	DESCRIPTION	DATE	DRAWN
PROJECT: 60 Wolverhampton Rd Wednesfield WV11 1UJ		PROJECT: Proposed Floor Plans & Elevations	DATE: Nov '20
DRAWING NO: 20013/002		SCALE: 1:50@A1	REVISION:
<small>NO DIMENSIONS TO BE SCALED FROM THIS DRAWING COPYRIGHT RESERVED. THIS DRAWING MAY NOT BE USED OR REPRODUCED WITHOUT WRITTEN CONSENT. COPYRIGHT DESIGNS AND PATENTS ACT 1988</small>			