



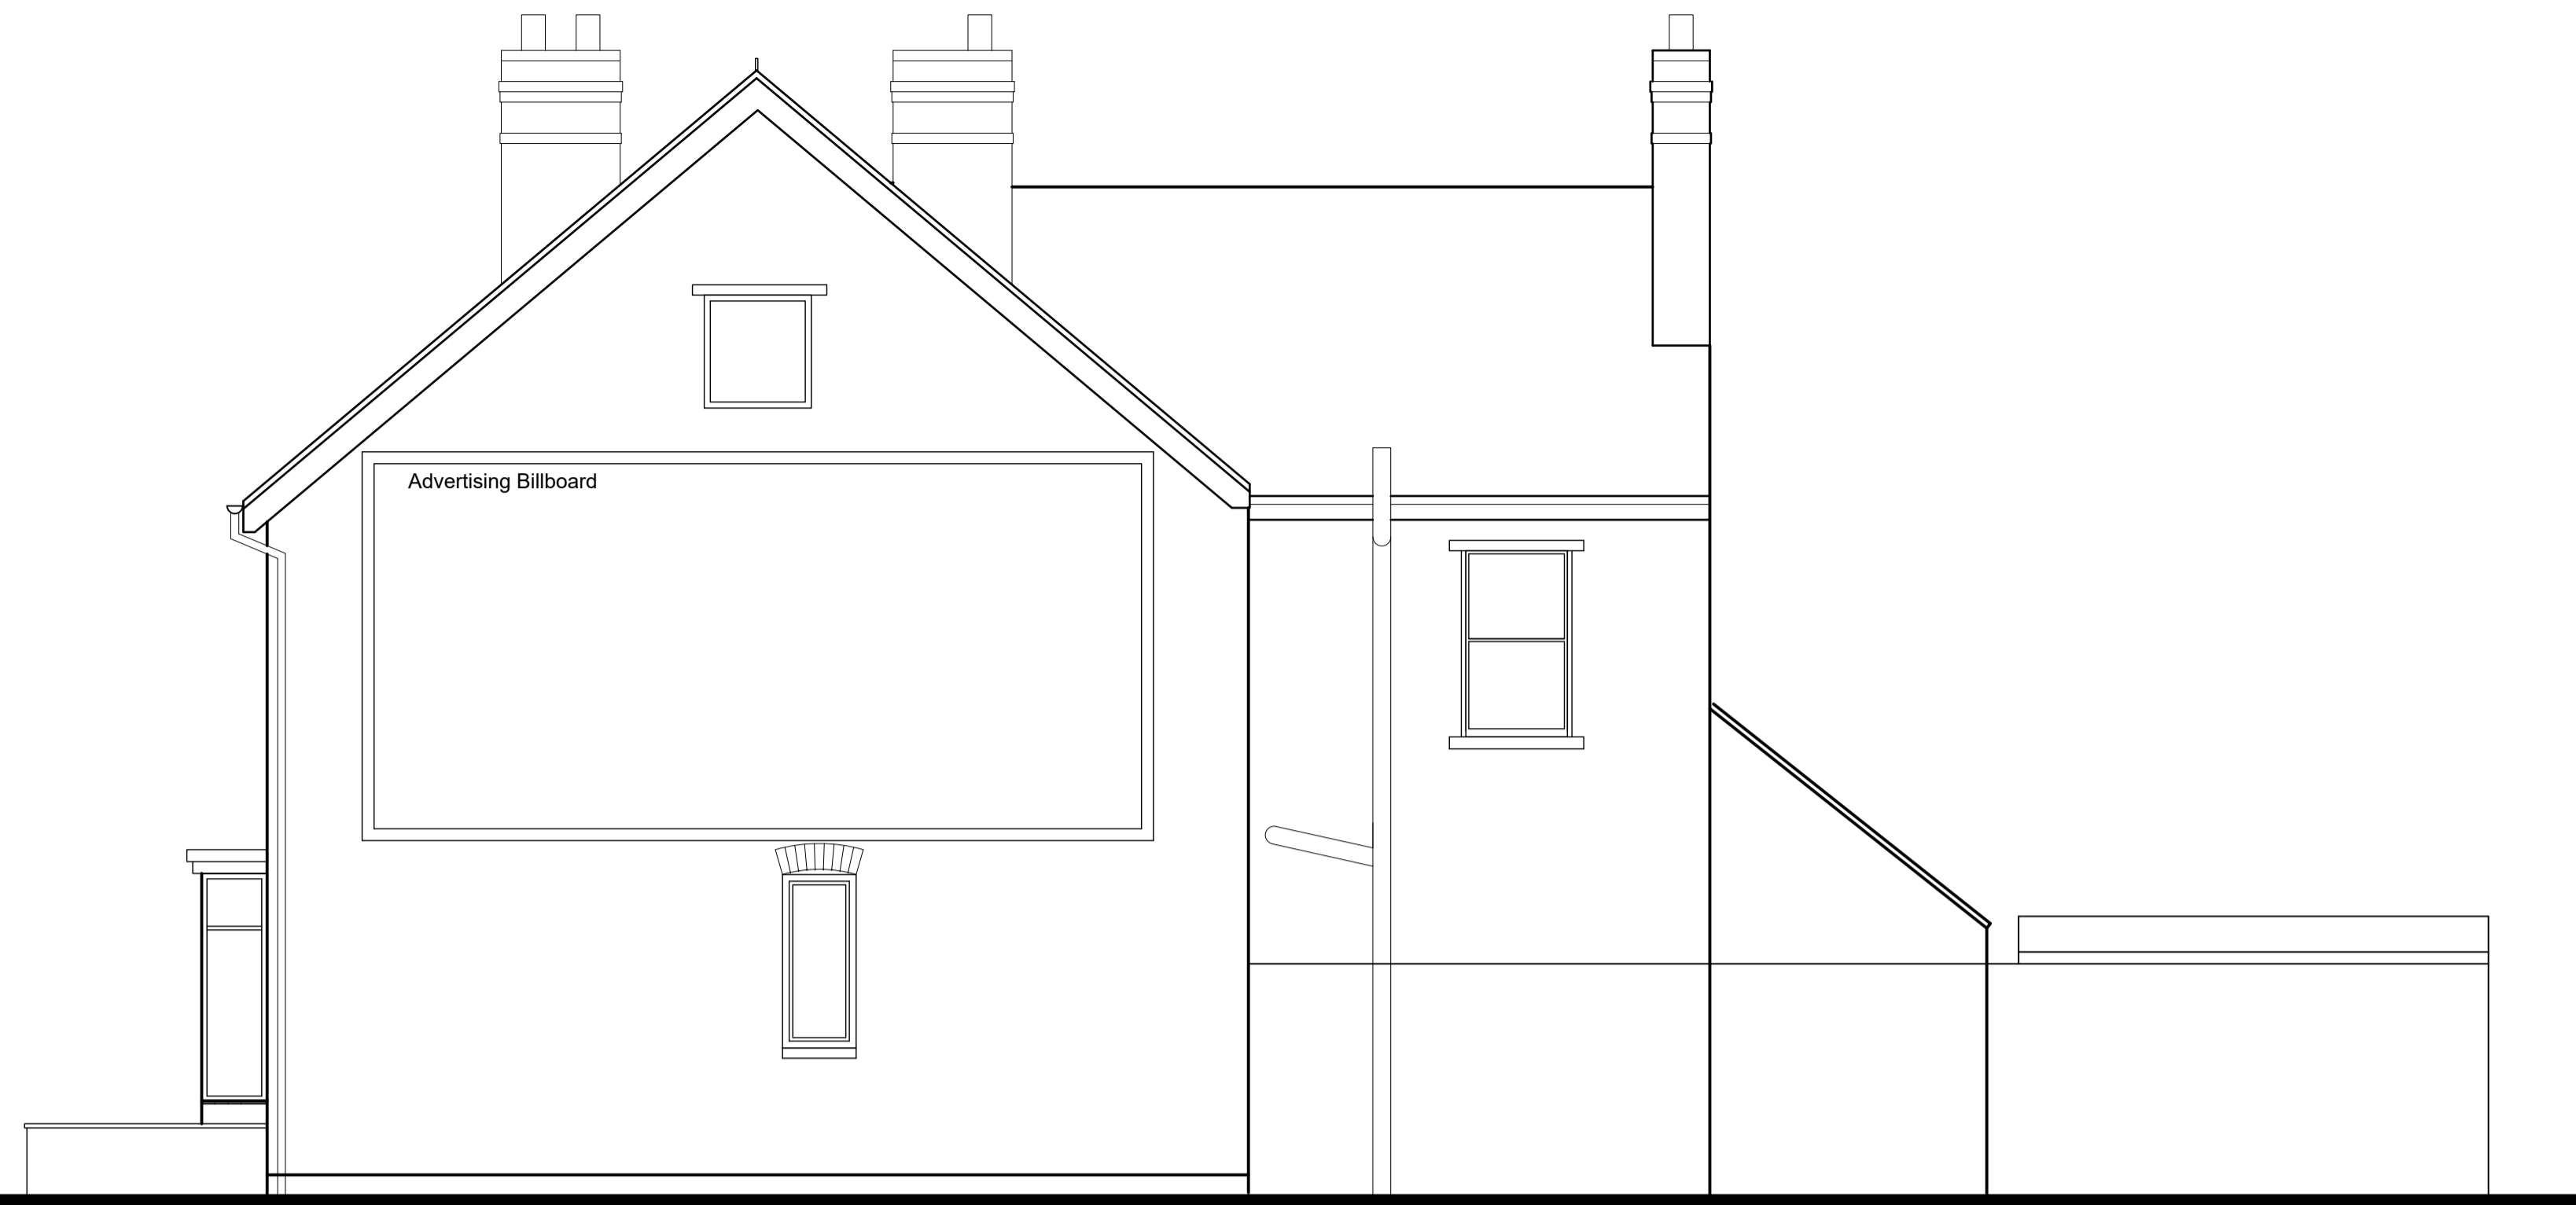


Existing Elevation To Wolverhampton Road




Existing Side Elevation

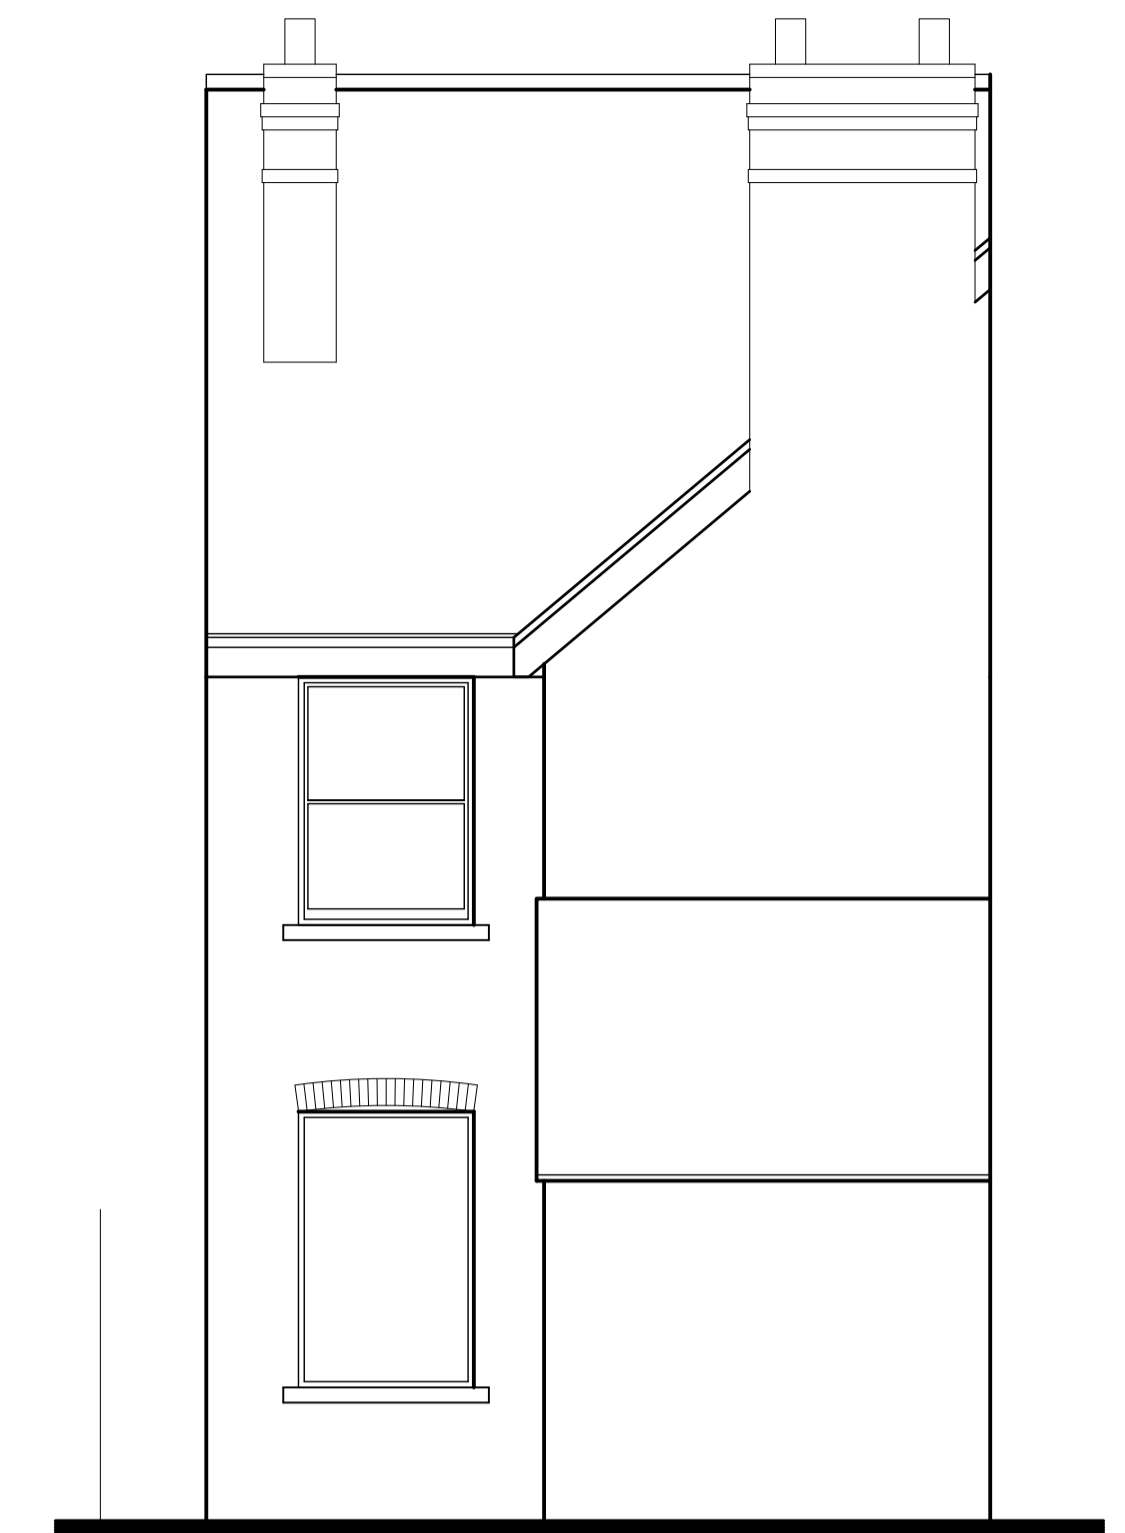

Existing Rear Elevation

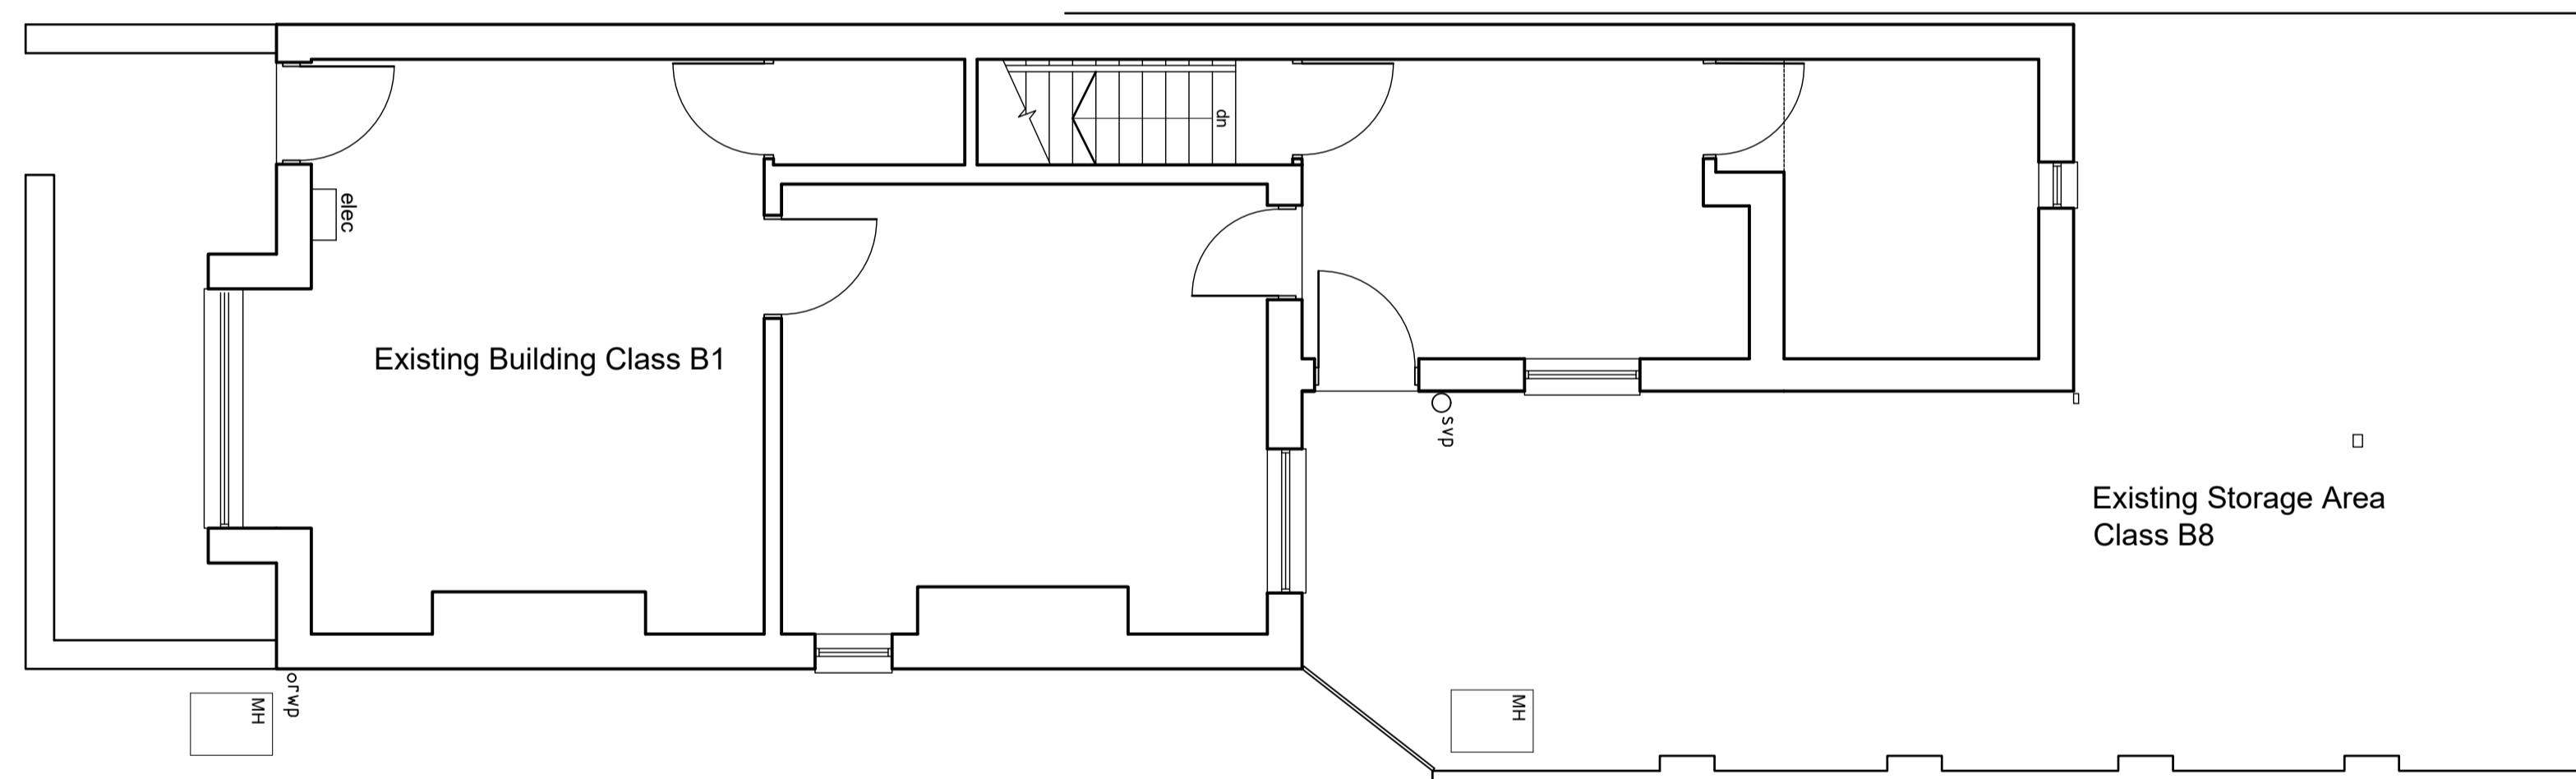

Existing Ground Floor Plan

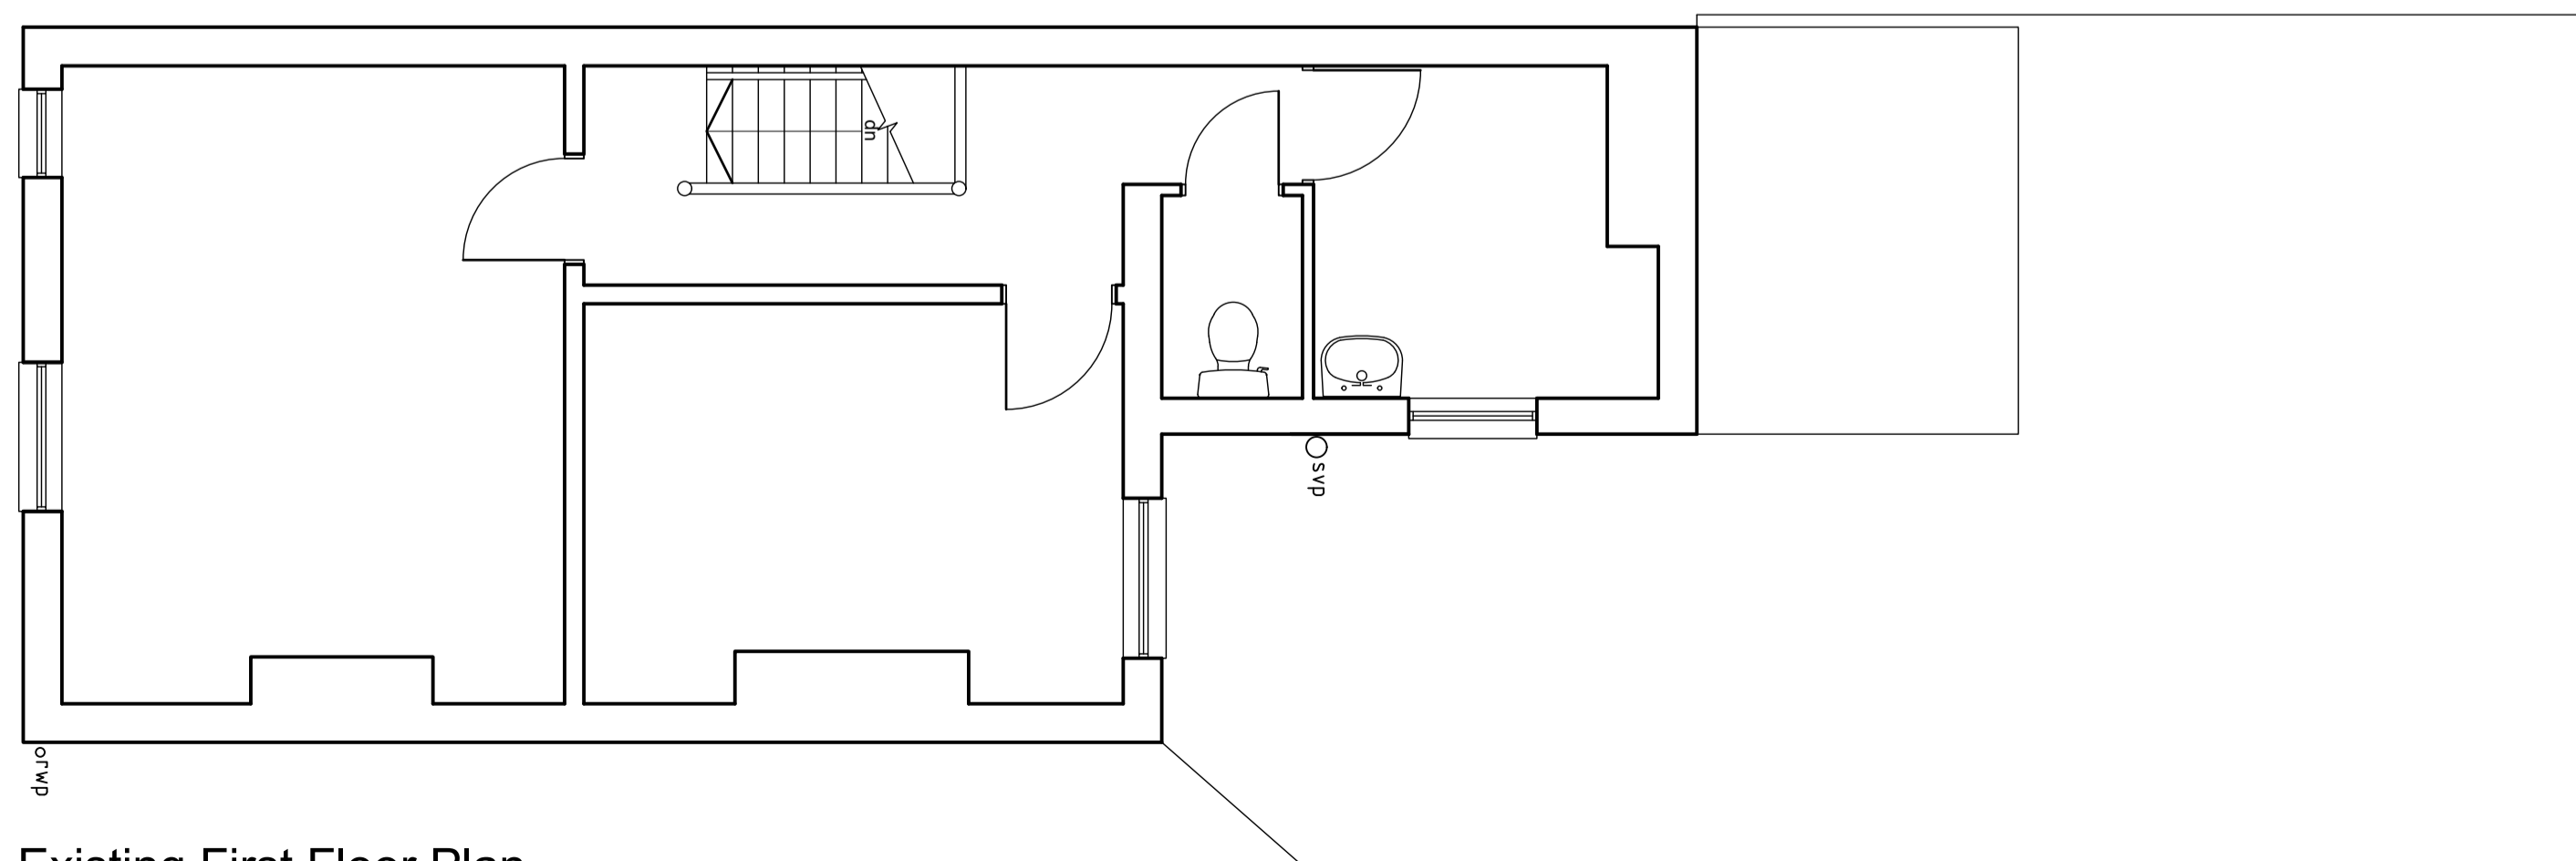

Existing First Floor Plan

REV	DESCRIPTION	DATE	DRAWN
PROJECT:	60 Wolverhampton Rd Wednesfield WV11 1UJ	PROJECT:	Existing Floor Plans & Elevations
		DATE:	Nov '20
		SCALE:	1:50@A1
		DRAWING NO:	20013/001
		REVISION:	
<small>NO DIMENSIONS TO BE SCALED FROM THIS DRAWING COPYRIGHT RESERVED. THIS DRAWING MAY NOT BE USED OR REPRODUCED WITHOUT WRITTEN CONSENT. COPYRIGHT DESIGNS AND PATENTS ACT 1988</small>			