
Wolverhampton Road

On - Road Parking

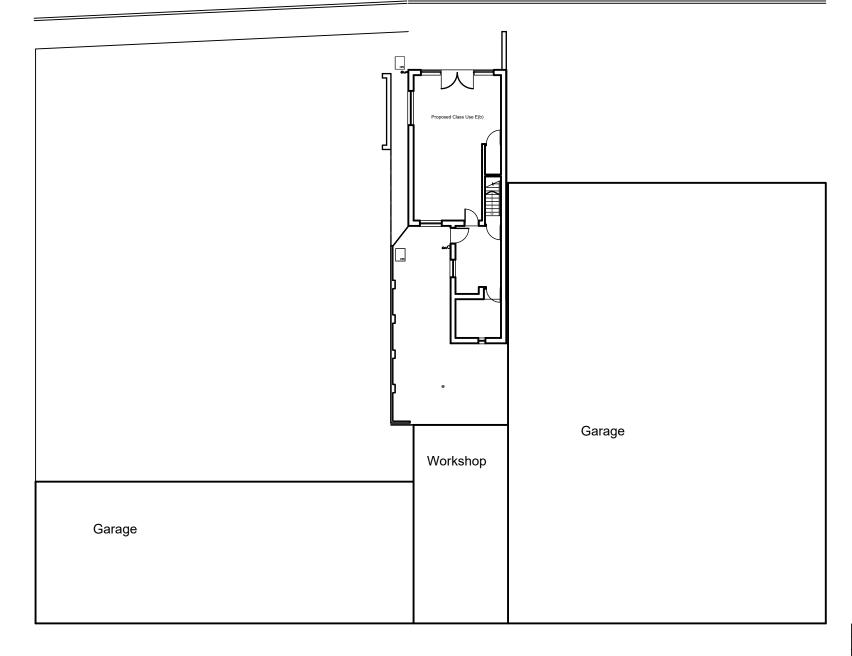

Proposed Site Plan

REV	DESCRIPTION			DATE	DRAWN
PROJECT: 60 Wolverhampton Road		PROJECT: Site Location & Block	DATE:	Nov	'20
W	dnesfield 11 1UJ	Plan	scale: 1:200@A3		
**	V 11 100	DRAWING NO: 20013/003	REVISION:		
NO DIMENSIONS TO BE SCALED FROM THIS DRAWING COPYRIGHT RESERVED. THIS DRAWING MAY NOT BE USED OR REPRODUCED WITHOUT WRITTEN CONSENT. COPYRIGHT DESIGNS AND PATENTS ACT 1988					