



EAST ELEVATION

SCALE 1:100 @ A3

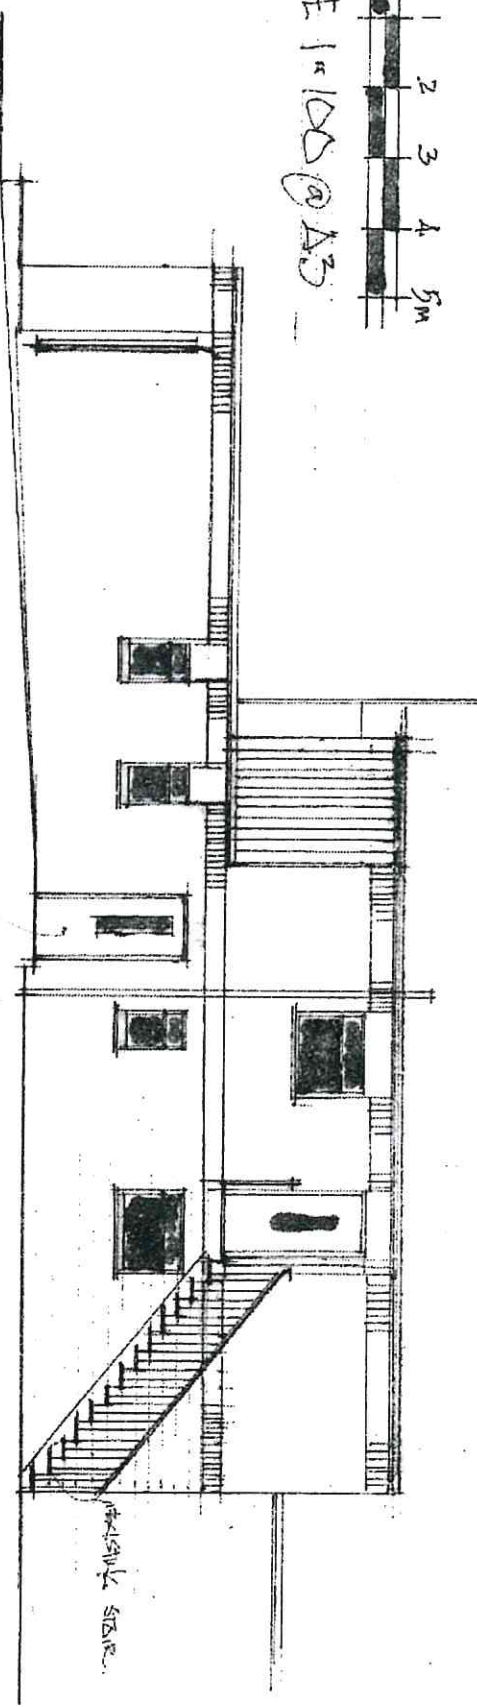


WEST ELEVATION

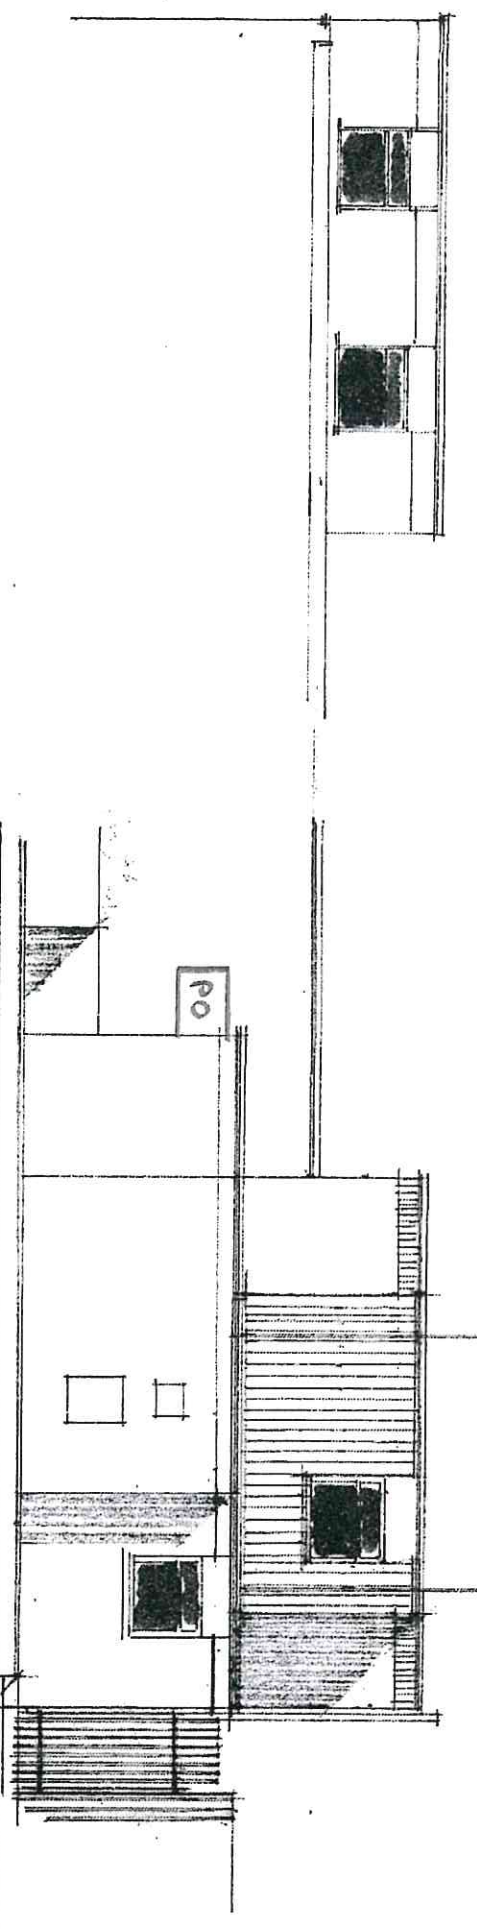

SOUTH ELEVATION

NORTH ELEVATION

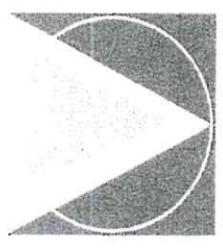


GRAHAM MACNAMARA CHARTERED ARCHITECT
 66, Walton Road, Kirby-le-Soken, Essex, CO13 0DF
 Phone: 01255 850077 Email: MacnamaraG@aol.com
 Job Title: Extension and alterations to the Council Offices,
 Printon for Printon and Walton Town Council
 Drawg. Title - Proposed Elevations


Drawing No. **1803/02A**
 Scale 1: 100 @ A3
 Drawn by GJM
 Date Dec 2018

REVISIONS OF DRAWING


0 1 2 3 4 5m
 SCALE 1:100 @ A3

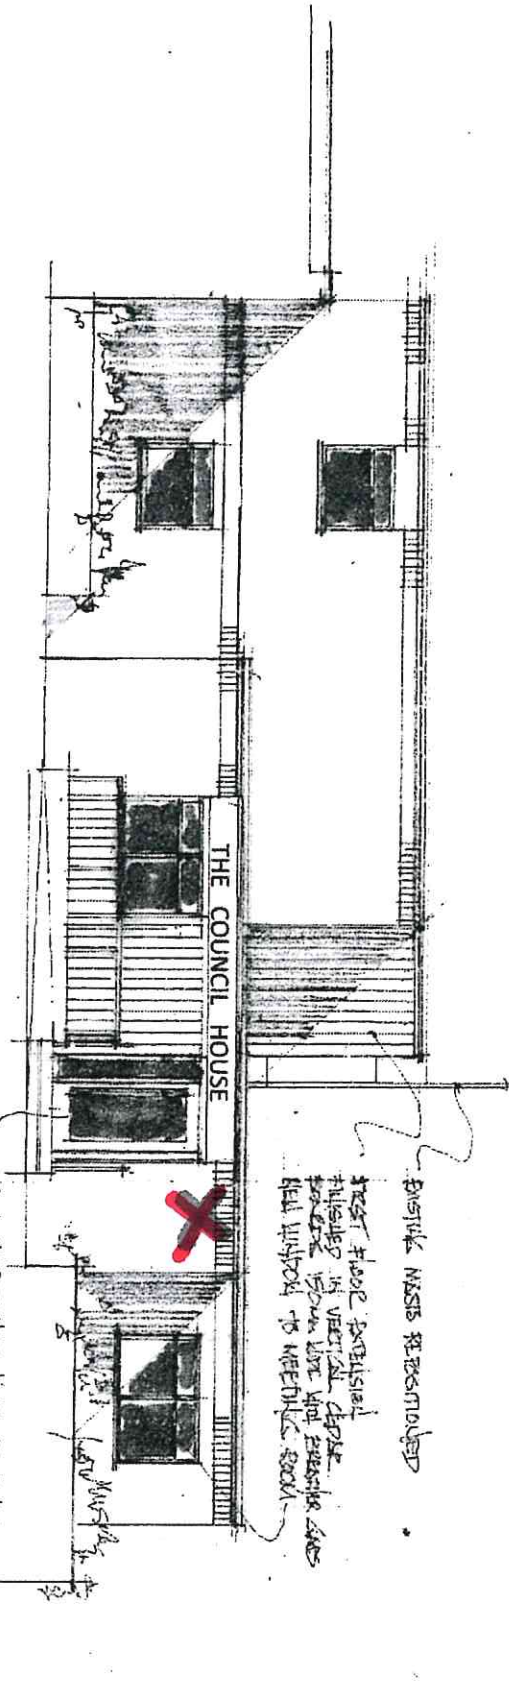


EAST ELEVATION

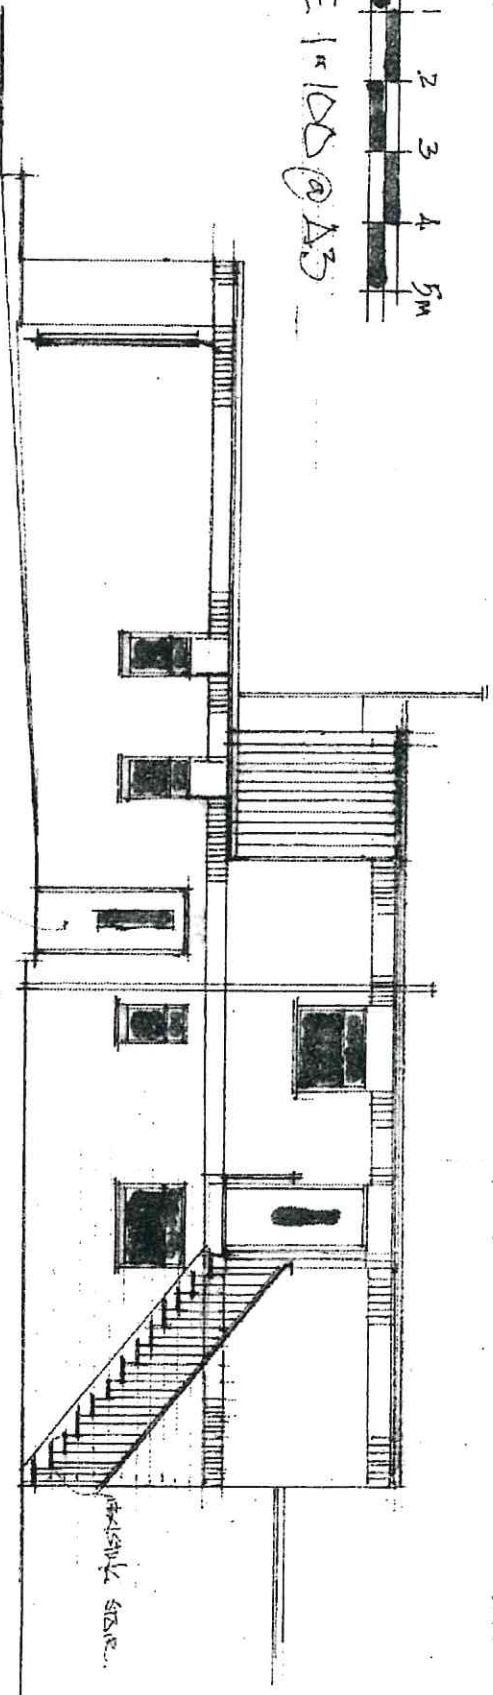


WEST ELEVATION

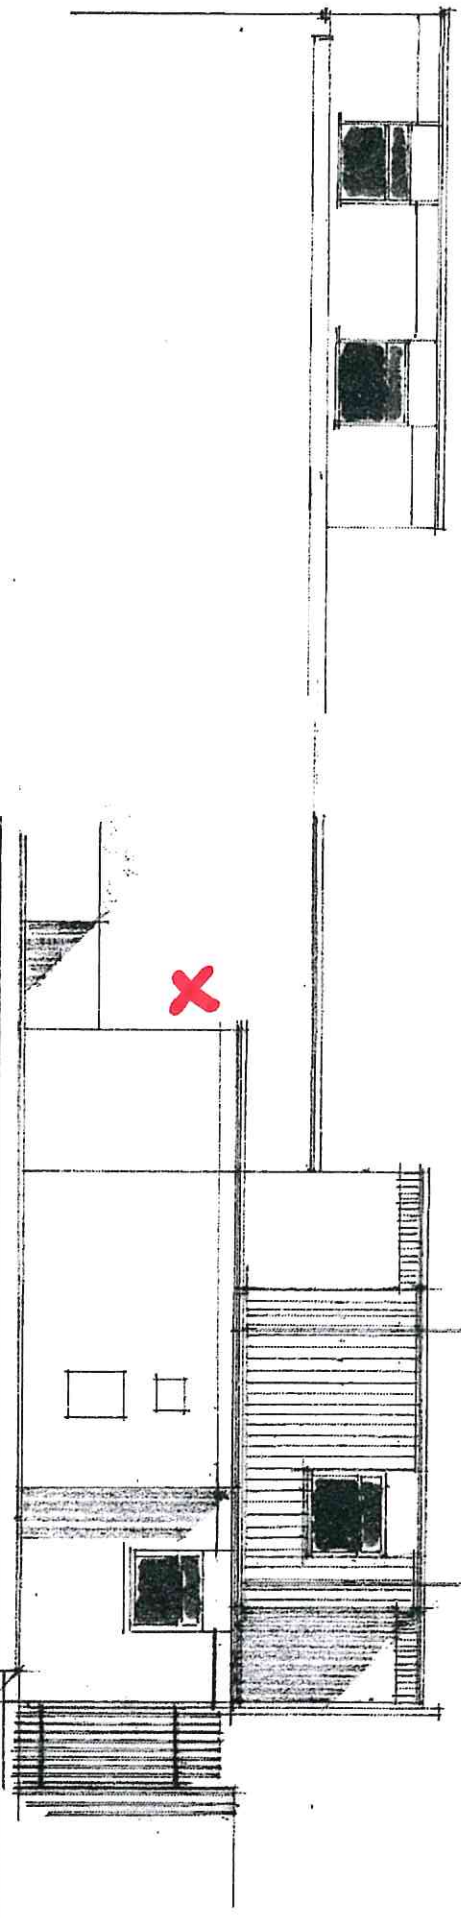

SOUTH ELEVATION

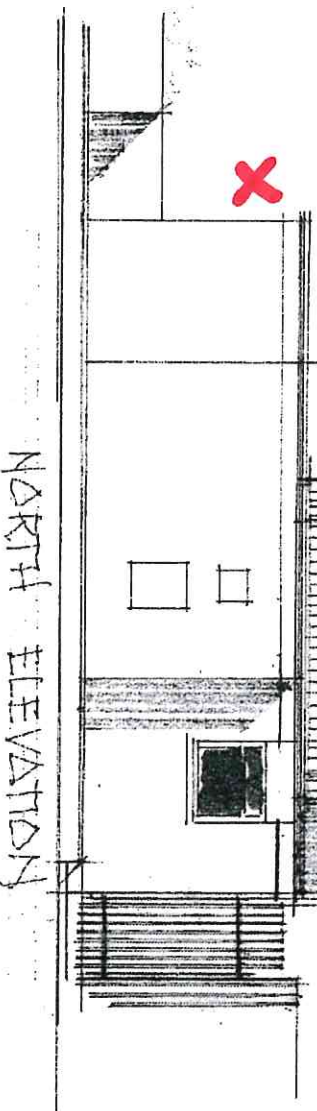

NORTH ELEVATION

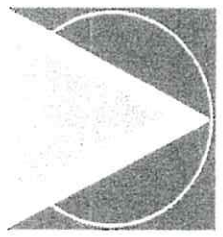

GRAHAM MACNAMARA CHARTERED ARCHITECT
 66, Walton Road, Kirby-le-Soken, Essex, CO13 0DF
 Phone: 01255 850077 Email: MacnamaraG@aol.com
 Job Title: Extension and alterations to the Council Offices,
 Frinton for Frinton and Walton Town Council
 Drawg. Title: - Proposed Elevations

Drawing No. **1803/02A**
 Scale 1: 100 @ A3
 Drawn by GJM
 Date Dec 2018

X = LOCATION OF SIGN