


Rev. Date Revision Note

Outline Survey - Ground Floor - Scale 1:50

Scale 1:50




All dimensions to be checked on site but may be scaled for Planning Purposes		
Drawn by	BC	
Date	Nov 2020	
Project	32 Willow Lane Stanion	
Drawing	Outline Survey Ground Floor	
Scale	Job No.	Drawing No.
1:50	4604	2 -

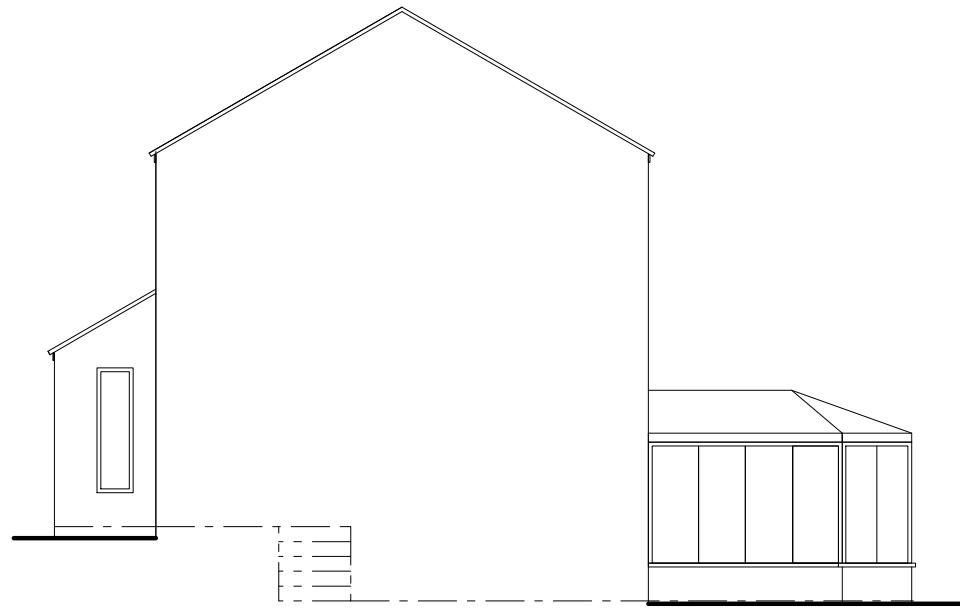

Side Elevation





Rear Elevation

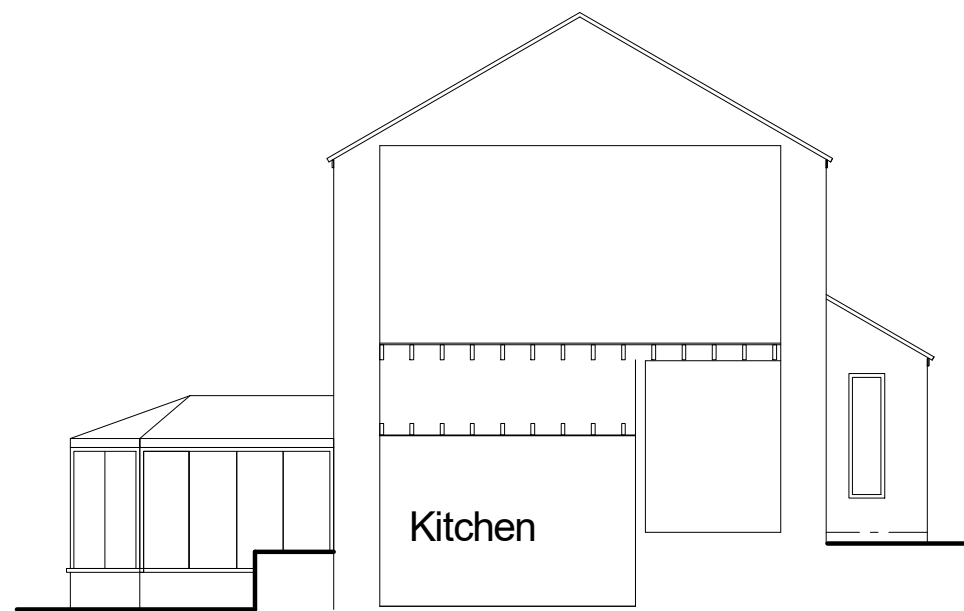

Side Elevation/Section



Outline Survey - Elevations - Scale 1:100

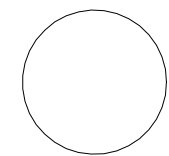 

Rev. Date Revision Note

- - -

All dimensions to be checked on site but may be scaled for Planning Purposes		
Drawn by	BC	
Date	Nov 2020	
Project	32 Willow Lane Stanion	
Drawing	Outline Survey Elevations	
Scale	Job No.	Drawing No.
1:100	4604	3 -

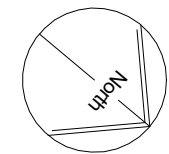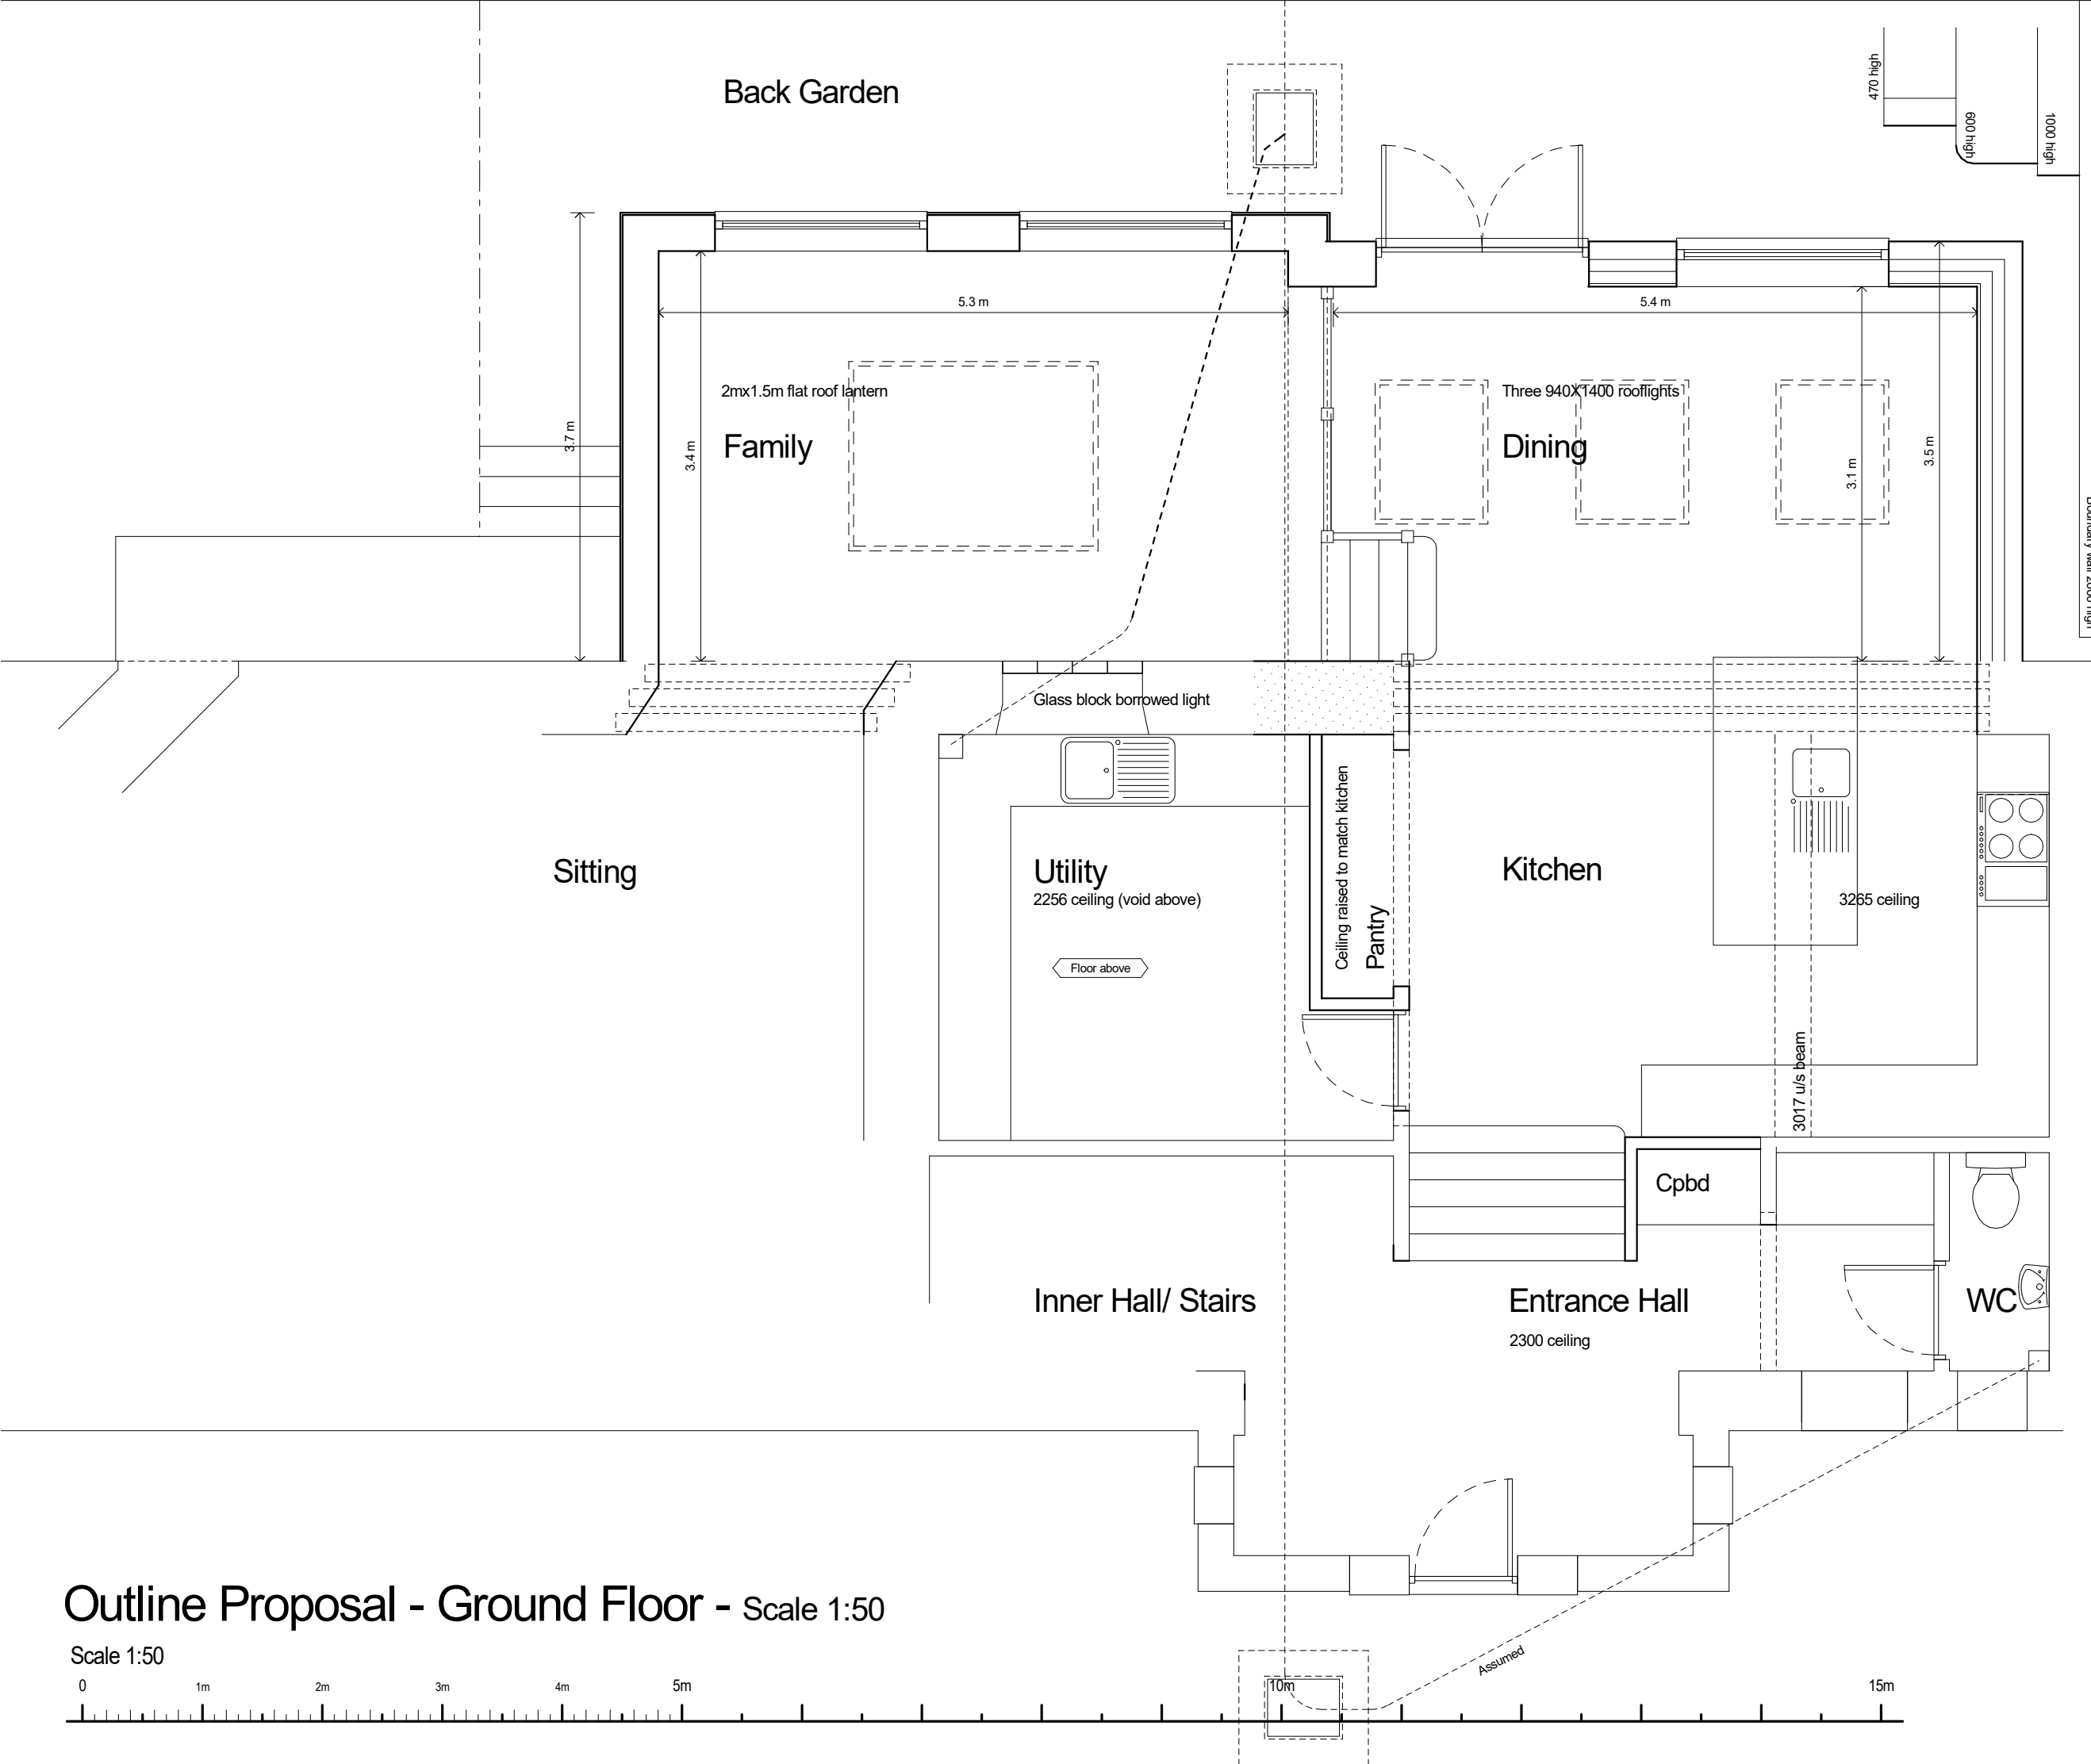


Rev. Date Revision Note

Outline Proposal - Ground Floor - Scale 1:50

Scale 1:50




All dimensions to be checked on site but may be scaled for Planning Purposes		
Drawn by	BC	
Date	Nov 2020	
Project	32 Willow Lane Stanion	
Drawing	Outline Proposal Ground Floor	
Scale	Job No.	Drawing No.
1:50	4604	4

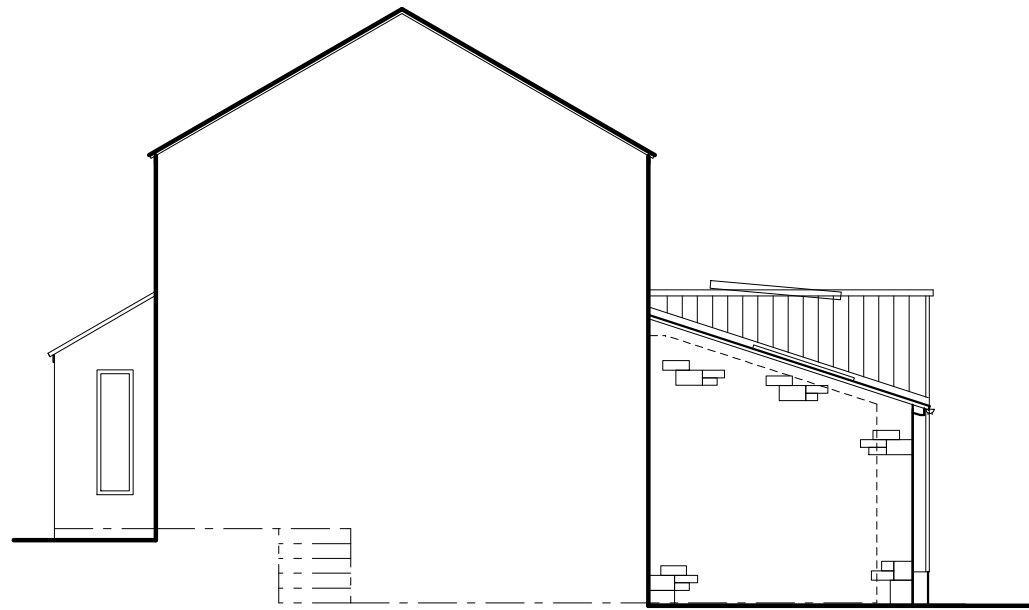


Side Elevation




Rear Elevation

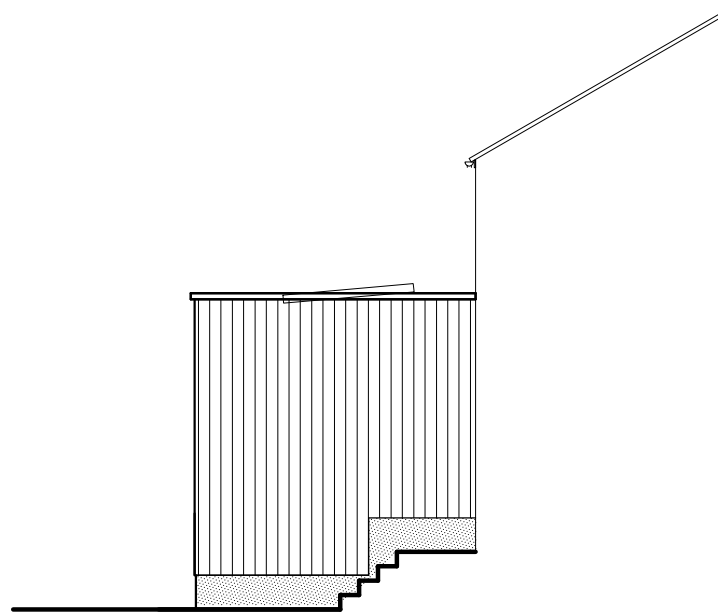

Side Elevation/Section
Proposed Elevations - Scale 1:100

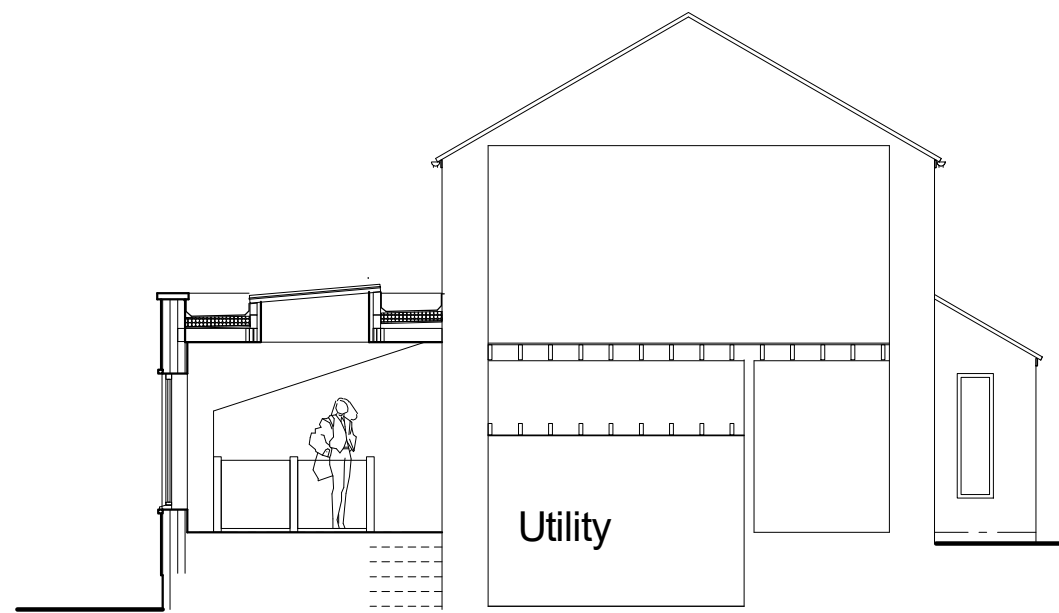

Section

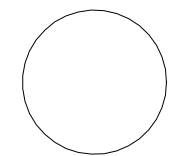

Rev. Date Revision Note

- - -

All dimensions to be checked on site but may be scaled for Planning Purposes

Drawn by BC

Date Nov 2020

Project 32 Willow Lane Stanion

Drawing Proposed Elevations

Scale 1:100 Job No. 4604 Drawing No. 5

