

 


Site Plan: Land off Ingleton Road, Burton in Lonsdale, Burton in Lonsdale

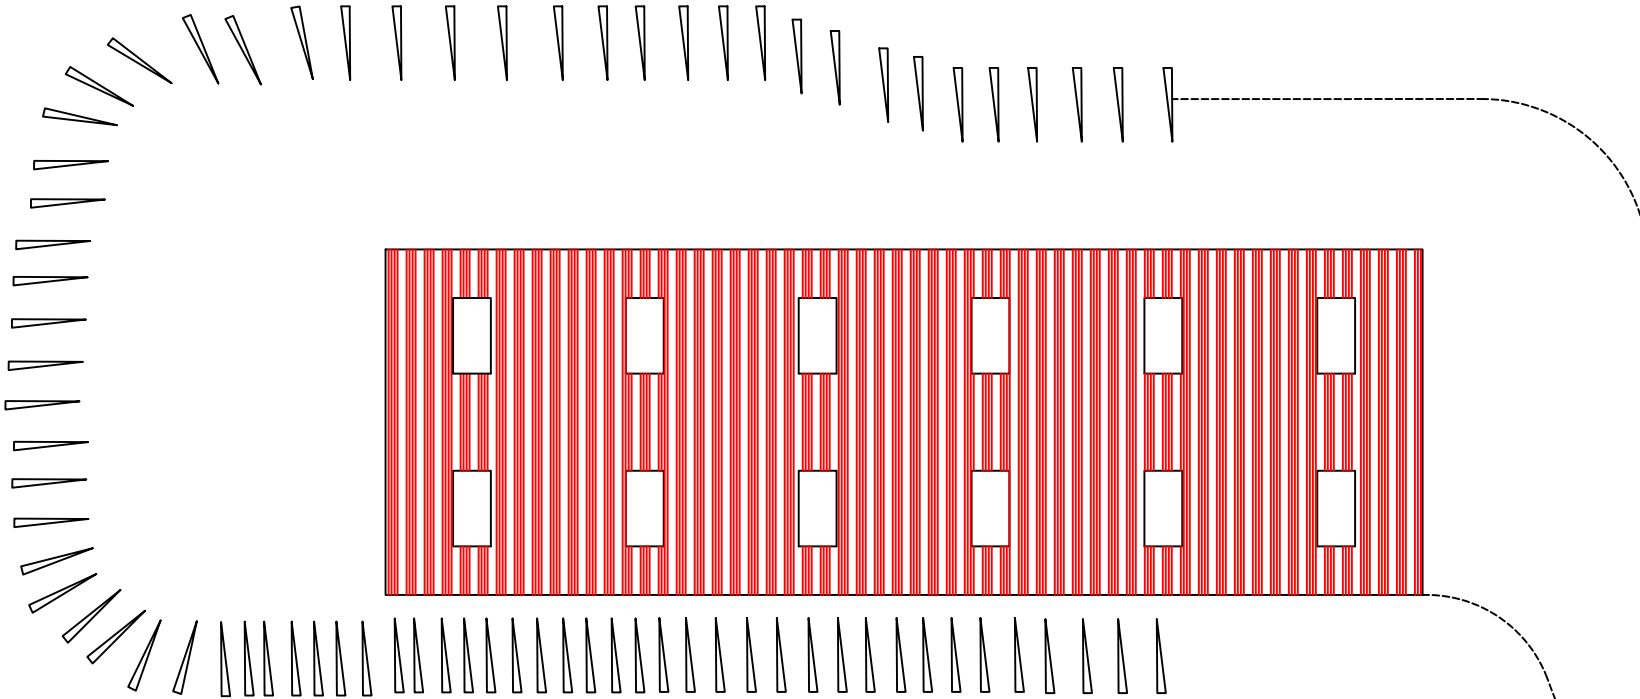

Dwg No.: CW116 - 2 Revision:
Client: A Bailey Project: New Agricultural Building Title: Site Plan
Date: 22 October 2020
Drawn by: C.Winter
Page Number: 2 of 5

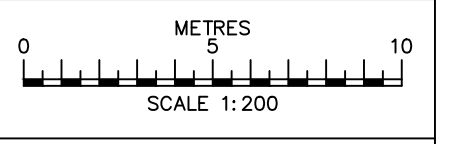

Sheet Size A4