


East and West Elevation

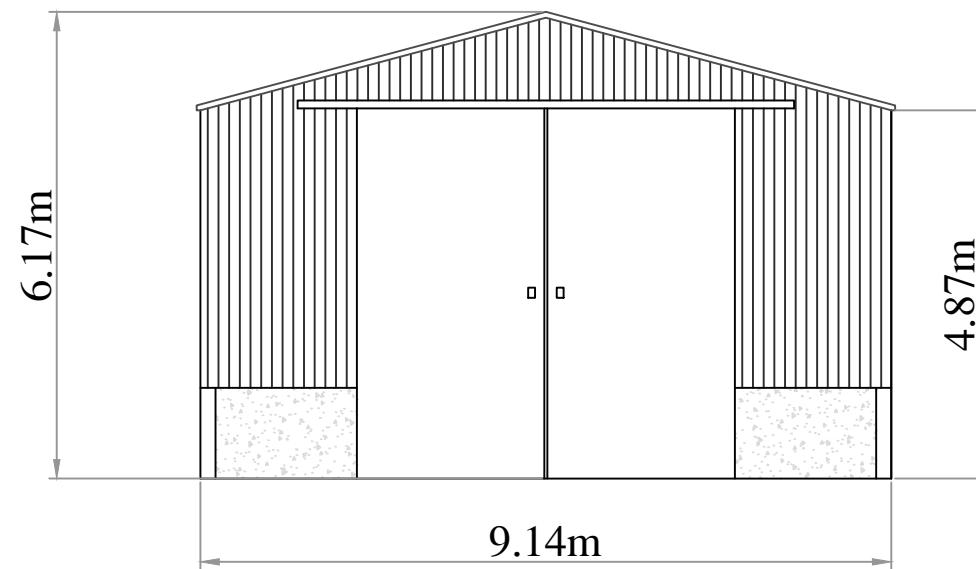

Materials:

Cladding

Timber Boards
Brown

Walls

Concrete Panels

Dwg No.: CW116 - 3
Revision:

Client: A Bailey
Project: New Agricultural
Building
Title: Gable Elevations

Date: 21 October 2020

Drawn by: C. Winter

Page Number: 3 of 5



Scale 1:100

Sheet Size A3