


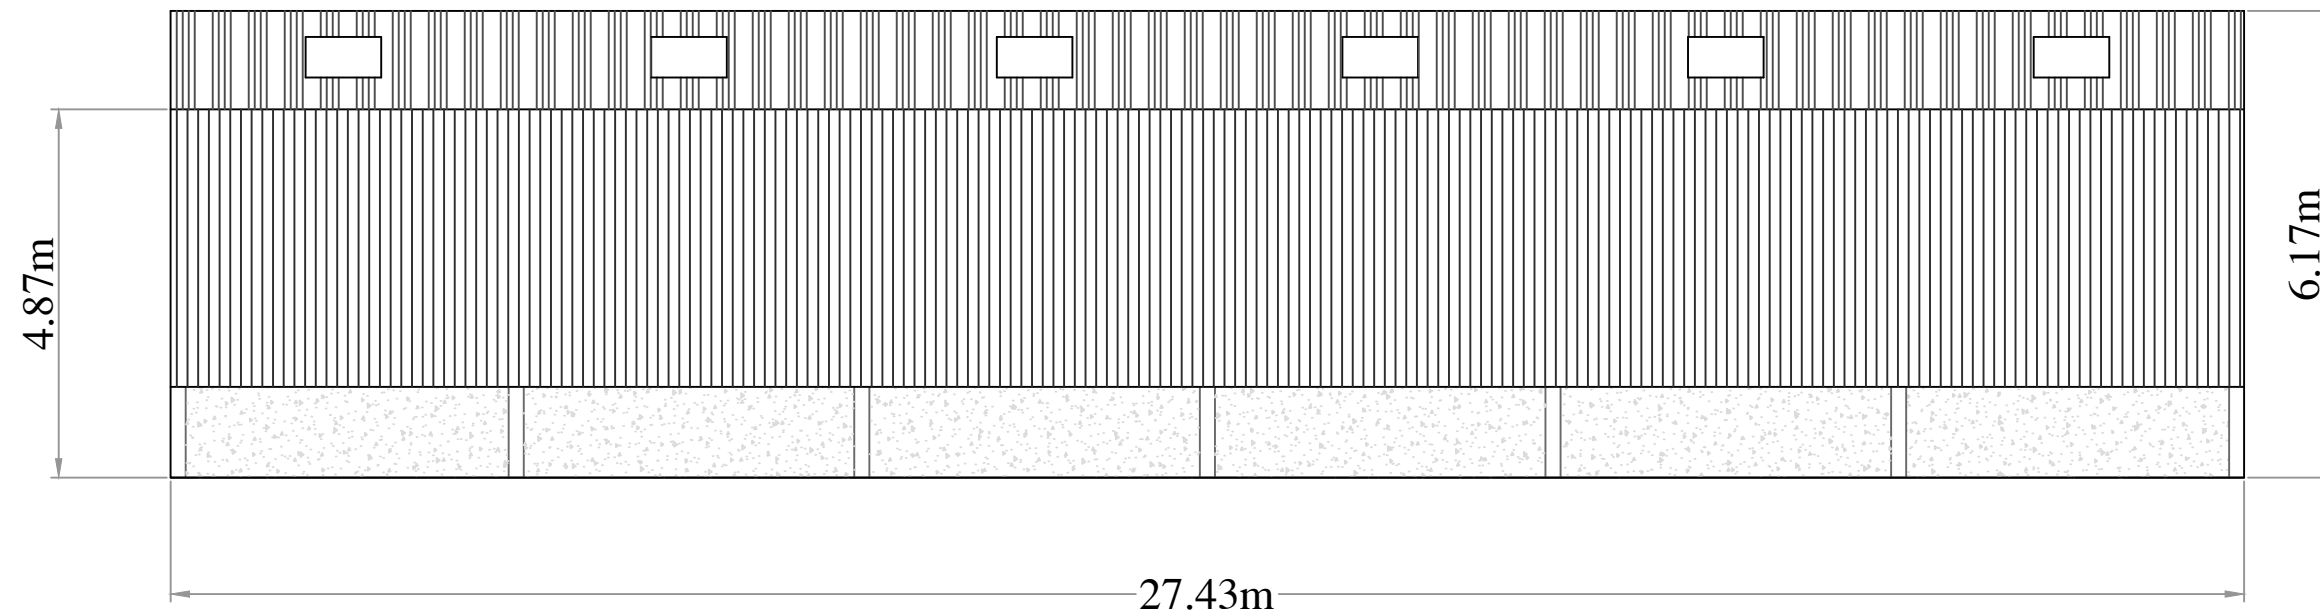

North and South Elevations



Materials:

Roof
FRC Roof Sheets
Anthracite Grey

Roof Lights
Perspex Sheets
Clear


Dwg No.: CW116 - 4
Revision:

Client: A Bailey
Project: New Agricultural
Building
Title: Side Elevations

Date: 21 October 2020

Drawn by: C. Winter

Page Number: 4 of 5

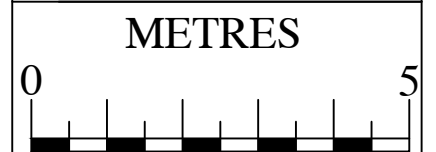

Scale 1:100

Sheet Size A3