
 


Location Plan: Land off Ingleton Road, Burton in Lonsdale, Burton in Lonsdale

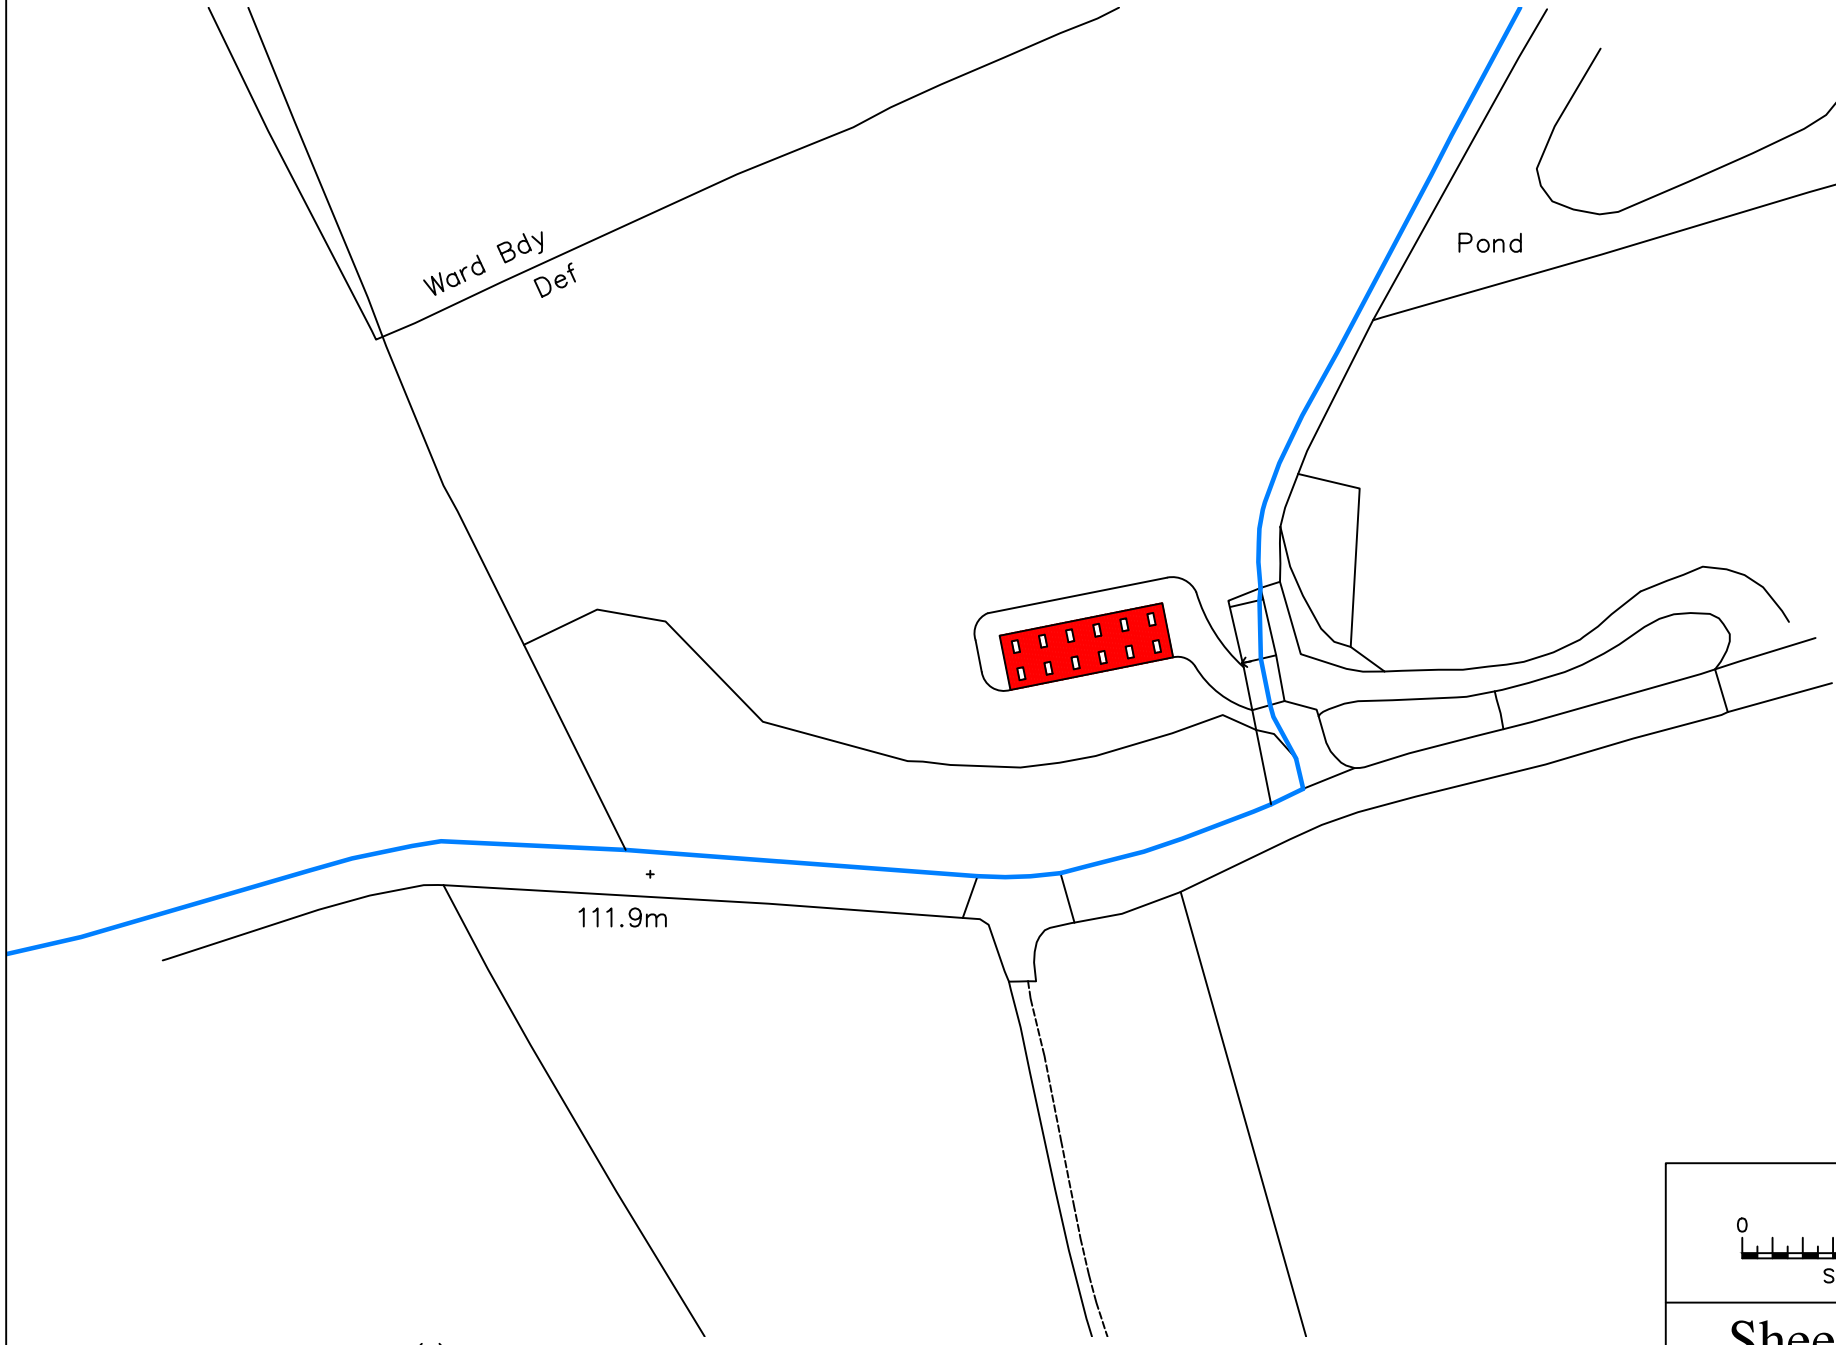

Dwg No.: CW116 - 1

Revision:

Client: A Bailey
Project: New Agricultural
Building
Title: Site Plan

Date: 2020

Drawn by: T Simpkins

Page Number: 1 of 6

