


WRAXALL MANOR, DORCHESTER




Existing Plans:


Ground Floor Plan:

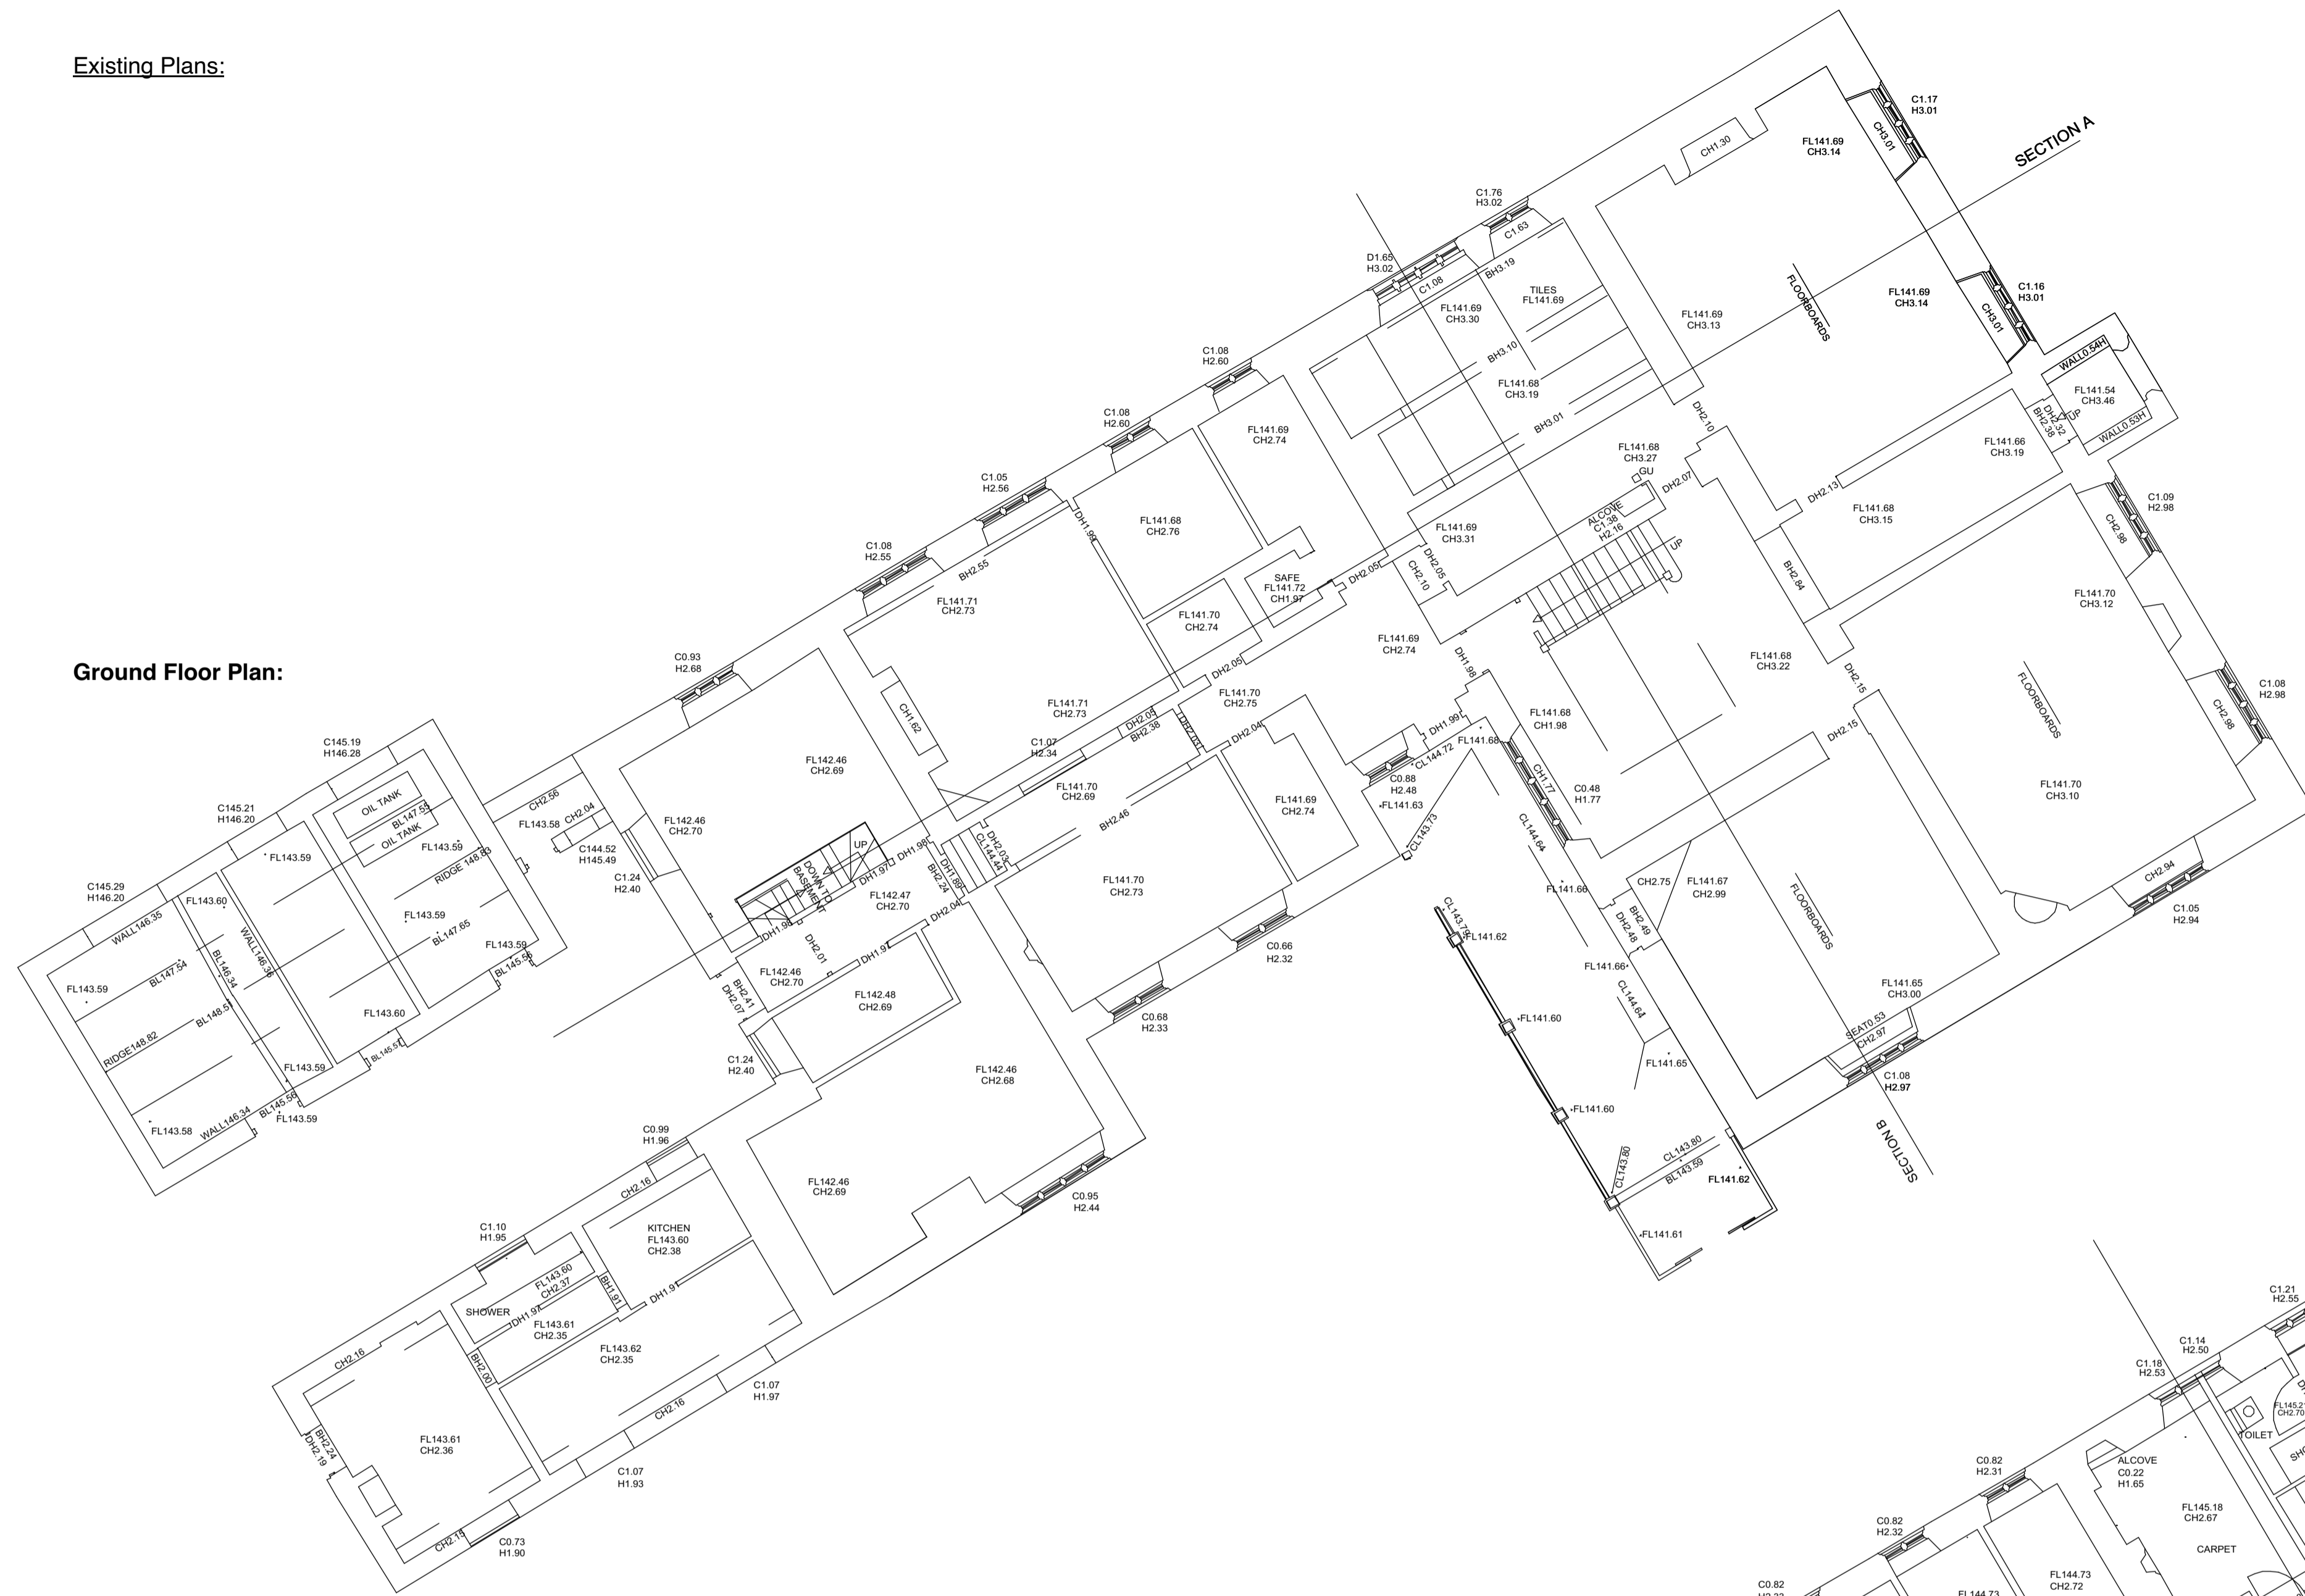


First Floor Plan:

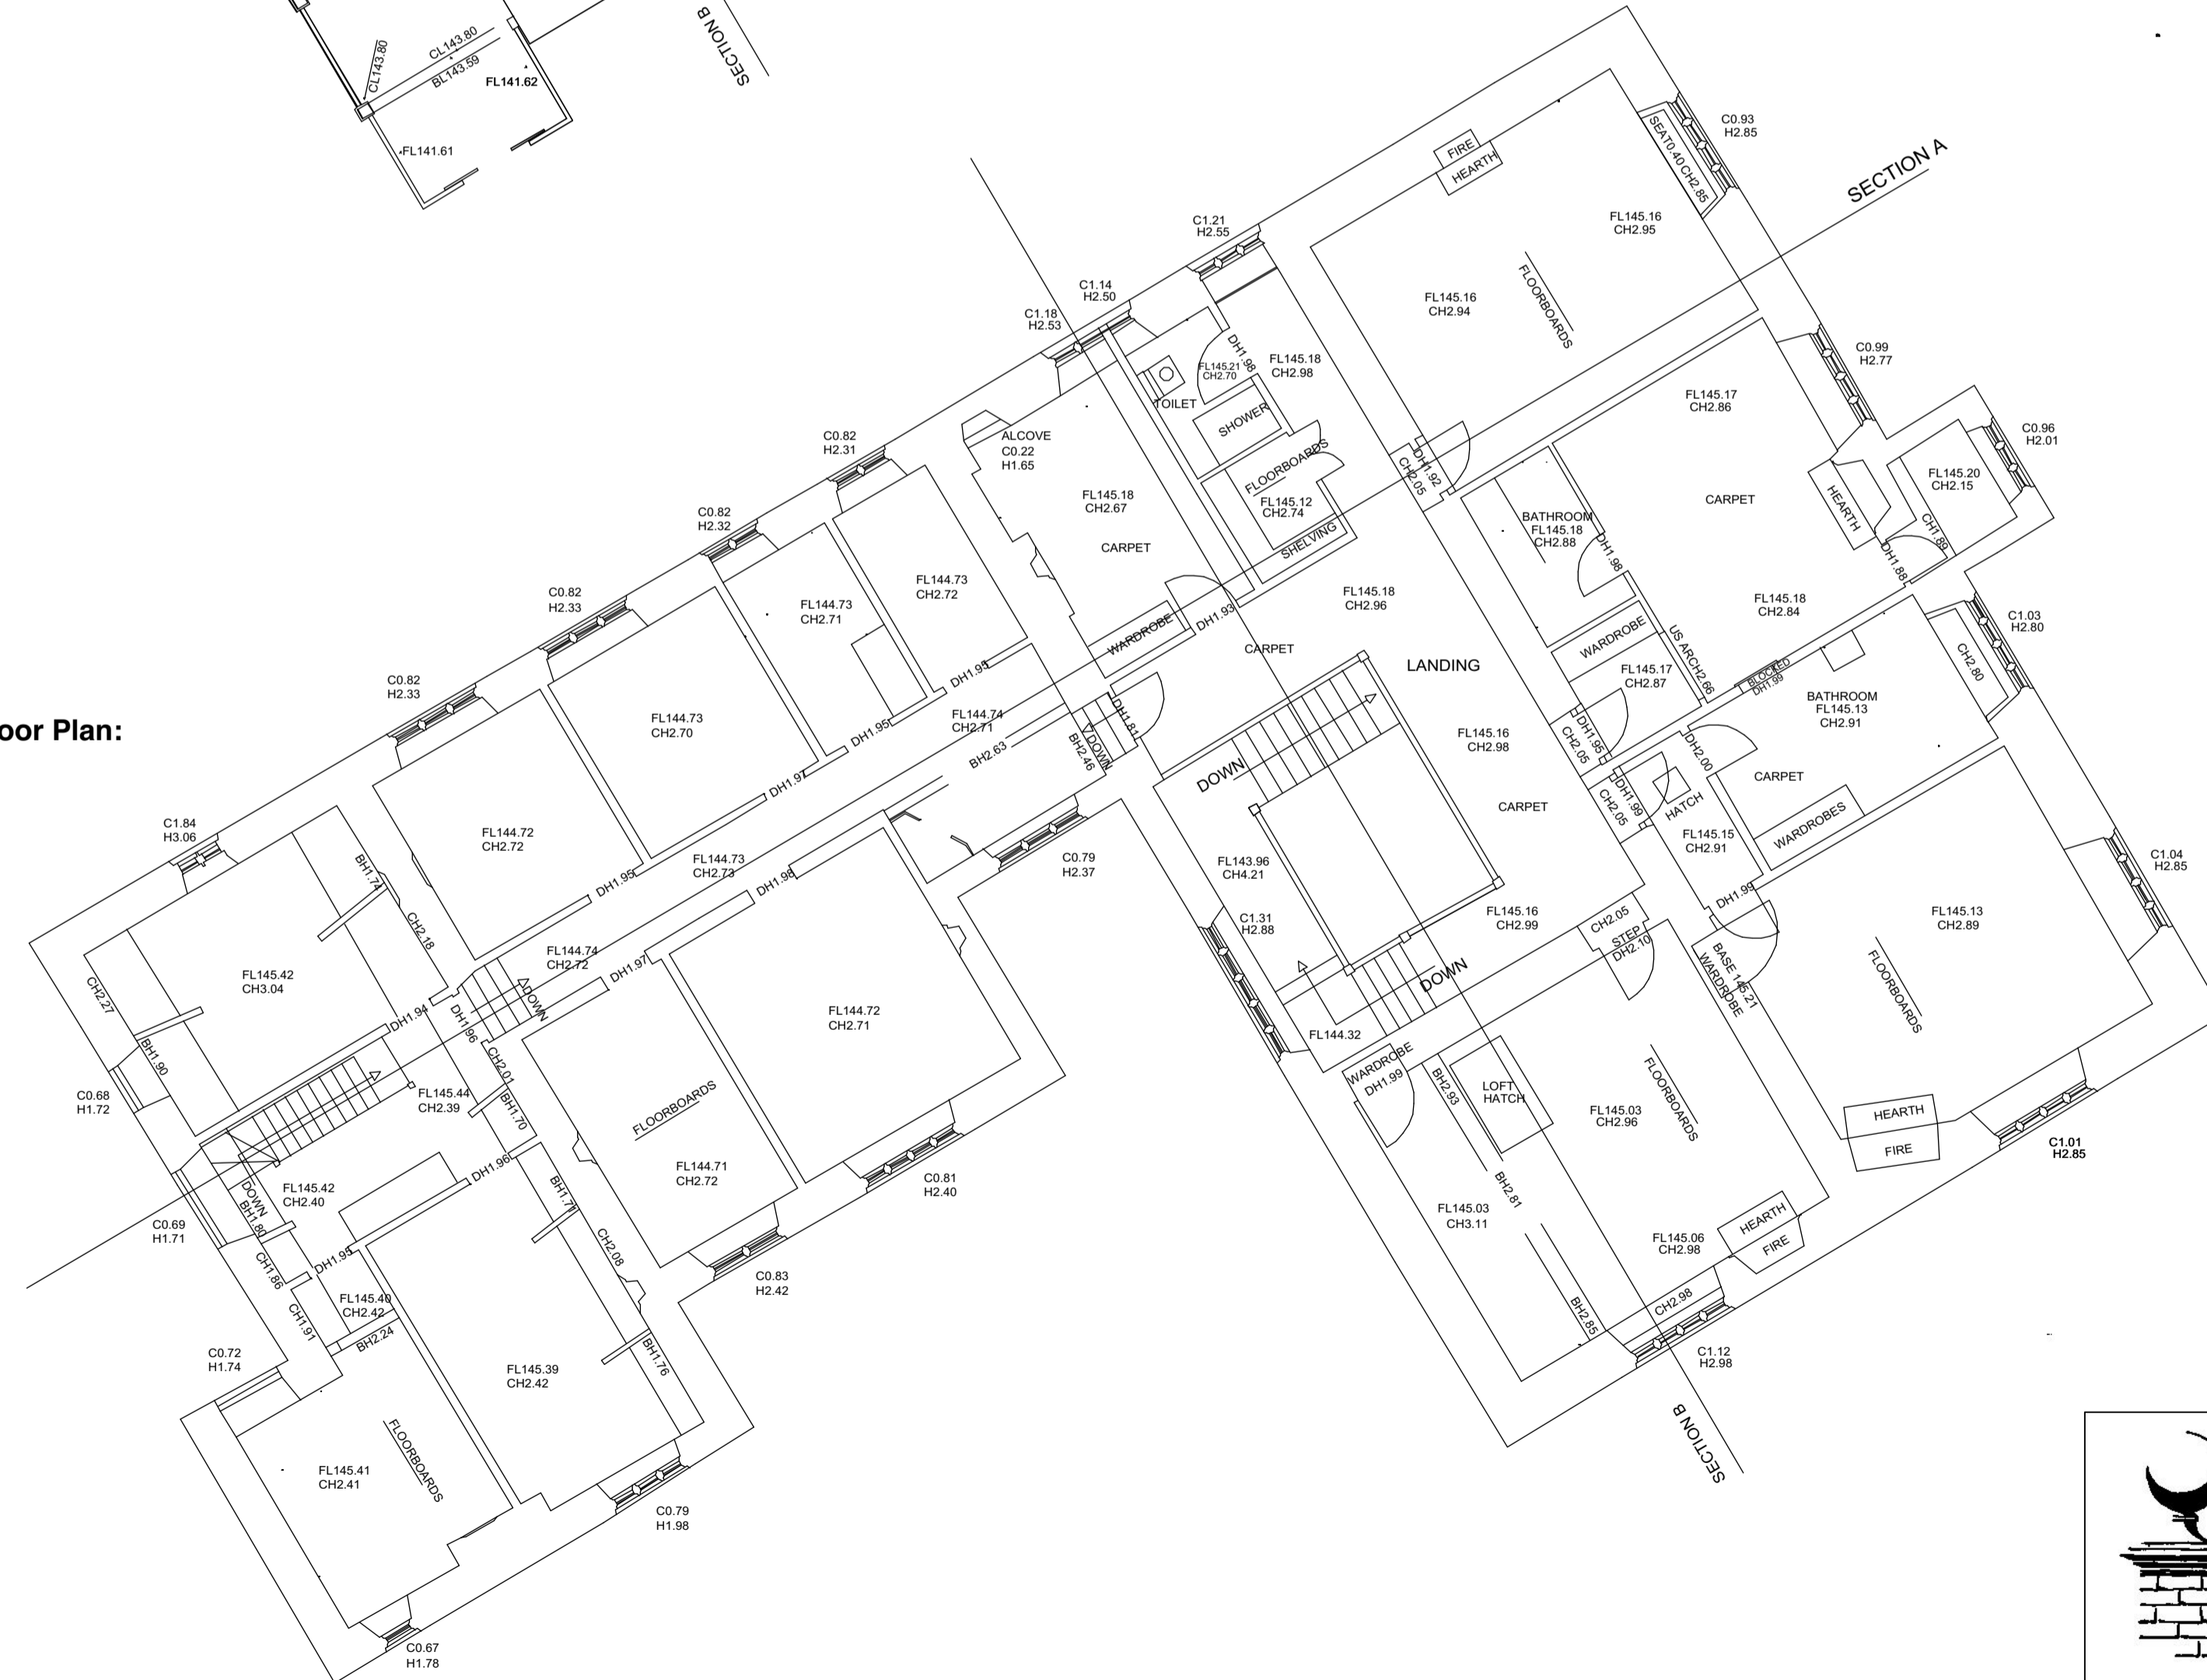

Attic Plan:

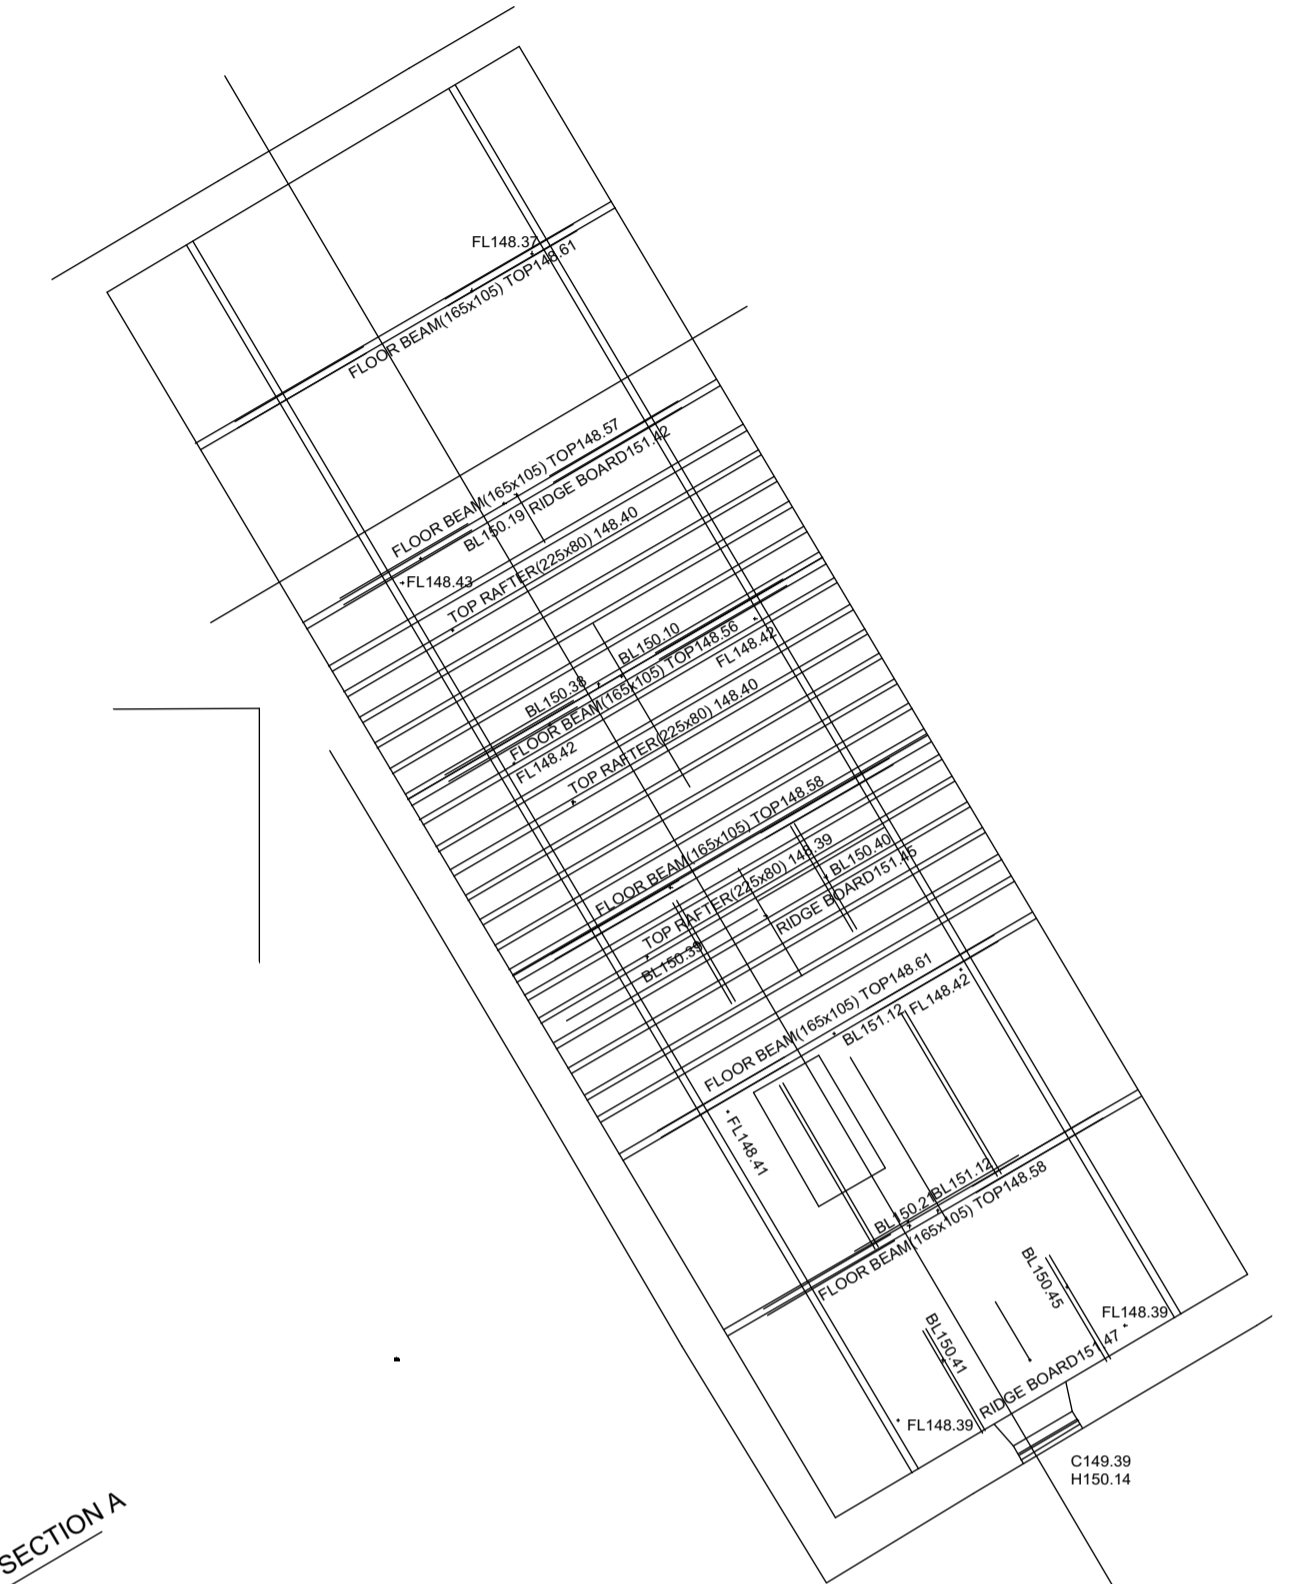

THESE DRAWINGS ARE FOR PLANNING PURPOSES ONLY
ALL MEASUREMENTS MUST BE CHECKED ON SITE.
DO NOT SCALE FROM THIS DRAWING

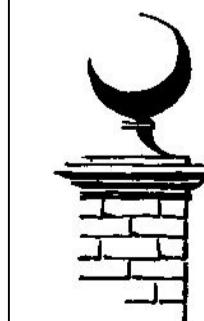

TFH REEVE

ARCHITECTURAL DESIGN · CONSULTANCY
SURVEYS · RESTORATION
CONSERVATION EXPERTISE

Tel: 01747 828677

DONHEAD MILL
DONHEAD ST ANDREW
SHAFTESBURY
DORSET SP7 9EP

FAX: 01747 829205
e-mail: mail@dalbyreeve.co.uk

CLIENT: Mr & Mrs R Boileau

JOB: Wraxall Manor, Higher Wraxall,
Dorchester, Dorset, DT2 0HP

DWG: Existing Plans

SCALE: as shown

DATE: 02/2020

DRAWN: TFR

CHECKED: TFR

DWG N°: 1317/02