



WRAXALL MANOR, DORCHESTER


Site Plan:

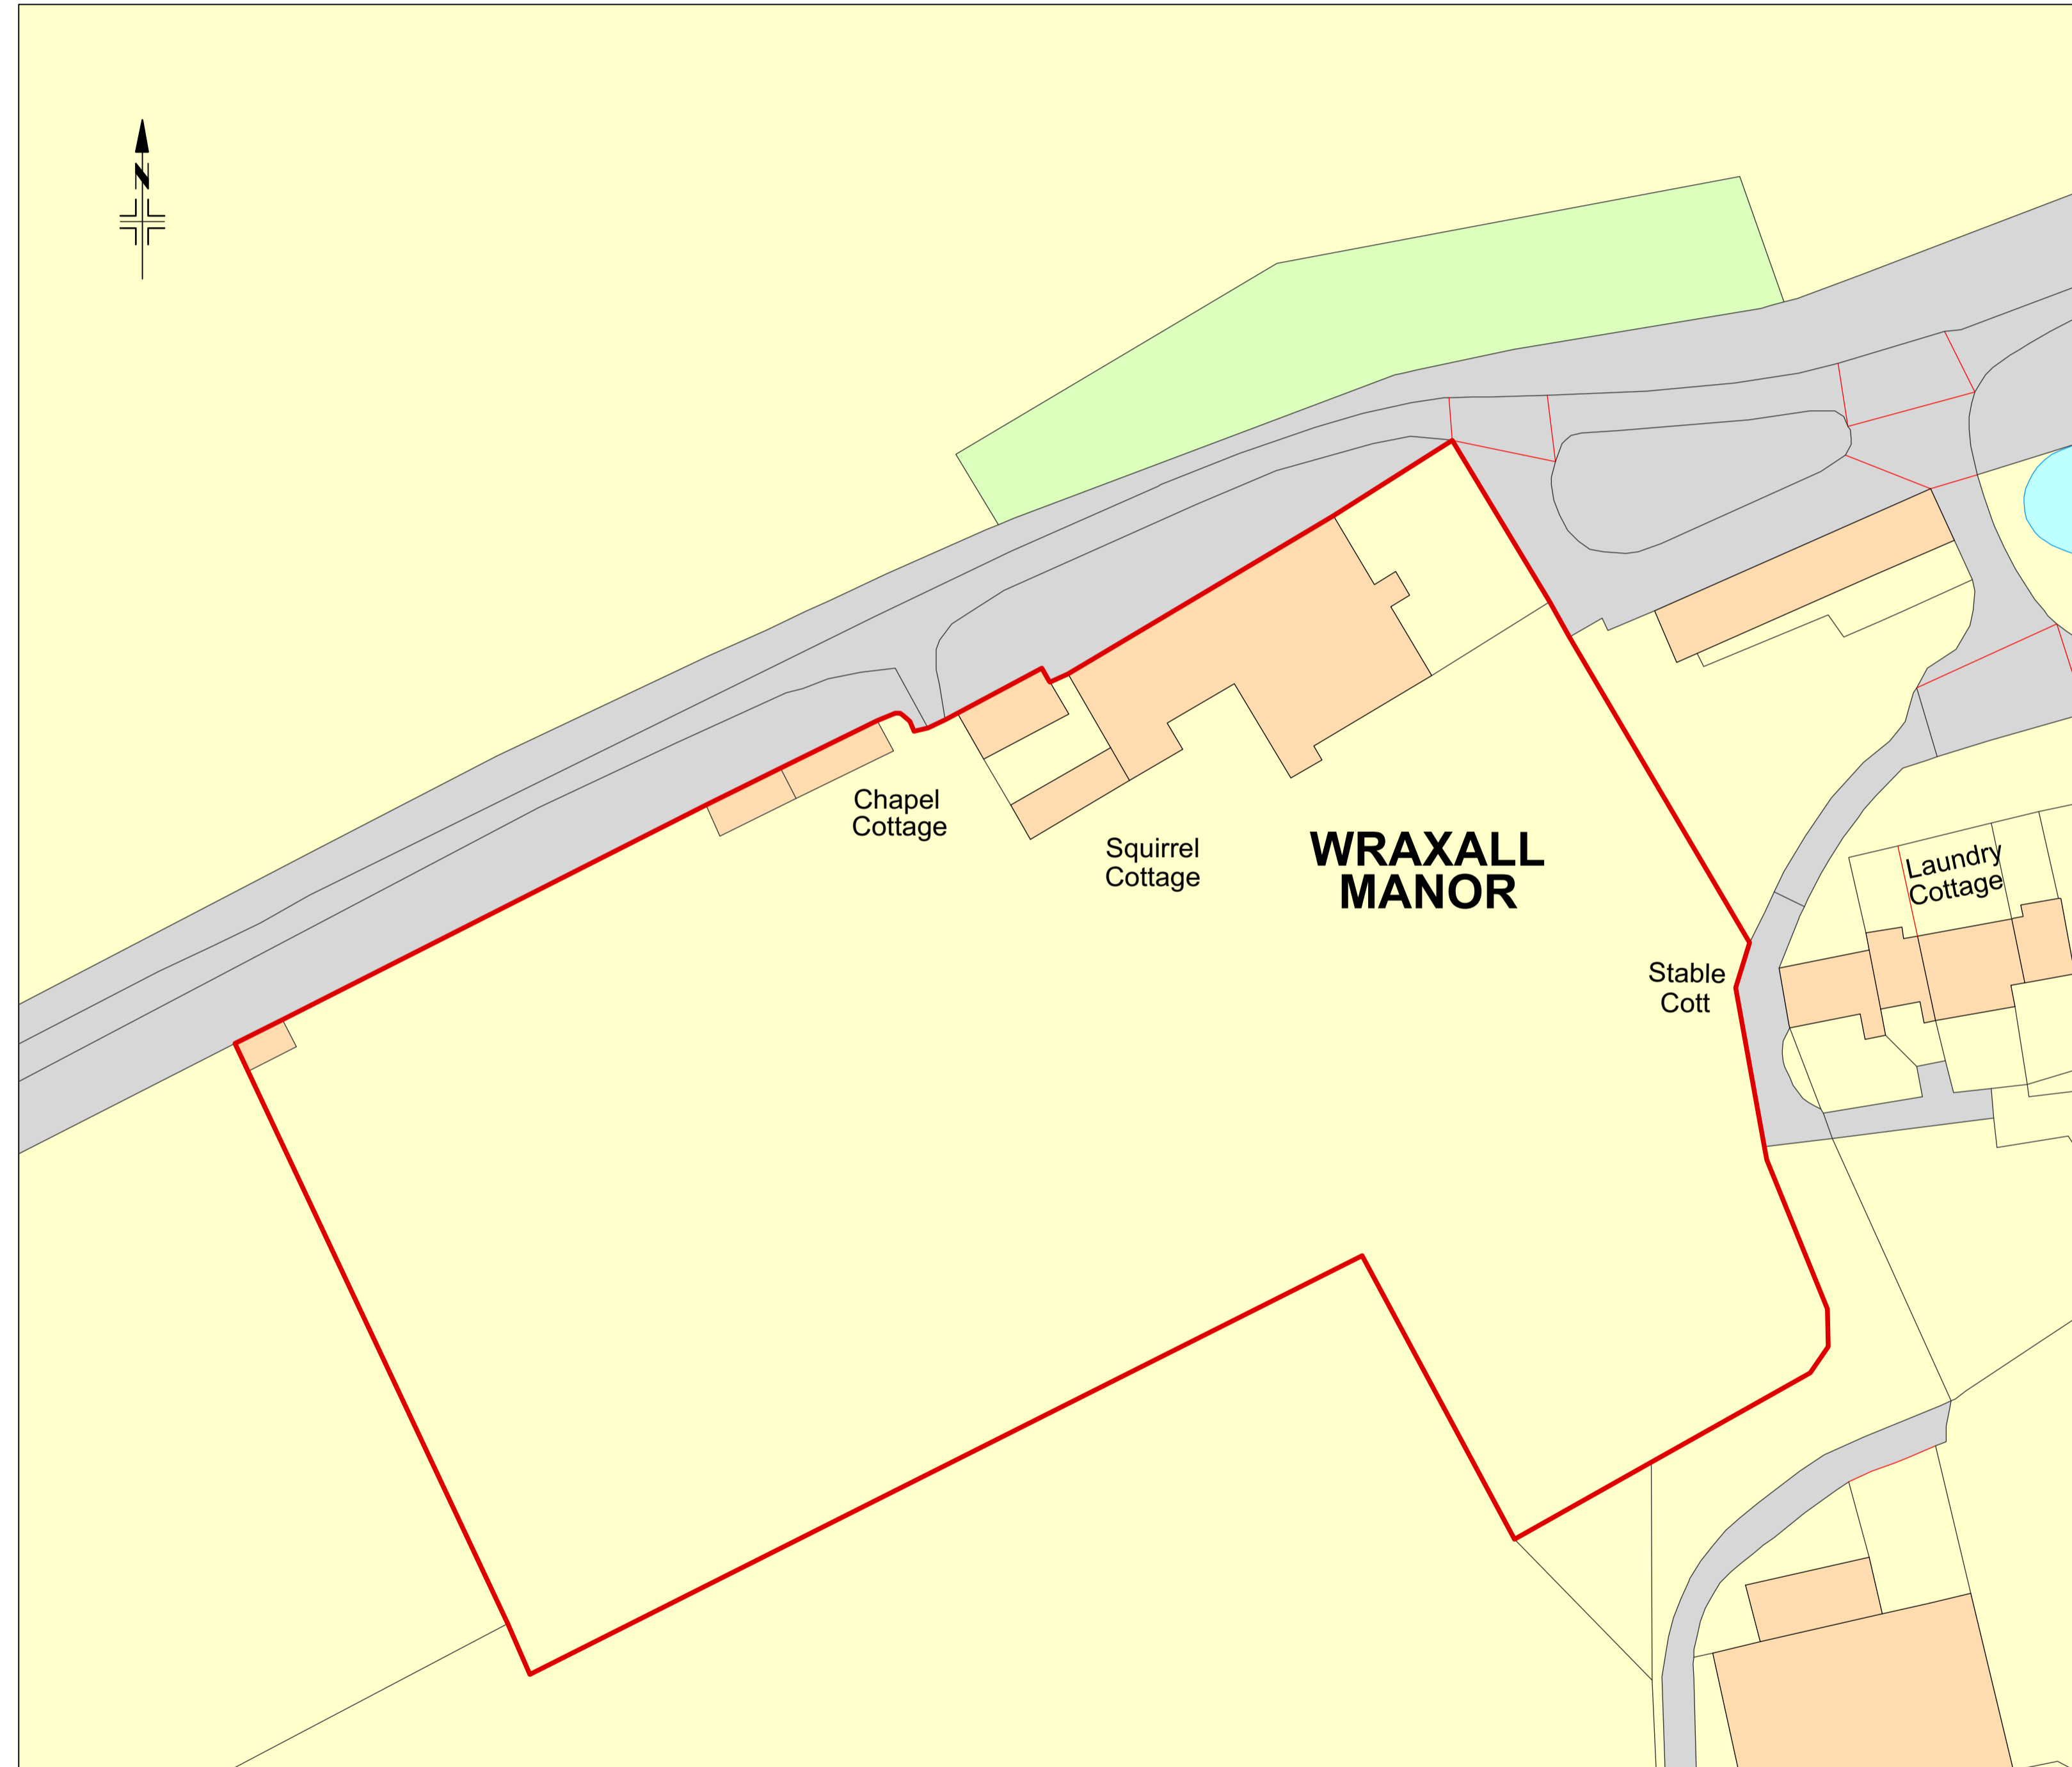

Location Map:

 

THESE DRAWINGS ARE FOR PLANNING PURPOSES ONLY
ALL MEASUREMENTS MUST BE CHECKED ON SITE.
DO NOT SCALE FROM THIS DRAWING

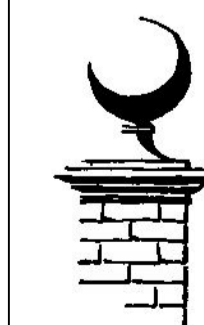

TFH REEVE

ARCHITECTURAL DESIGN · CONSULTANCY
SURVEYS · RESTORATION
CONSERVATION EXPERTISE

Tel: 01747 828677

DONHEAD MILL
DONHEAD ST ANDREW
SHAFTESBURY
DORSET SP7 9EP

FAX: 01747 829205
e-mail: mail@dalbyreeve.co.uk

CLIENT: Mr & Mrs R Boileau
JOB: Wraxall Manor, Higher Wraxall,
Dorchester, Dorset, DT2 0HP
DWG: Location Map and Site Plan

SCALE: as shown
DATE: 02/2020
DRAWN: TFR
CHECKED: TFR
DWG N°: 1317/01