



PLANNING


This is a planning drawing and is not
sufficiently detailed for pricing purposes

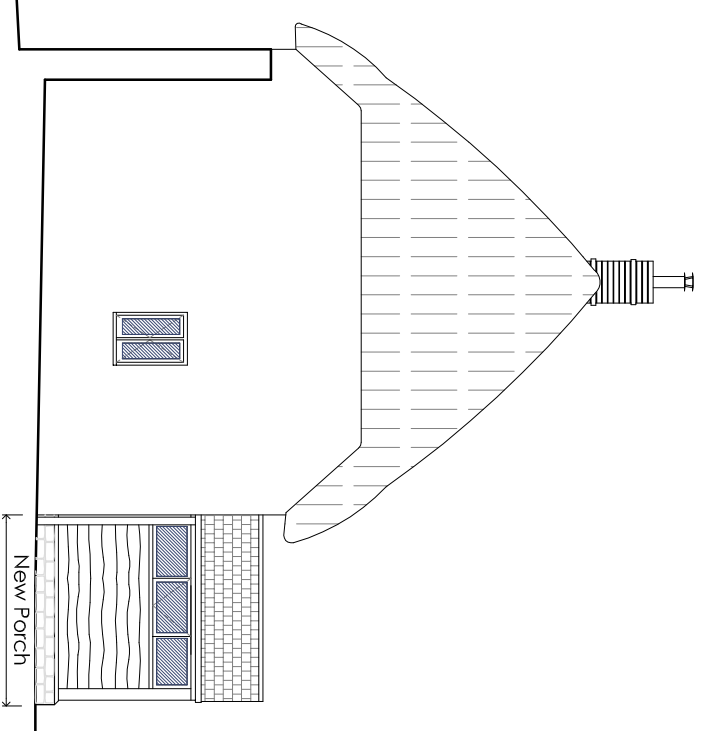


WEST ELEVATION

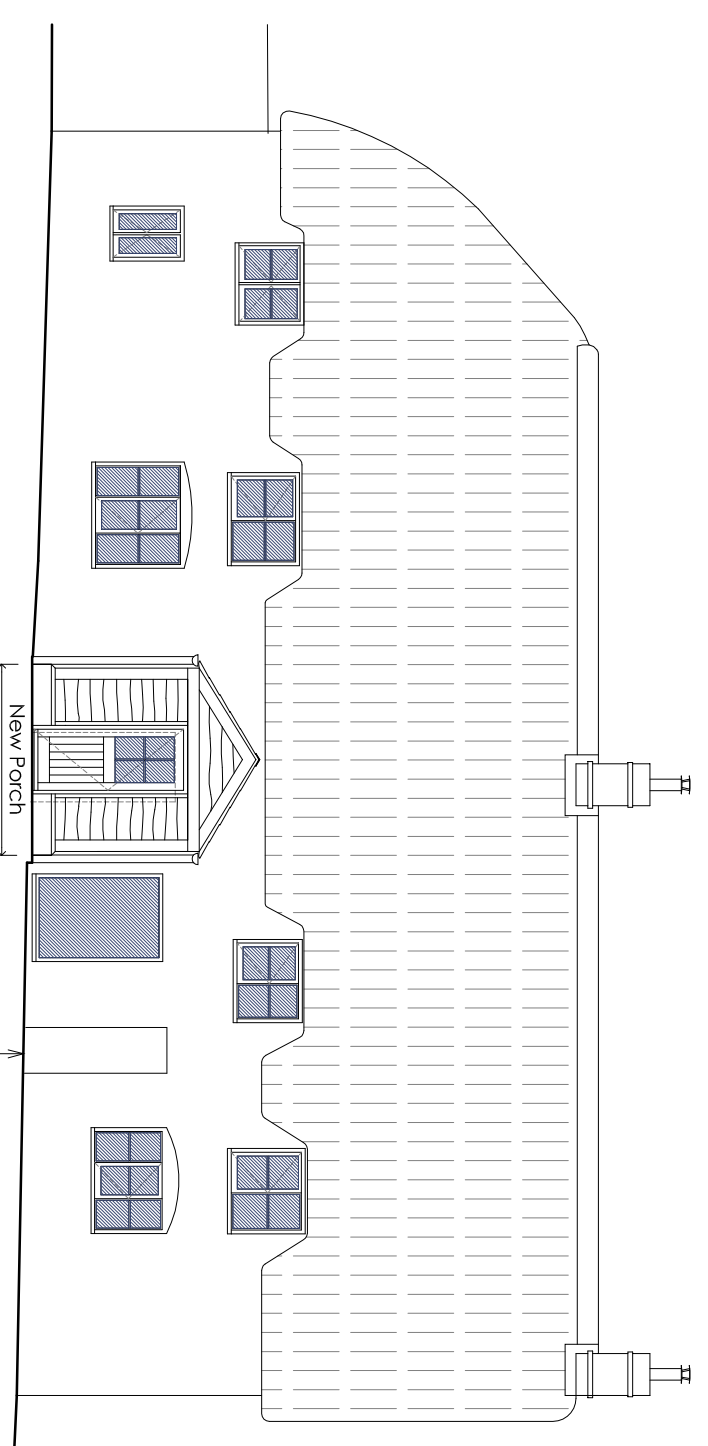


SOUTH ELEVATION

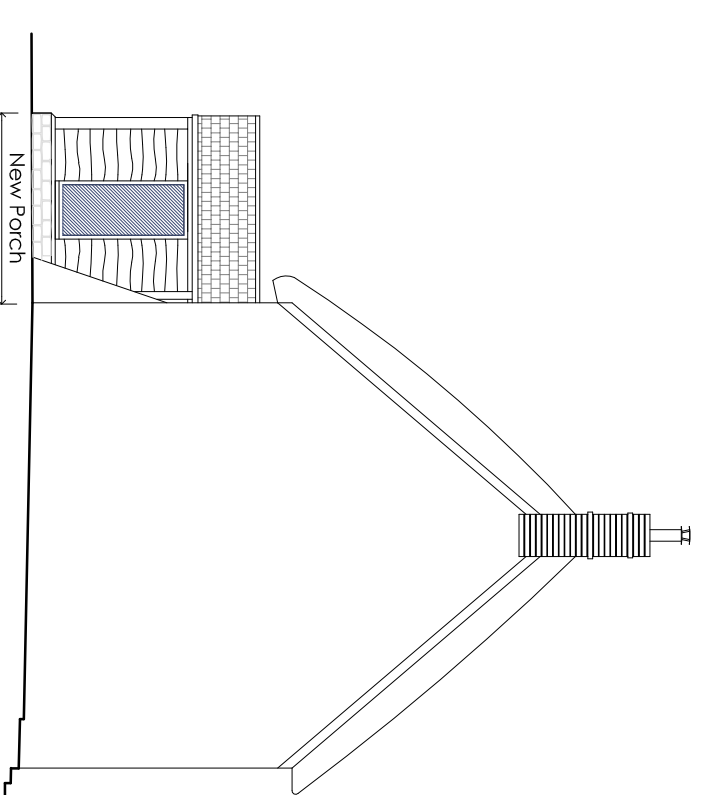

EAST ELEVATION

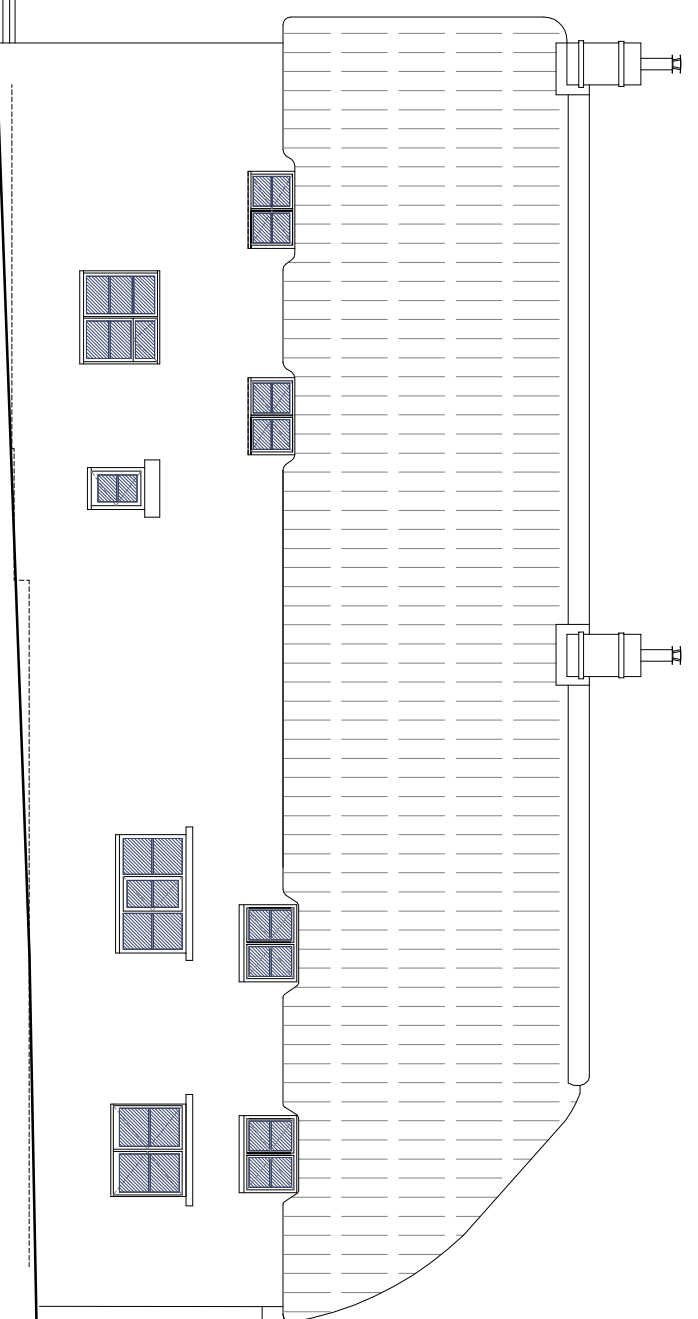

NORTH ELEVATION

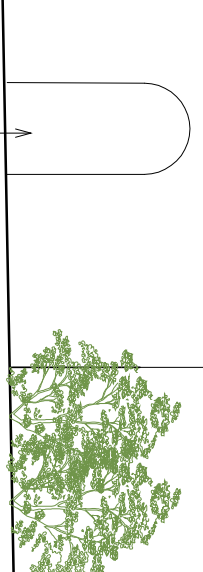

Garden Wall extended with
new arched opening formed

Rev	Date	Description



Robbie Roskell Architectural & Building Consultants Ltd
 t 01308 841095 | e office@rrabc.co.uk | w www.rrabc.co.uk
 Unit 3 Whitehart Yard, Hogshill Street, Beaminster, Dorset DT8 3AE

ALTERATIONS & EXTENSION

POORTON HOUSE
 SOUTH POORTON, BRIDPORT DT6 3TJ
 for
 MR M & MRS E GRIFFIES WELD

PROPOSED ELEVATIONS

Scale	Date	Drawn by
1:100	OCT 20	CJ

20 / 101 / 06 Rev

Drawn to stated scale for purposes of Planning application, Building
 Regs submission and estimating. Setting out to be agreed on site
 and all critical dimensions checked