



EXISTING FRONT ELEVATION
1:75

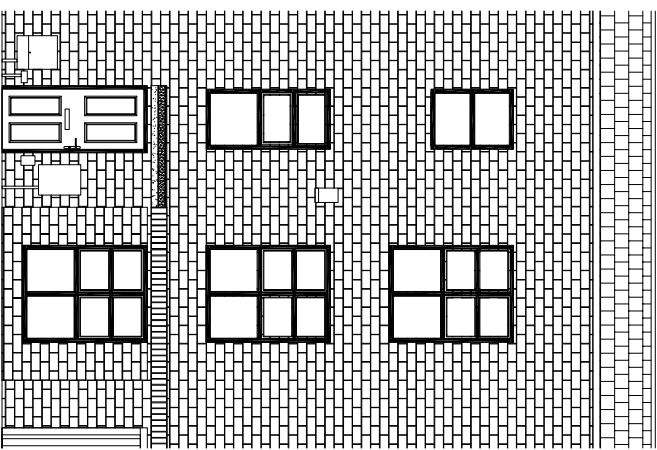

PROPOSED FRONT ELEVATION
1:75

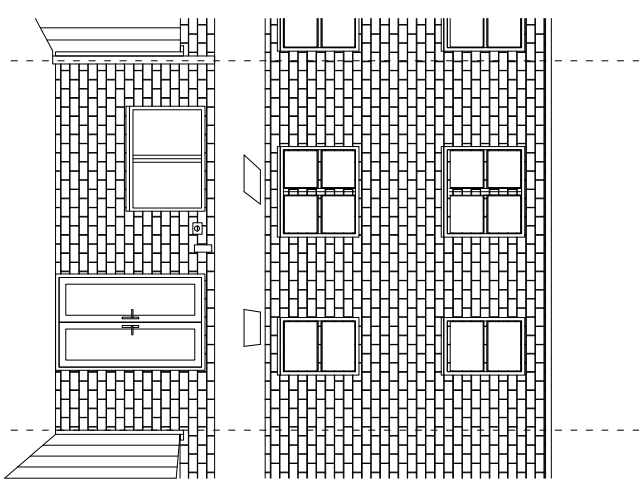

EXISTING HOUSE BACK ELEVATION
1:75

Client:	Design & Drawing:	Contractor:	MH	BM SOFTWARE LTD COMPANY NUMBER: 11130938 Deerhurst House, Haymerle Road, London, United Kingdom, SE15 6SZ	PROJECT	: 45 Lower Vickers Street Manchester M40 7LX			
	MH				DRAWING TITLE : ELEVATION	DRAWING BY :	APPROVAL BY :	DATE : 26.10.2020	SCALE : AS SHOWN