



PROPOSED LAYOUT FLOOR PLAN

PLAN

1:75

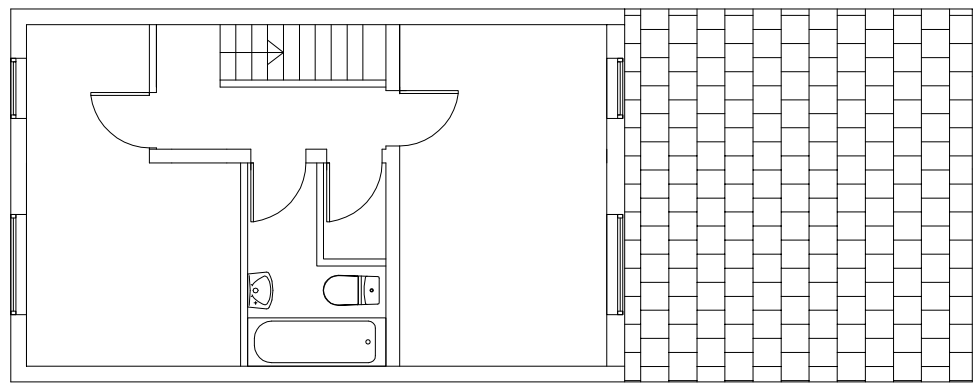

1/F

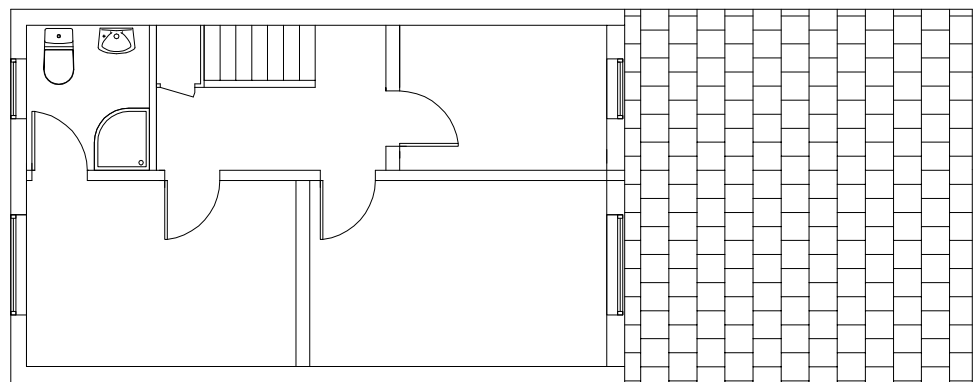

2/F

Client:

Design & Drawing:
MH

Contractor:



BM SOFTWARE LTD
COMPANY NUMBER: 11130938
Deerhurst House, Haymerle Road, London, United Kingdom, SE1 5 6SZ

PROJECT

: 45 Lower Vickers Street Manchester M40 7LX

DRAWING TITLE : EXISTING AND PROPOSED LAYOUT FLOOR PLAN
DRAWN BY : APPROVAL BY : DATE : 26.10.2020 SCALE: AS SHOWN DRAWING NO: LP-003

REV: 00