


PROPOSED FRONT ELEVATION
SERVICE ROAD VIEW

(B)

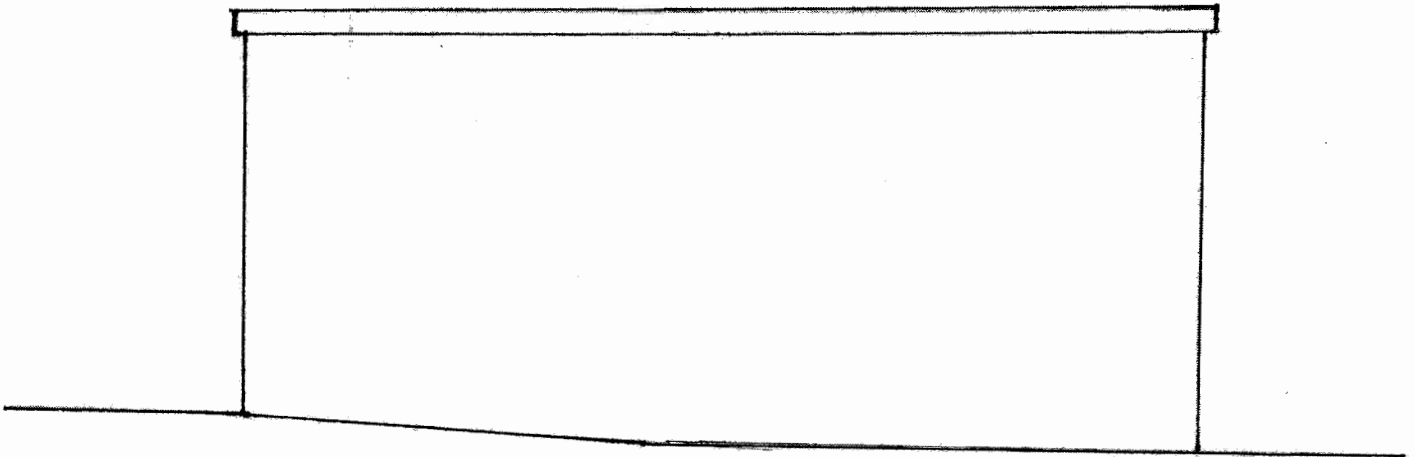

PROPOSED EAST ELEVATION

(C)

Scale 1:50