


09 DEC 2020

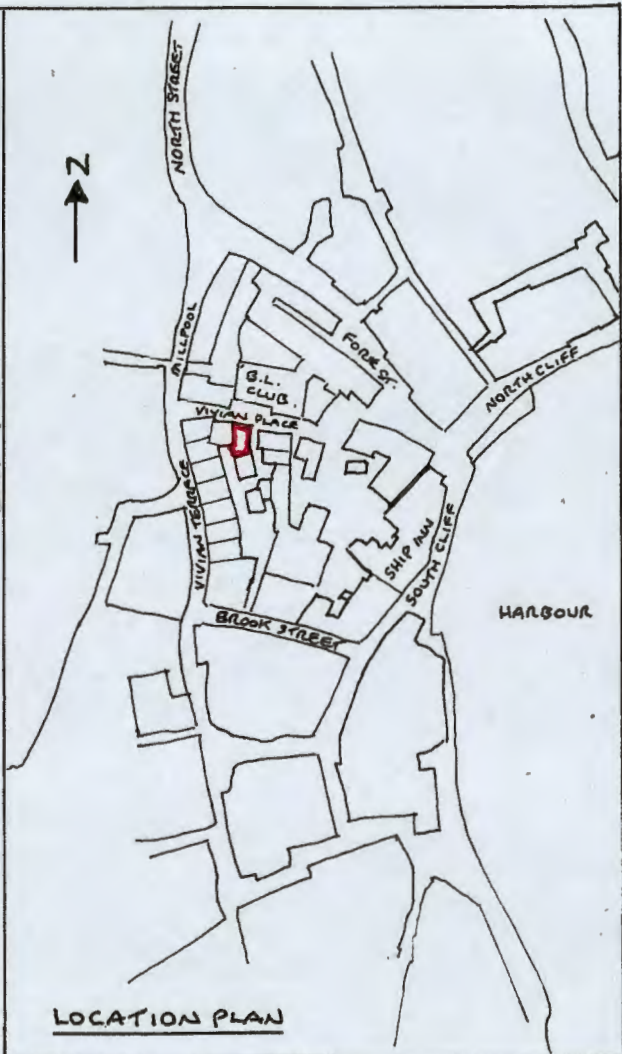

Metres
 0 20 40 60 80 100m
 Scale 1:2,500
 Metres

0 2 4 6 8 10
 Scale 1:250

15 VIVIAN PLACE,
 MOUSEHOLE, TR19 6XD

SITE AND LOCATION PLANS

SCALES
 LOCATION PLAN 1:2500
 SITE PLAN 1:250

AUGUST 2020. DRAWING NO:1.