




09 DEC 2020

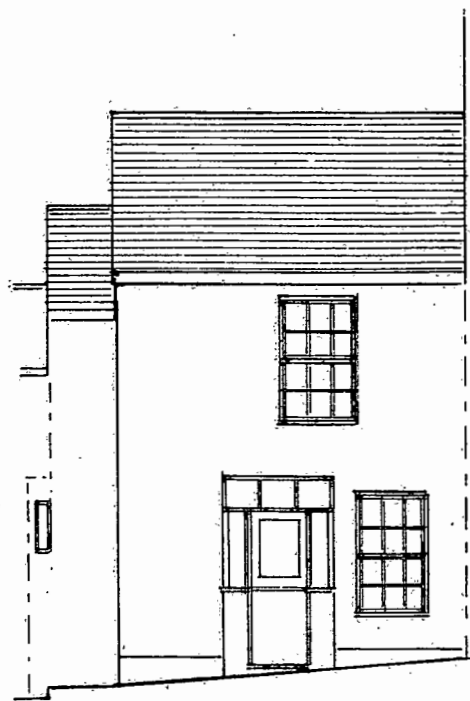

NORTH ELEVATION

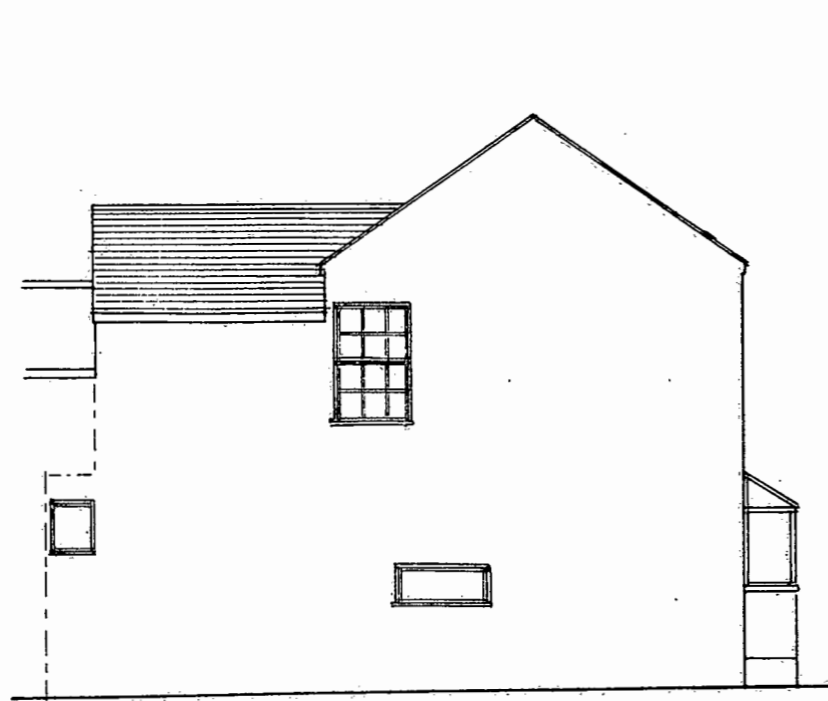


EAST ELEVATION

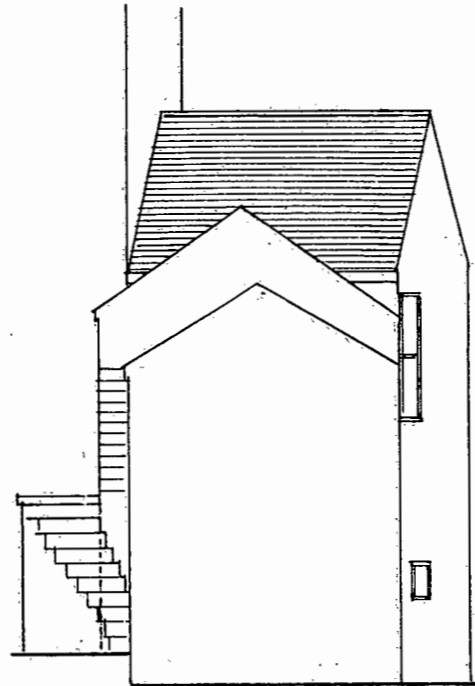


SOUTH ELEVATION




WEST ELEVATION

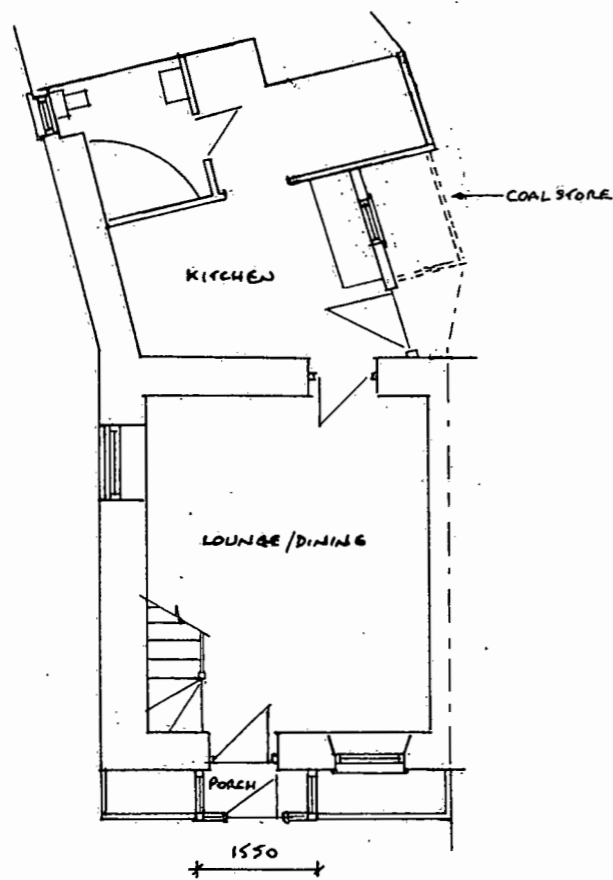

GROUND FLOOR PLAN

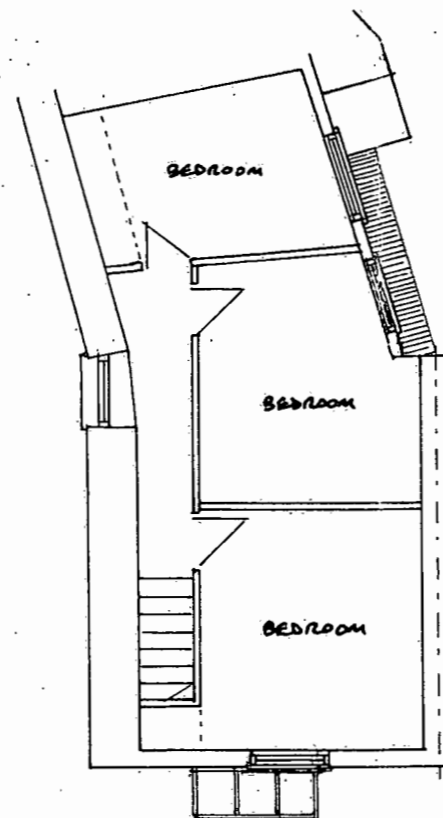

FIRST FLOOR PLAN

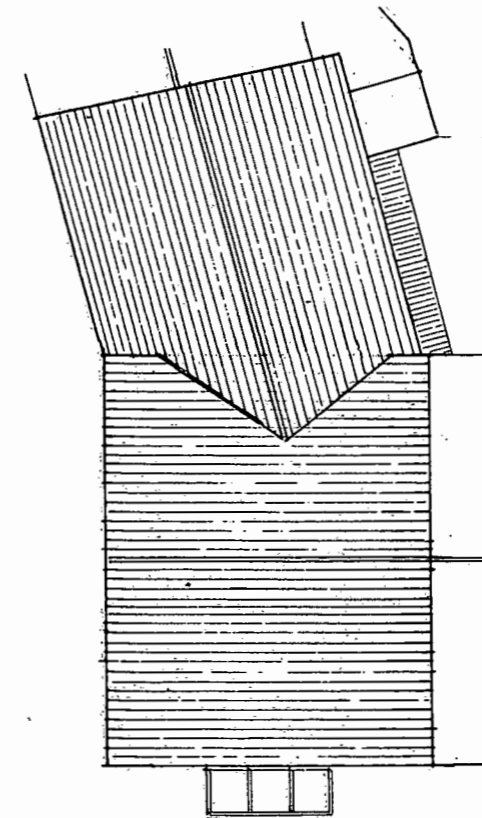

ROOF PLAN



SCALE BAR

15 VIVIAN PLACE,
MOUSEHOLE, TR19 6XD.

PLANS AND ELEVATIONS
AS EXISTING.

SCALE 1:100 (AT A3)

AUGUST 2020. DRAWING No. 2.