


Site plan (1:200)

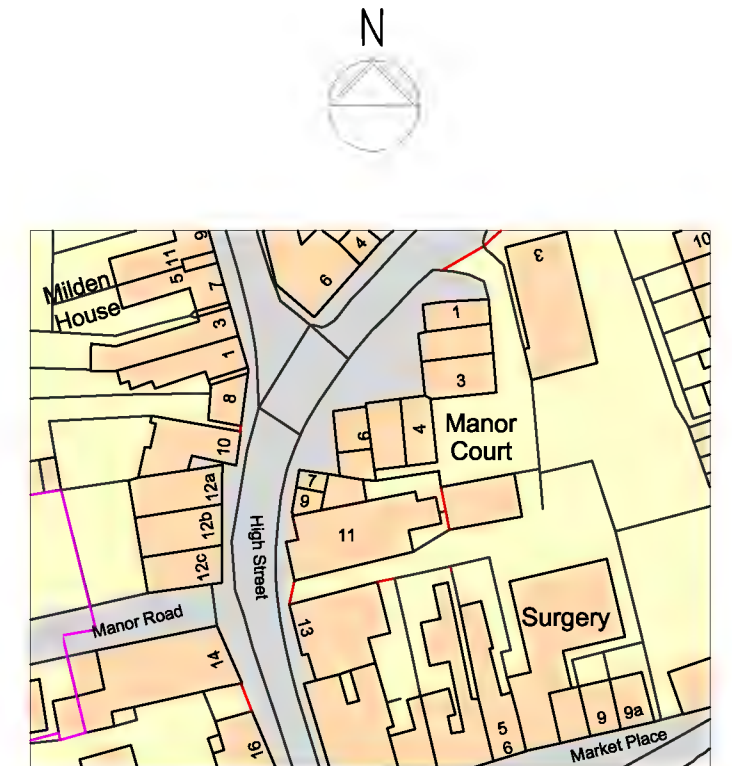

Site location plan (1:1250)

Site & location plan

First floor side extension, Loft conversion, alterations to existing roofs and internal alterations  
 11a High Street, Mildenhall, Bury St. Edmunds, IP28 7EQ  
 For Mr Turan Caglar



SCALE As shown (A3)	DATE 12/20	DRN/CHD PG
DRG NO		1029/1