




EXISTING FRONT ELEVATION (1:100)

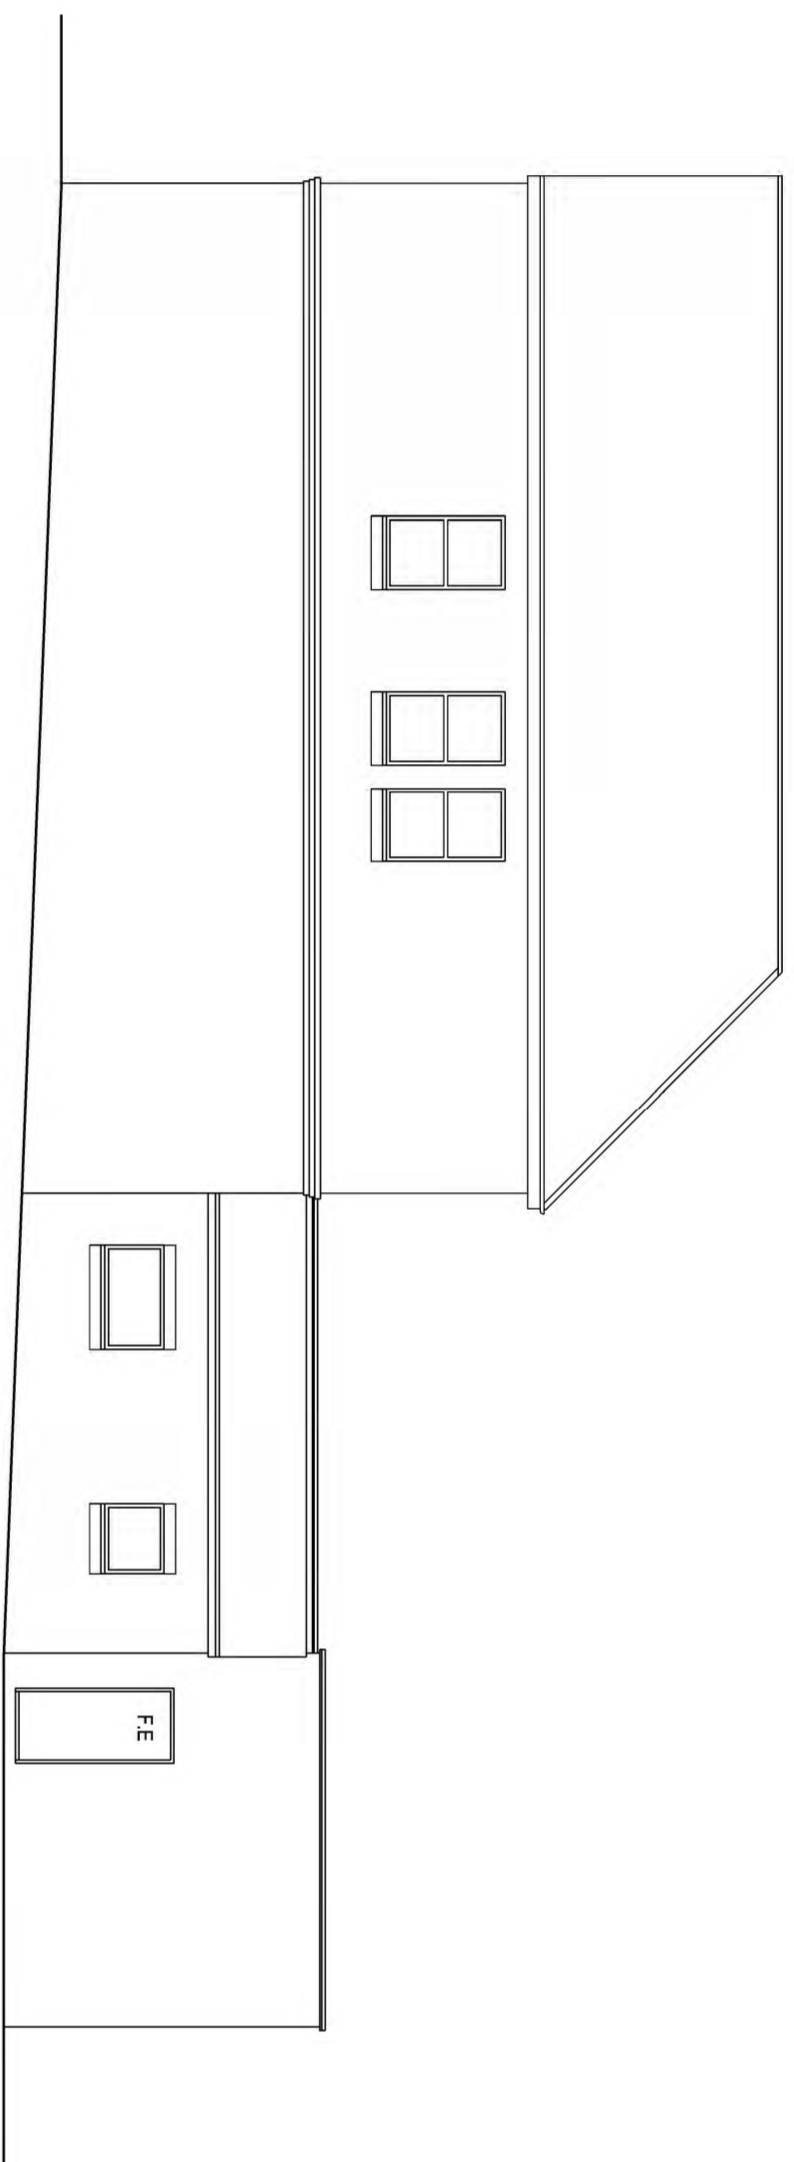


EXISTING SIDE - 1 ELEVATION

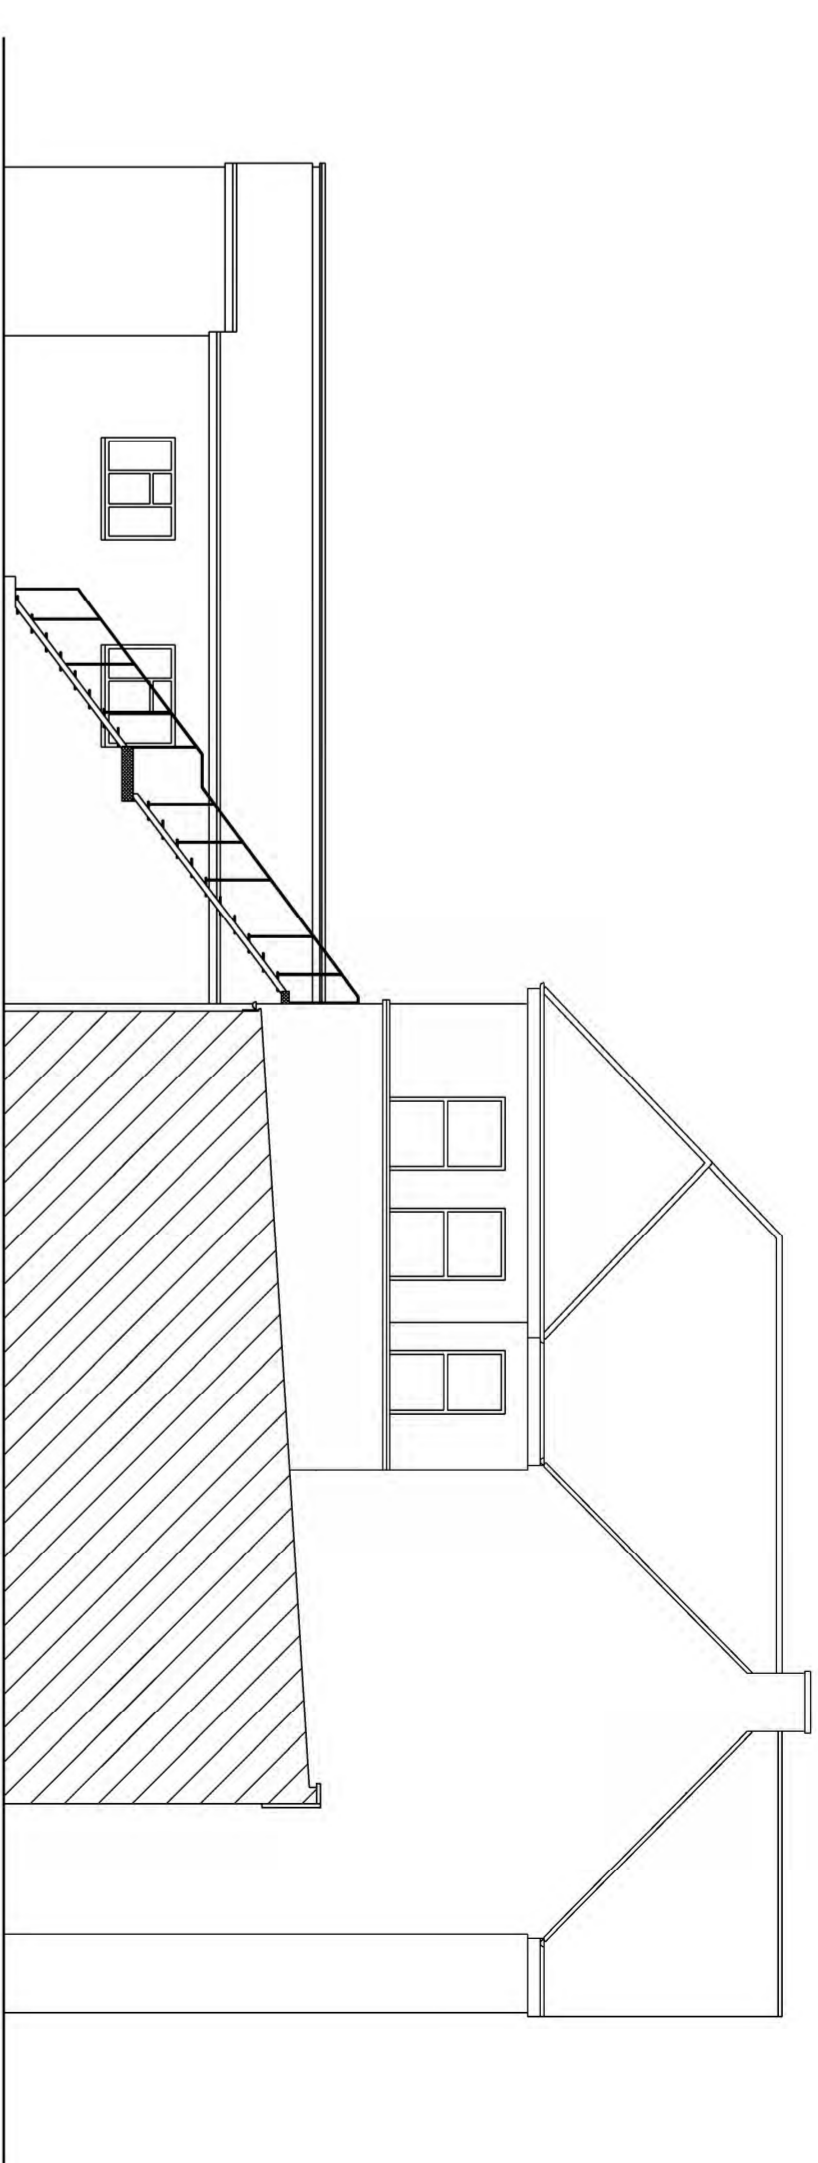


EXISTING SIDE - 2 ELEVATION

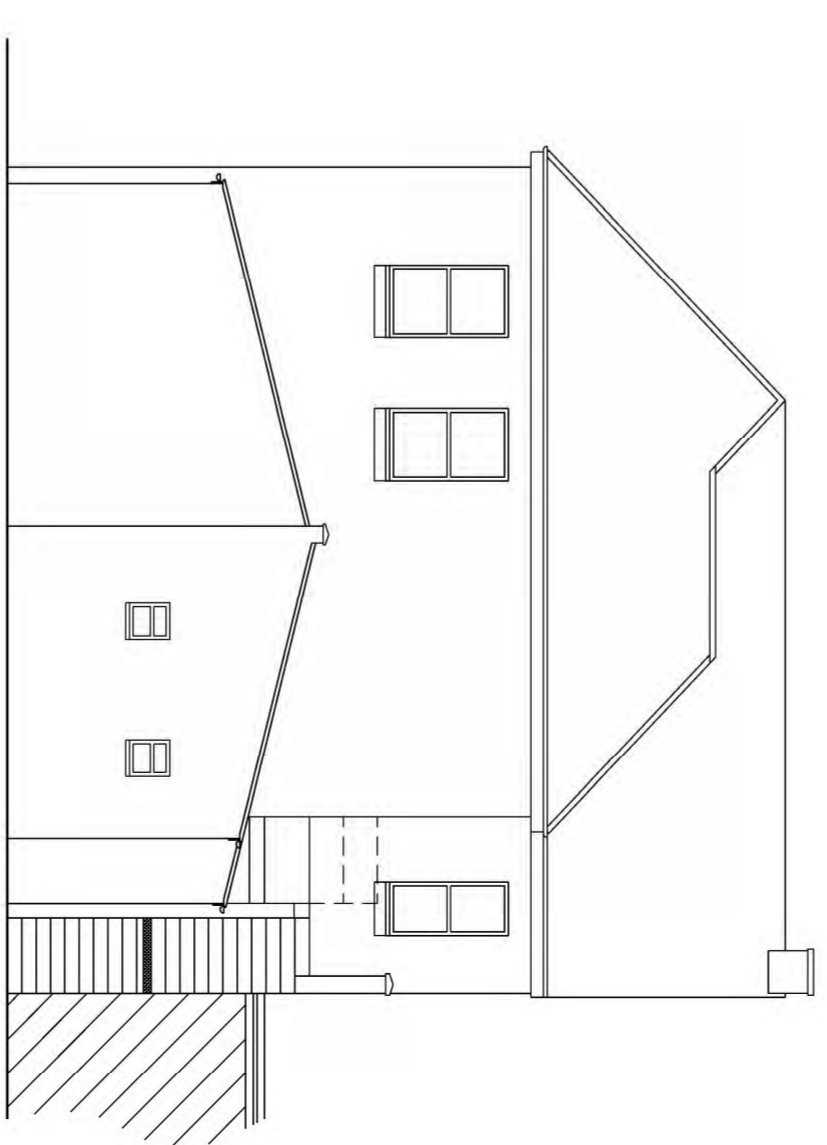


EXISTING REAR ELEVATION

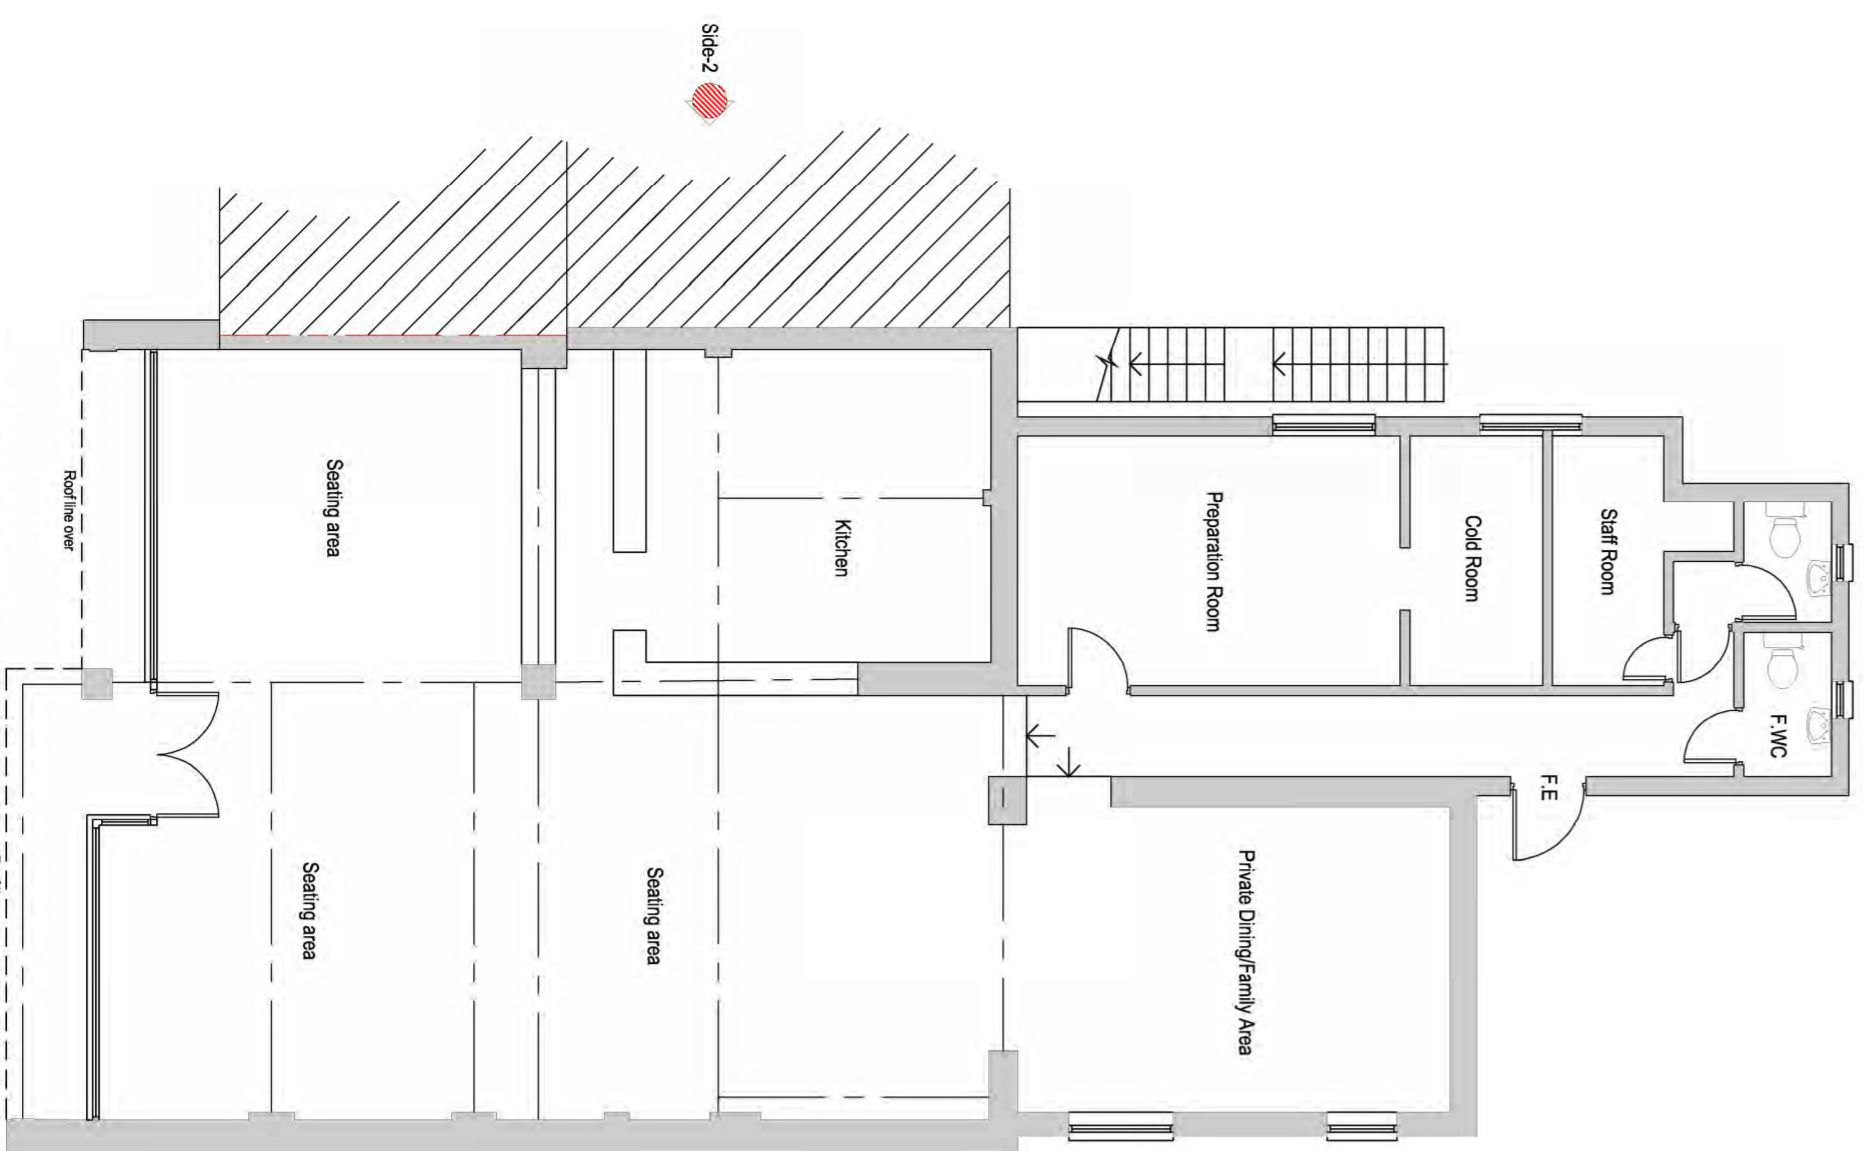


EXISTING GROUND FLOOR (1:100)

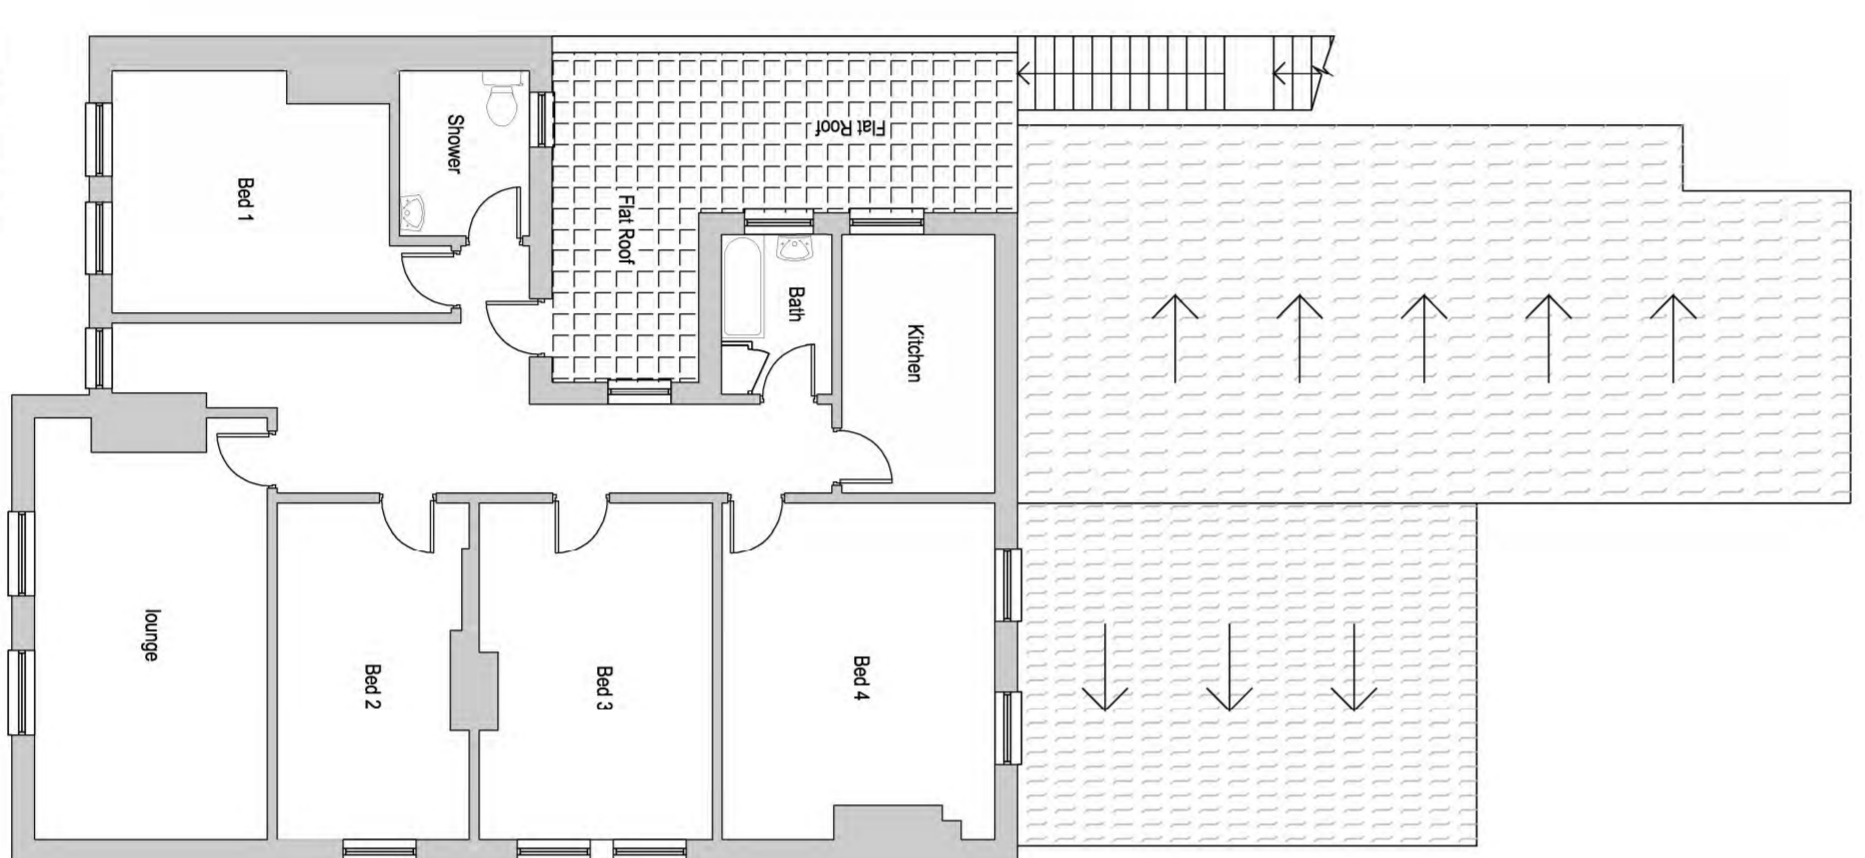

EXISTING FIRST FLOOR

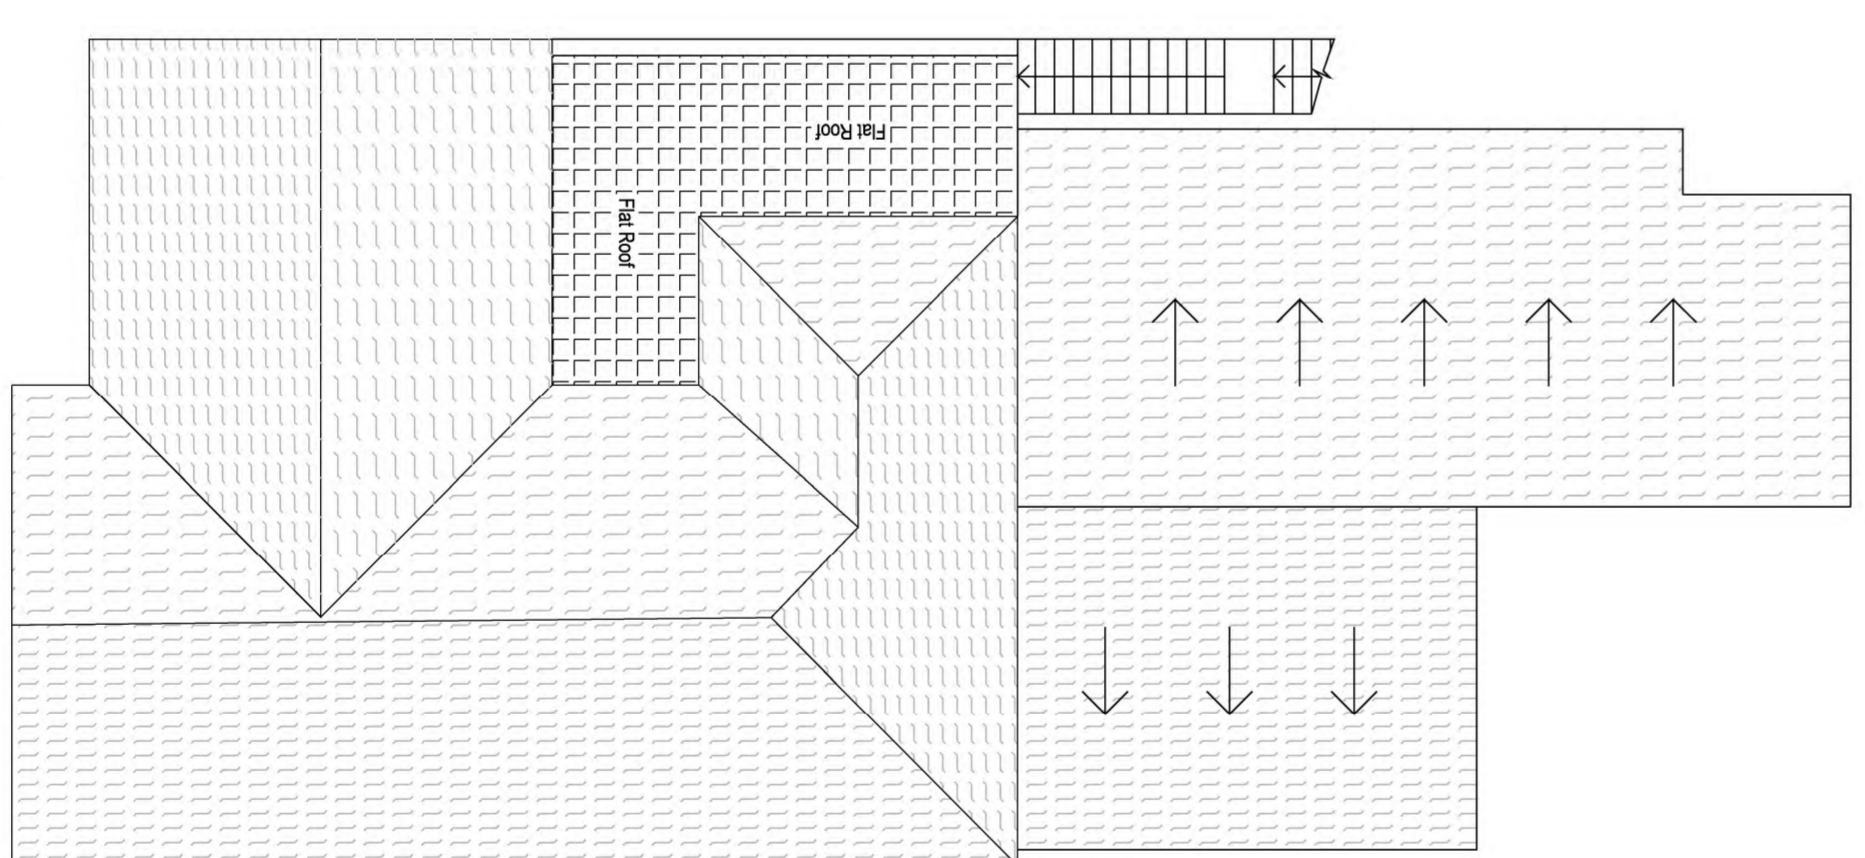

EXISTING ROOF PLAN

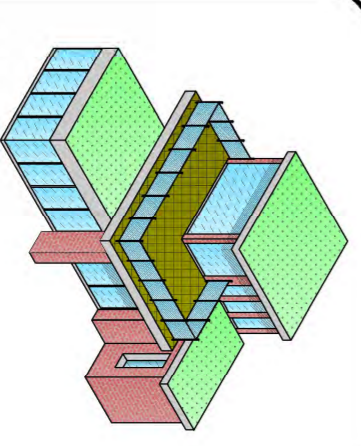

HDI (House Design & Interior)
Architecture
 7/16, 01162954752/12
 Mob: 07773887392

Site Address:
 11111111111111111111
 Burg St, Richmond,
 1708 7120

Job Title:
 First floor side extension, Light
 construction, alterations to existing
 roof and external alterations

DRG: 1023/2
SCALE: AS SHOWN
SIZE: A1
DATE: 18.12.2020