


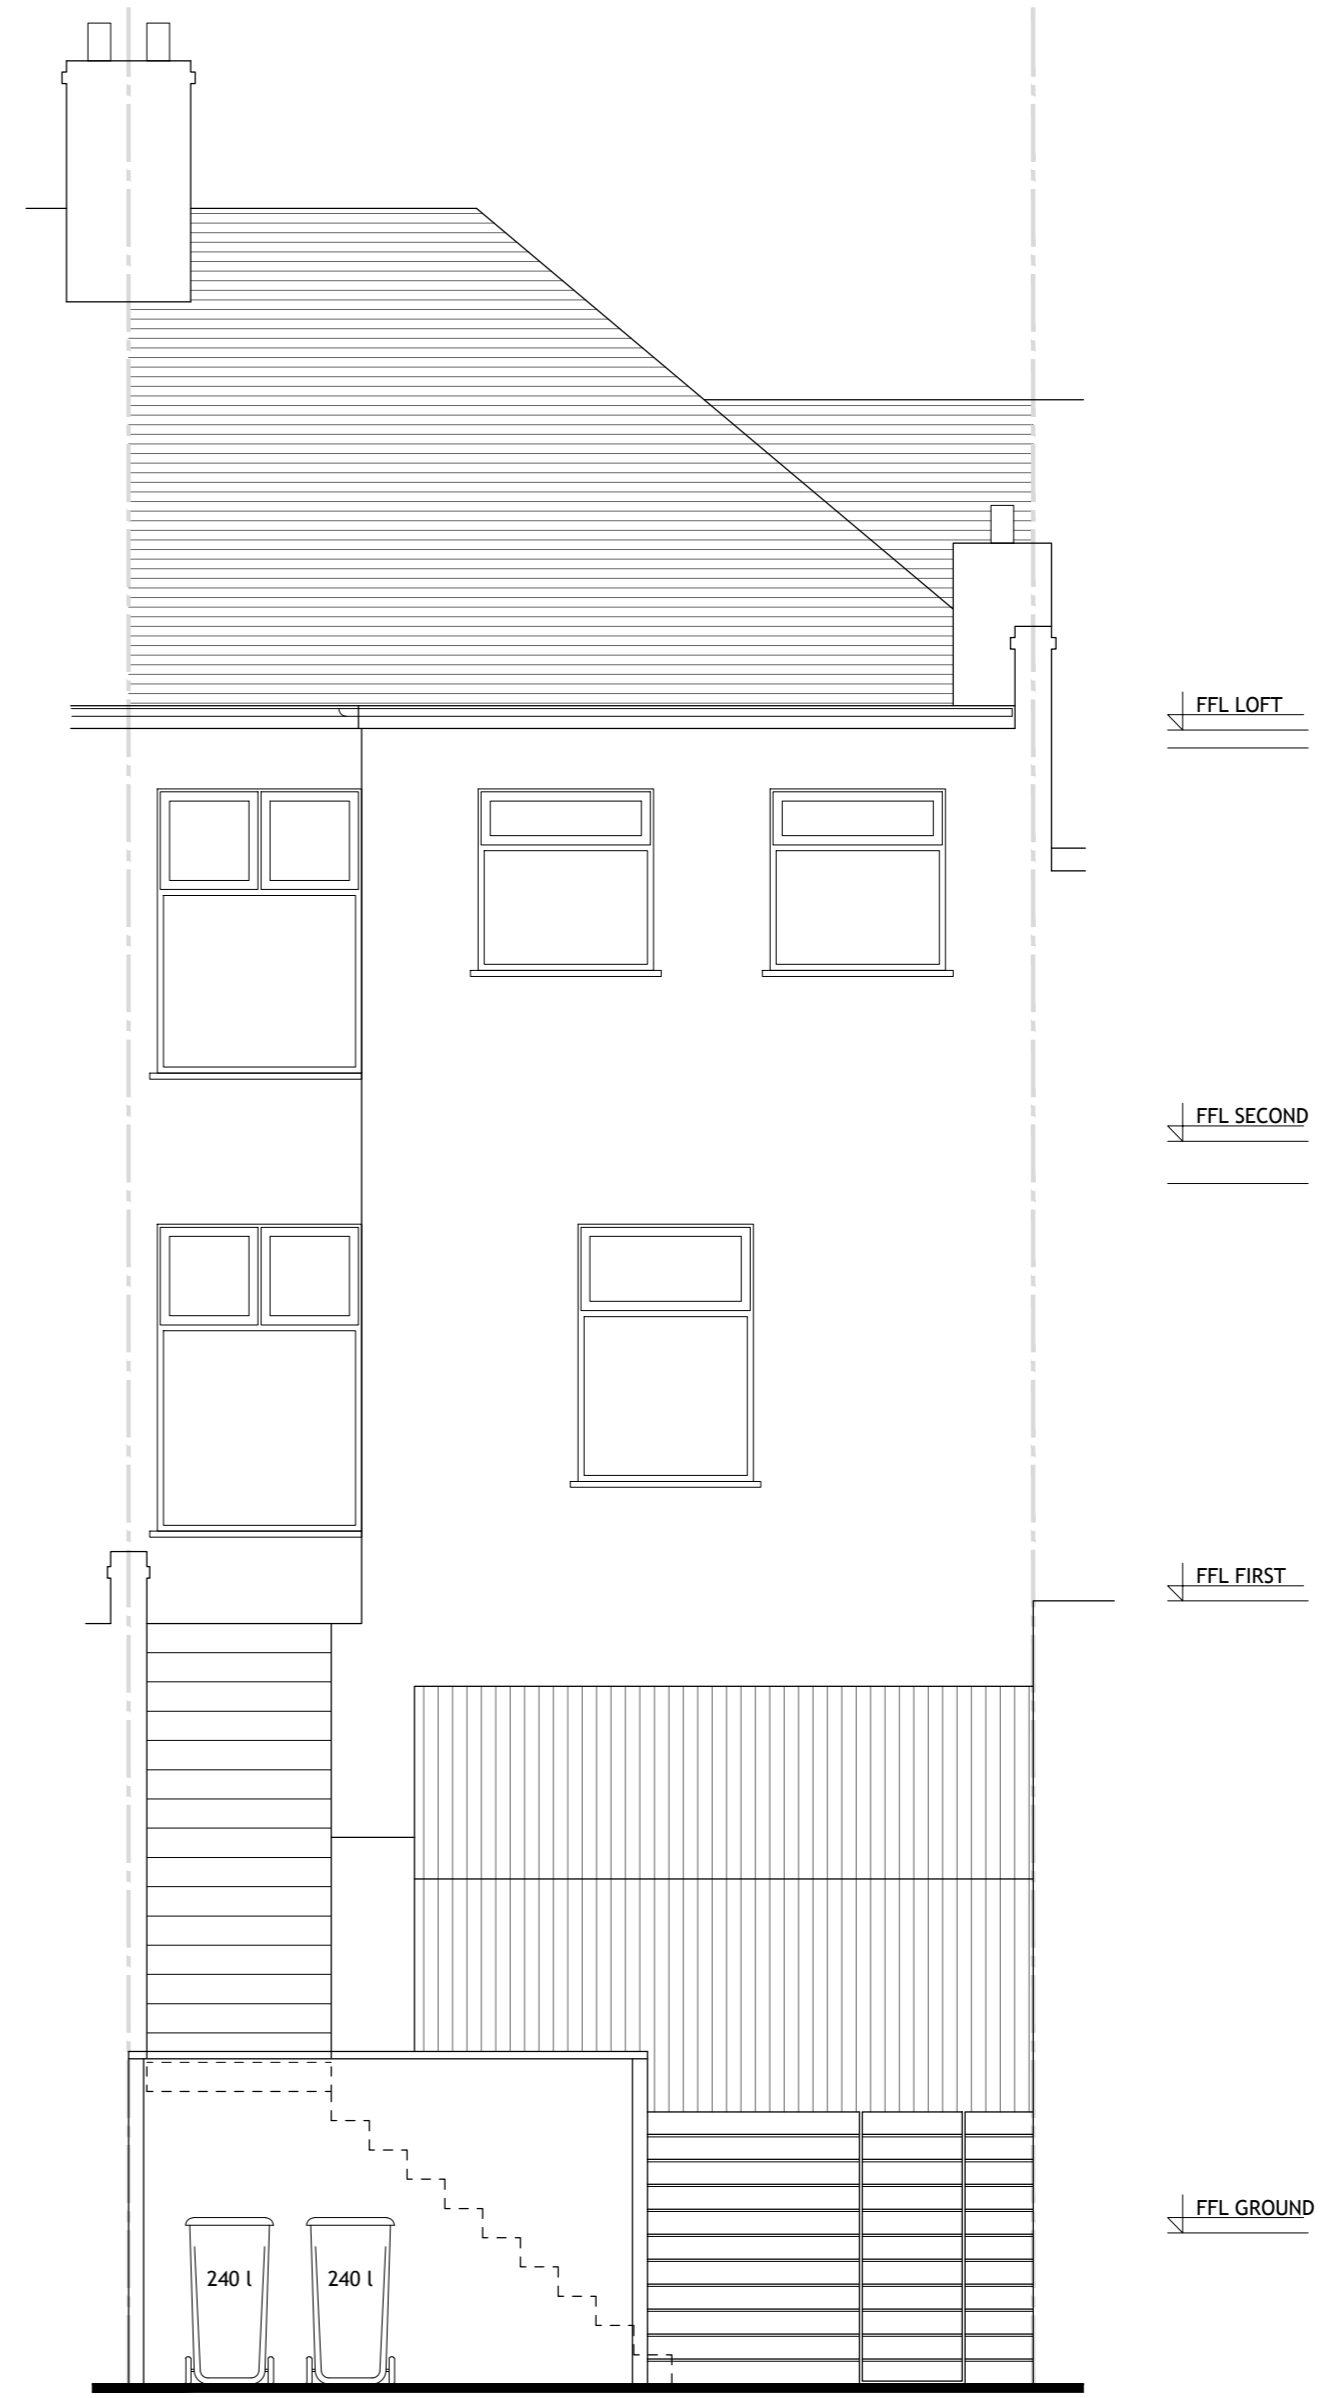


 

**EXISTING  
FRONT ELEVATION**  
SCALE 1:50

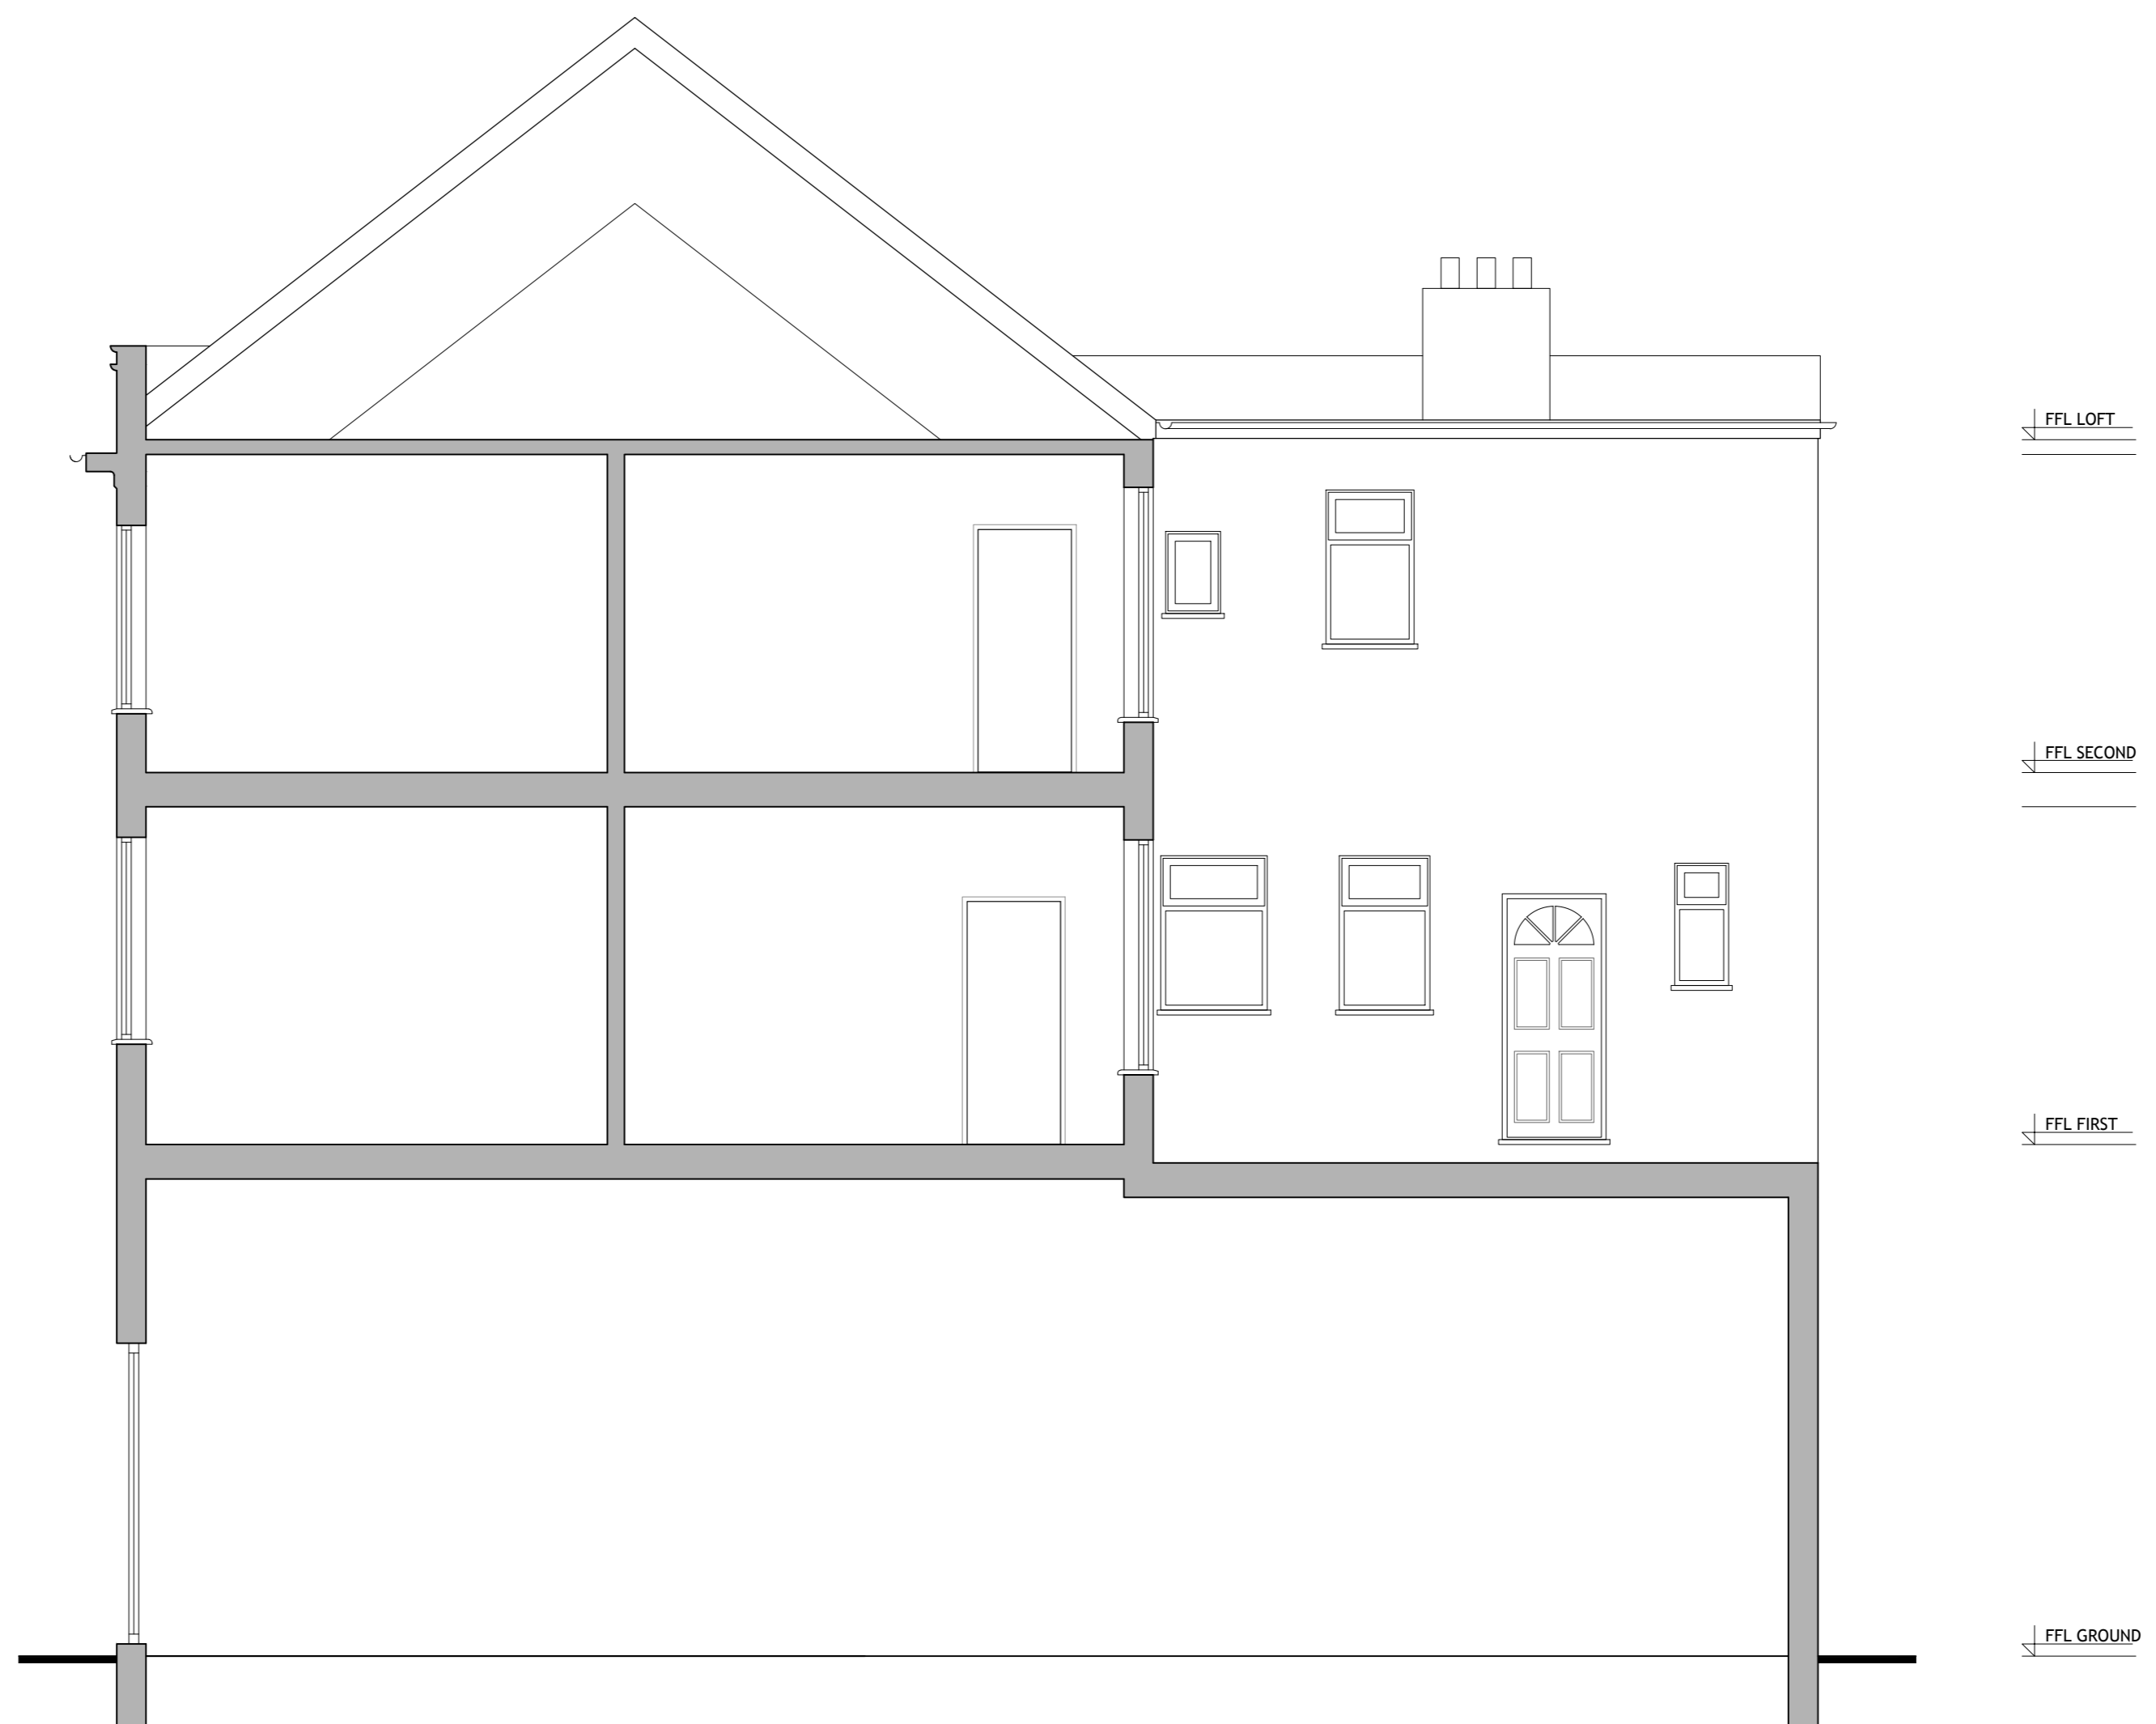

**EXISTING  
REAR ELEVATION**  
SCALE 1:50

 

**EXISTING  
SECTIONAL ELEVATION**  
SCALE 1:50



NO.	DR.	INFO
DATE		
PROJECT		
1103A, FINCHLEY ROAD		
LONDON		
NW11 0QB		
CLIENT		
MR ROBIN RAHIMIAN		
32, GRESHAM GARDENS		
LONDON, NW11 8PB		
DRAWING TITLE		
EXISTING		
ELEVATIONS		
SECTION		
SCALE	1:50	1:100
SIZE	A1	A3
JOB NO.	202031	
STAGE	PLANNING	
DWG NO.	202031.P.301	
REVISION	0	
DATE	15 OCT 2020	
DRAWN	NL	
CHECKED	MM	

COPYRIGHT © LAF Architects Ltd  
THIS DRAWING WHICH IS THE PROPERTY  
OF LAF Architects Ltd IS THE SUBJECT  
OF INTELLECTUAL PROPERTY RIGHTS  
INCLUDING COPYRIGHT AND DESIGN RIGHTS  
AND SHALL NOT BE REPRODUCED, LOANED,  
COPIED OR SUBMITTED TO ANY OTHER PARTY

LAF Architects Ltd  
1, MANOR DRIVE LONDON N20 0JZ  
ph. 020 8361 1619 mob. 078 2583 4596  
practice@LAF-Architects.co.uk  
LIMITED COMPANY NO 11895527  
REGISTERED IN ENGLAND & WALES