




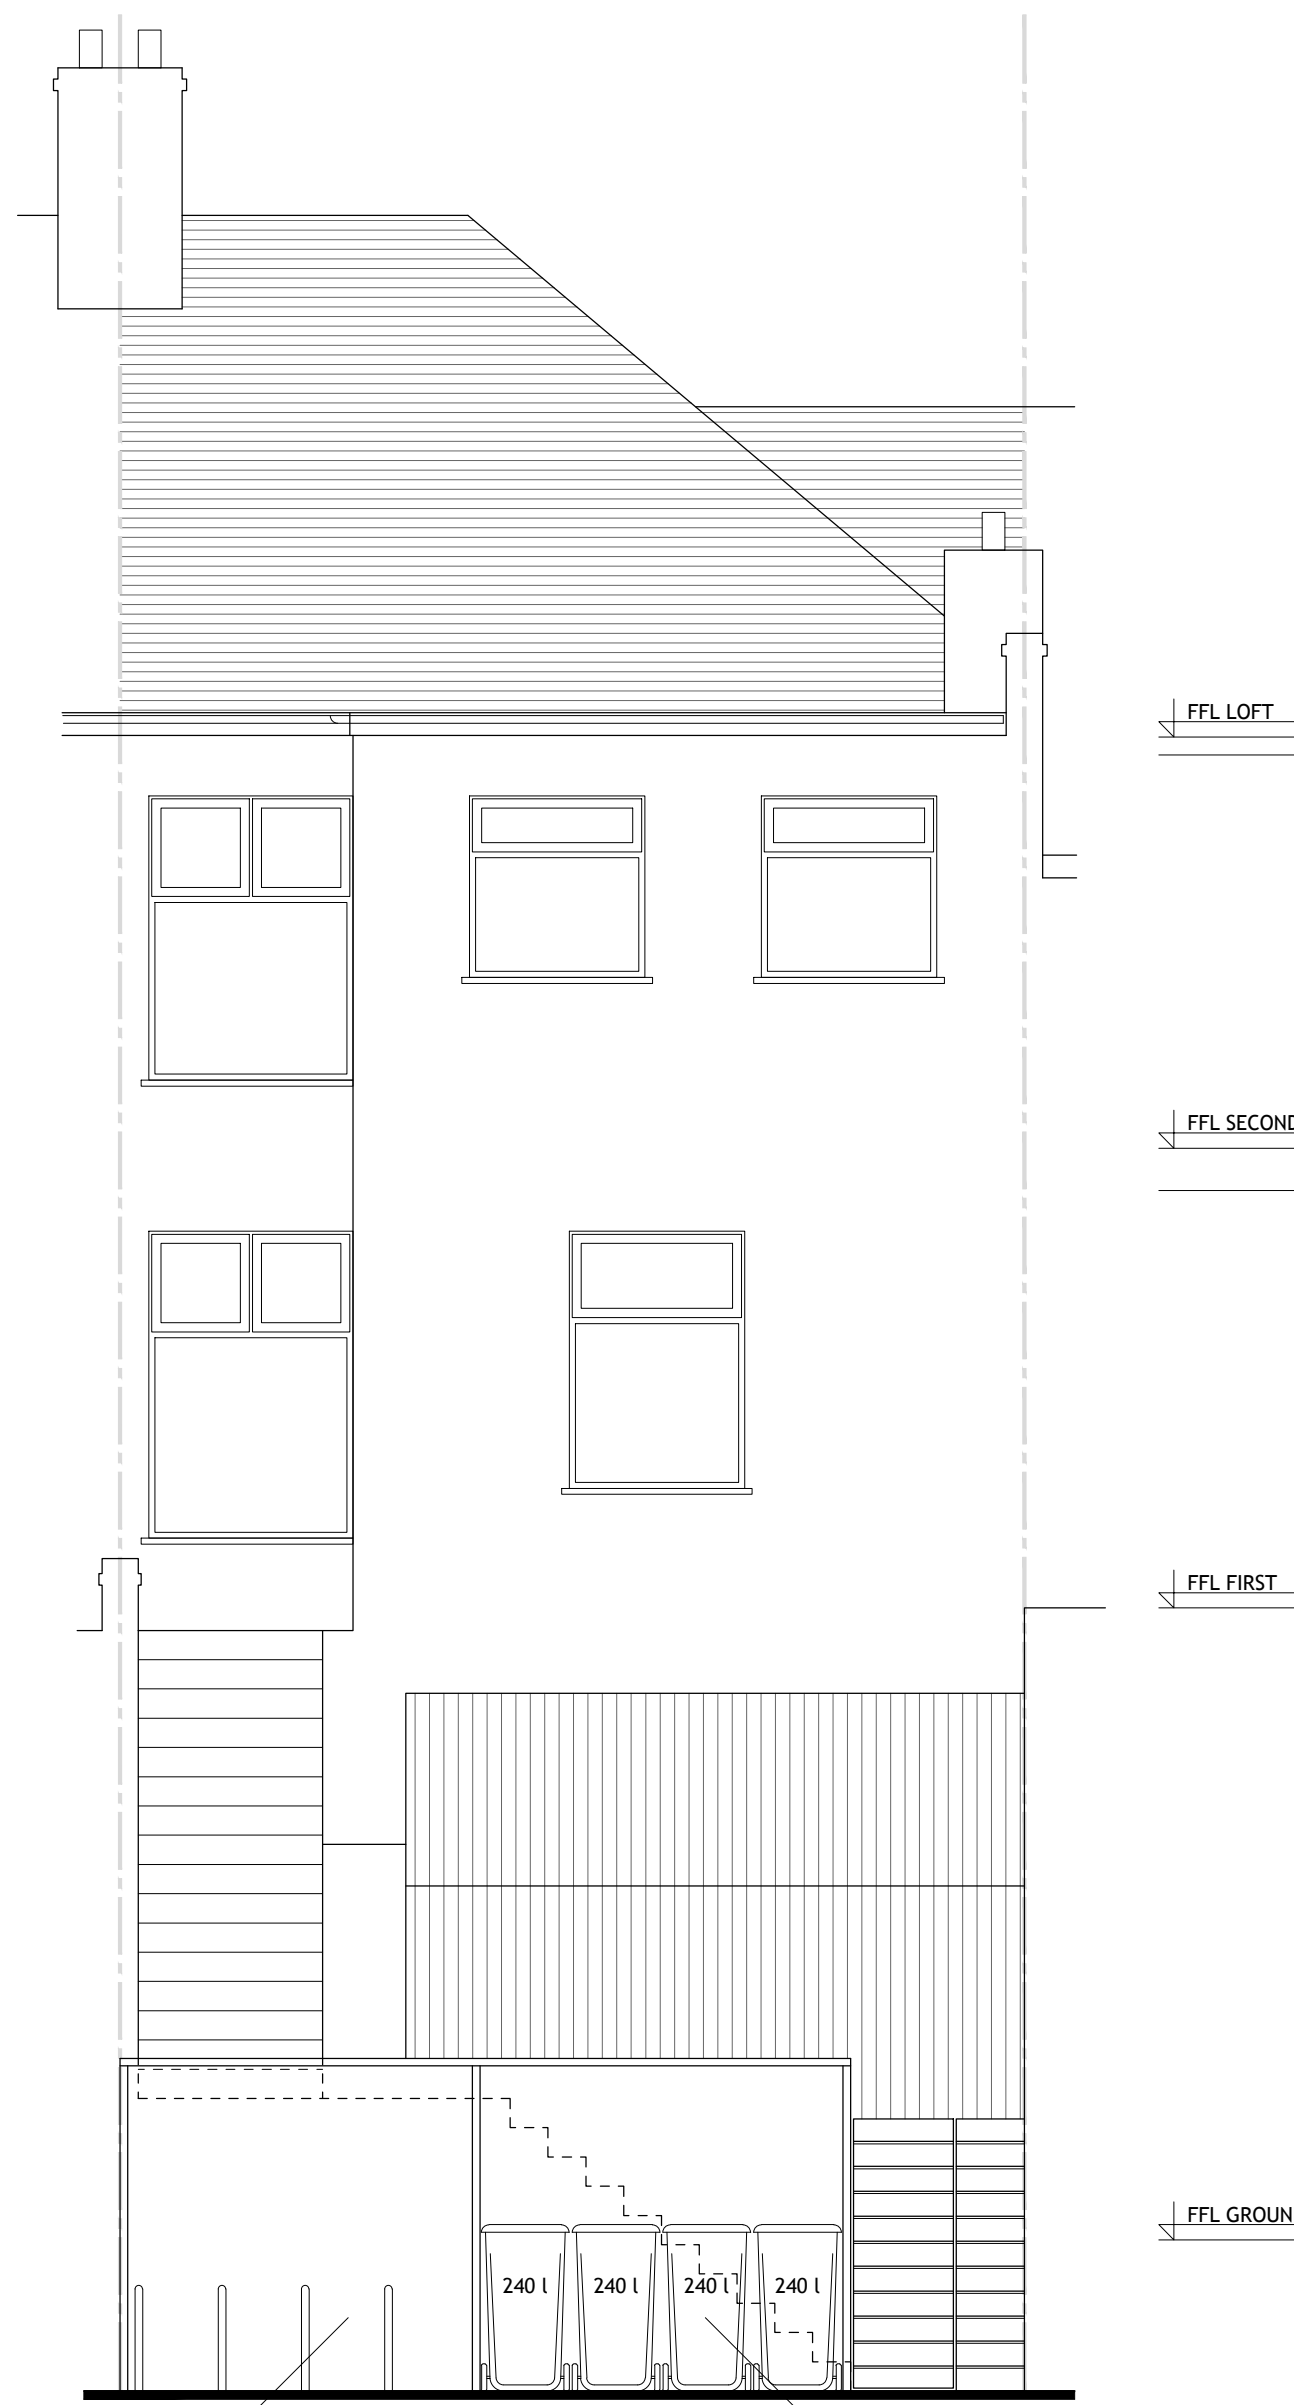

**PROPOSED  
FRONT ELEVATION**  
SCALE 1:50

 

**PROPOSED  
REAR ELEVATION**  
SCALE 1:50

 

**PROPOSED  
SECTIONAL ELEVATION**  
SCALE 1:50



NO. DR. INFO

DATE

REVISION

PROJECT

1103A, FINCHLEY ROAD

LONDON

NW11 0QB

CLIENT

MR ROBIN RAHIMIAN

32, GRESHAM GARDENS

LONDON, NW11 8PB

DRAWING TITLE

PROPOSED

ELEVATIONS

SECTION

SCALE

1:50

1:100

SIZE

A1

A3

JOB NO.

202031

STAGE

PLANNING

DWG NO.

202031.P.311

REVISION

0

DATE

15 OCT 2020

DRAWN

NL

CHECKED

MM

COPYRIGHT © LAF Architects Ltd  
THIS DRAWING WHICH IS THE PROPERTY  
OF LAF Architects Ltd IS THE SUBJECT  
OF INTELLECTUAL PROPERTY RIGHTS  
INCLUDING COPYRIGHT AND DESIGN RIGHTS  
AND SHALL NOT BE REPRODUCED, LOANED,  
COPIED OR SUBMITTED TO ANY OTHER PARTY

LAF Architects Ltd

1, MANOR DRIVE LONDON N20 0DZ

ph. 020 8361 1619 mob. 078 2583 4596

practice@LAF-Architects.co.uk

LIMITED COMPANY NO. 11895527

REGISTERED IN ENGLAND & WALES

LAF