

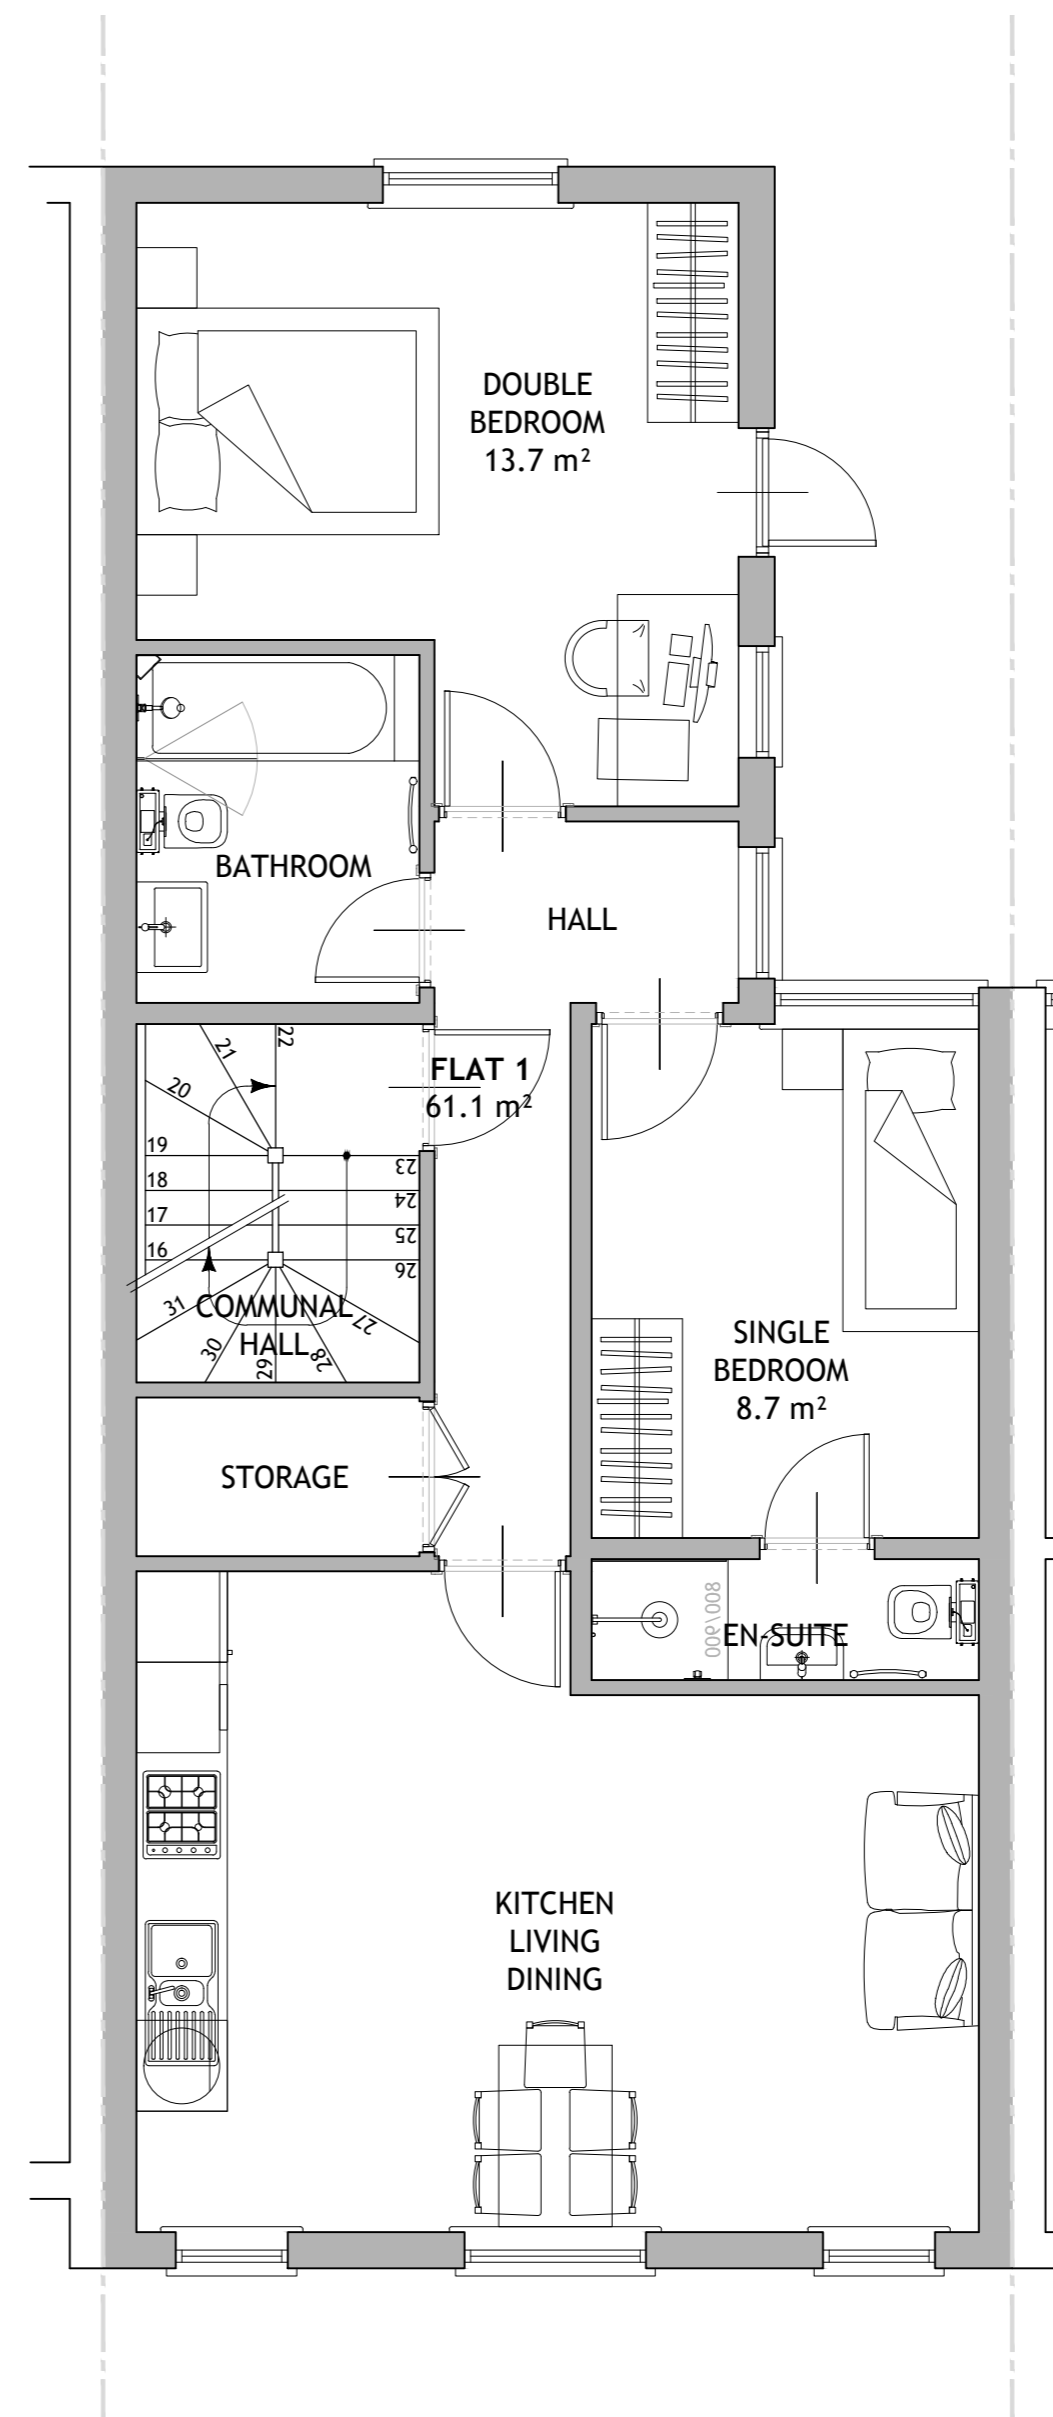




**PROPOSED  
GROUND FLOOR PLAN**  
SCALE 1:50

 


**PROPOSED  
FIRST FLOOR PLAN**  
SCALE 1:50

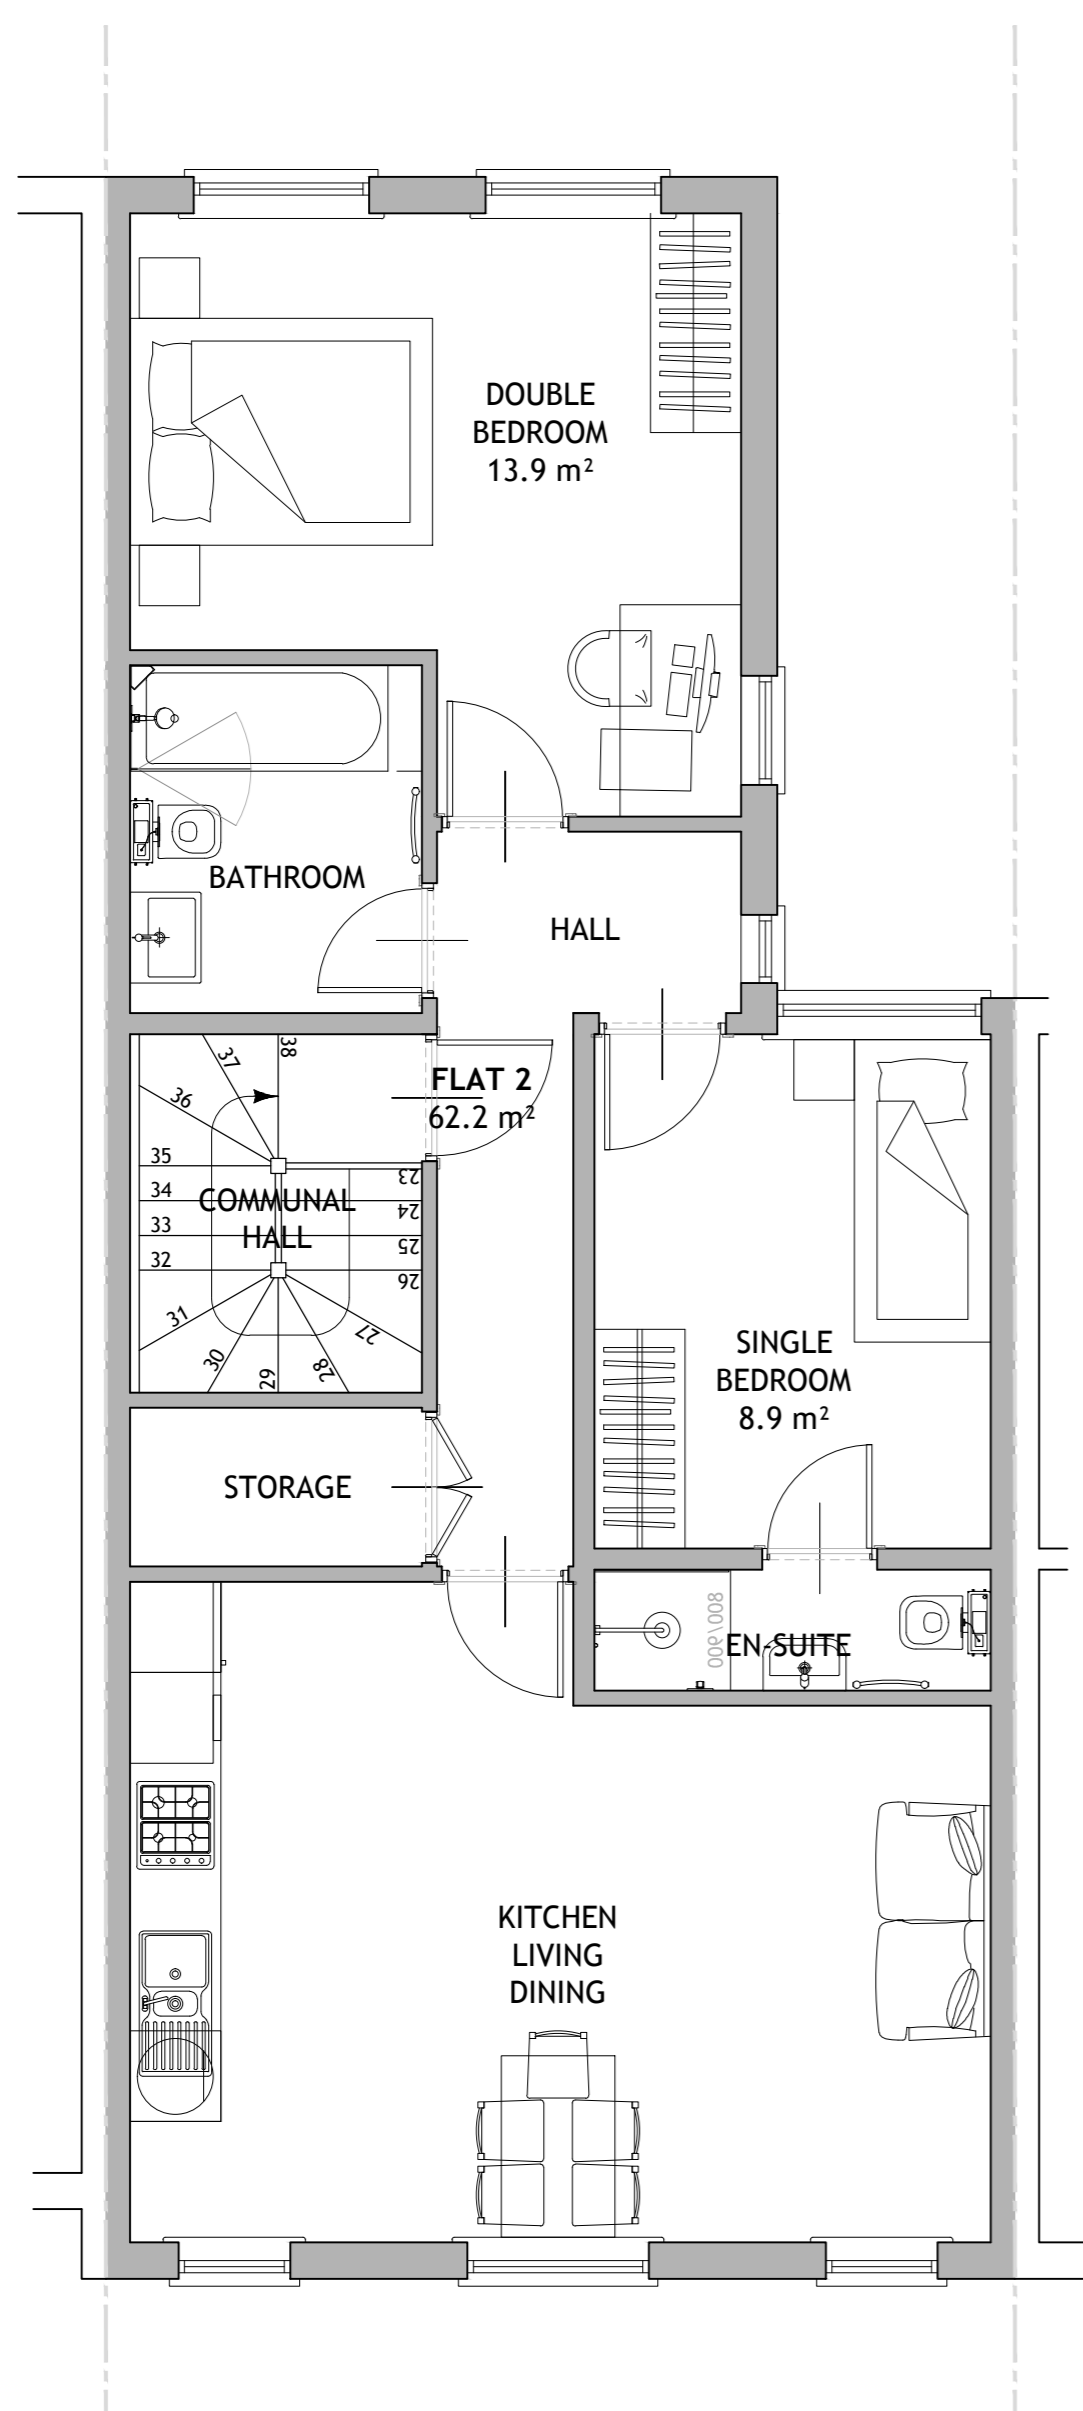

**PROPOSED  
SECOND FLOOR PLAN**  
SCALE 1:50

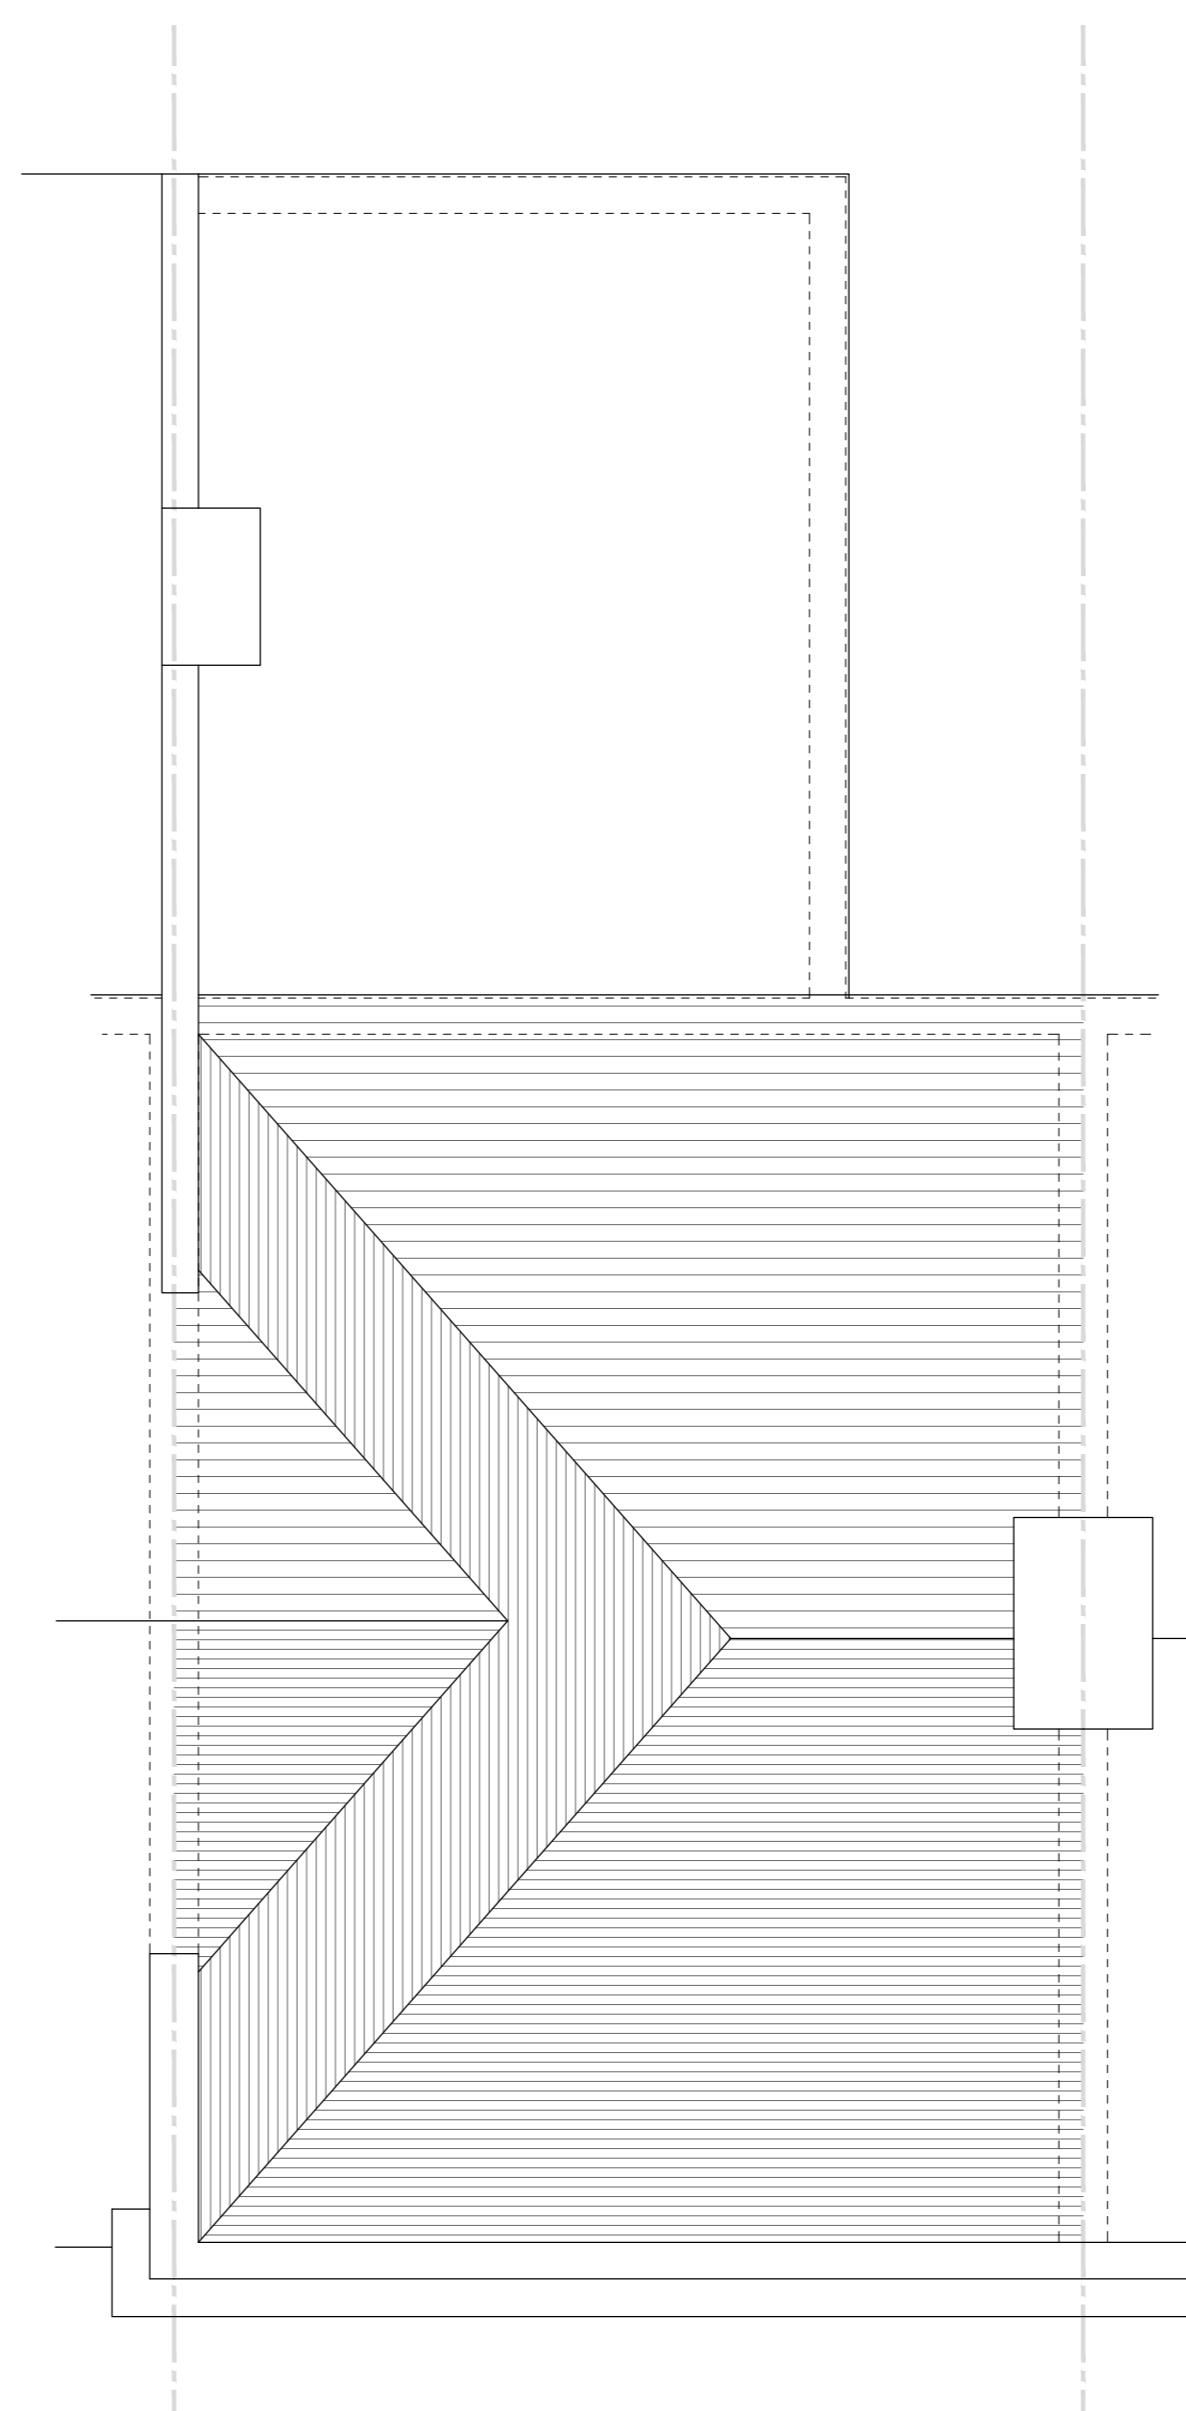 

**PROPOSED  
ROOF PLAN**  
SCALE 1:50

 

| NO.  | DR.          | INFO  |
|--|--------------|-------|
| DATE   |              |       |
| REVISION   |              |       |
| PROJECT  |              |       |
| 1103A, FINCHLEY ROAD<br>LONDON<br>NW11 0QB                   |              |       |
| CLIENT   |              |       |
| MR ROBIN RAHIMIAN<br>32, GRESHAM GARDENS<br>LONDON, NW11 8PB |              |       |
| DRAWING TITLE  |              |       |
| PROPOSED<br>FLOOR PLANS                                      |              |       |
| SCALE  | 1:50         | 1:100 |
| SIZE   | A1           | A3    |
| JOB NO.  | 202031       |       |
| STAGE  | PLANNING     |       |
| DWG NO.  | 202031.P.111 |       |
| REVISION   | 0            |       |
| DATE   | 15 OCT 2020  |       |
| DRAWN  | NL           |       |
| CHECKED  | MM           |       |

COPYRIGHT © LAF Architects Ltd  
THIS DRAWING WHICH IS THE PROPERTY  
OF LAF Architects Ltd IS THE SUBJECT  
OF INTELLECTUAL PROPERTY RIGHTS  
INCLUDING COPYRIGHT AND DESIGN RIGHTS  
AND SHALL NOT BE REPRODUCED, LOANED,  
COPIED OR SUBMITTED TO ANY OTHER PARTY

