


 **Existing Ground Floor Plan**
1 : 50

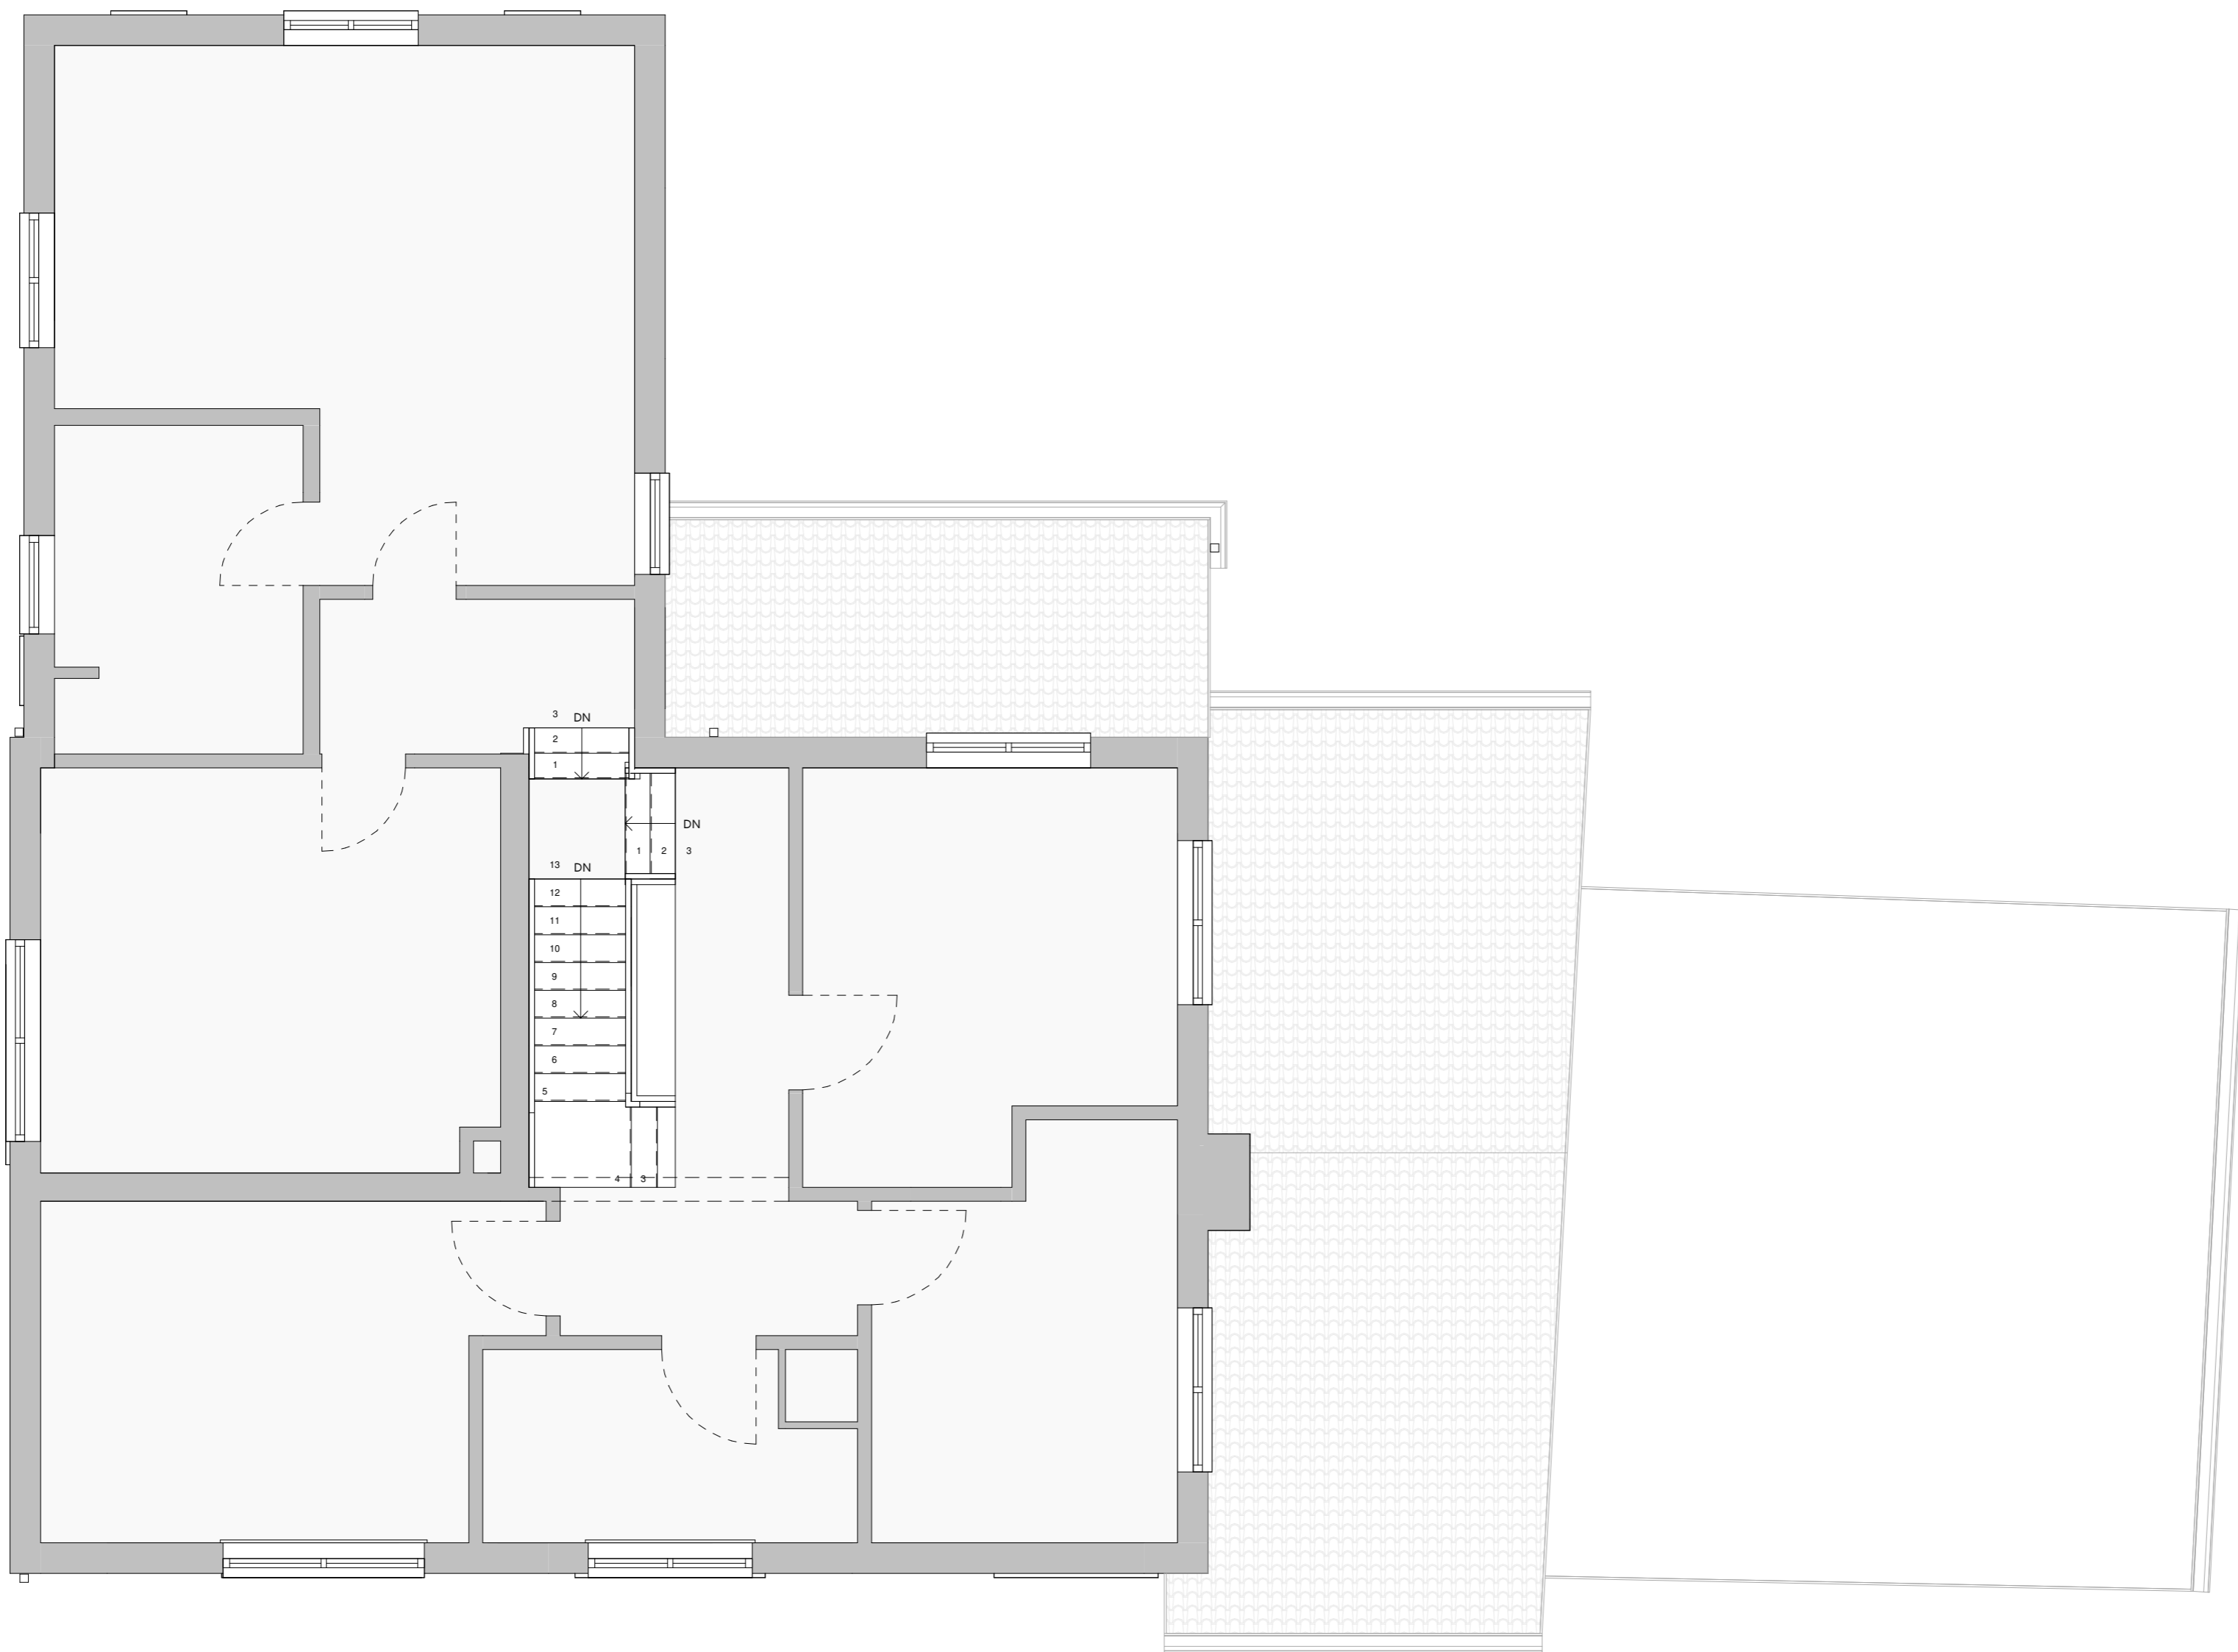

 **Existing First Floor Plan**
1 : 50

revision	date	drawn description

Mr. and Mrs. Walton
Proposed Extension and Renovation
client/project
Wildacre
Mainsforth Village,
Ferryhill,
DL17 9AA
address

Existing Floor Plans
Planning Application

drawing title	drawing number	scale @A1	drawn	checked
Existing Floor Plans	S2308_3.02	1 : 50	JR	RM

