

**PROPOSED FLOOR PLAN**  
SCALE 1:100

**NOTES:**

This drawing is a copyright and should not be reproduced without permission.

The contractor is responsible for checking dimensions on site and any discrepancy to be verified prior to proceeding. This drawing is not to be scaled and must be read in conjunction with all associated architectural, engineering and service drawings.

IF IN DOUBT ALWAYS ASK

REV:	DESCRIPTION:	DATE:	BY:

**WEATHERBURY**  
PLANNING & DESIGN


EGDON HALL, LYNCH LANE, WEYMOUTH, DORSET, DT4 9DN  
TEL / FAX: 01305 534465 MOBILE: 07880 532609  
www.weatherbury.co.uk enquires@weatherbury.co.uk

**NORTHBROOK FARM**  
**PUDDLETOWN**  
**DORCHESTER**  
**DORSET**


MR COX

**PROPOSED FLOOR PLAN**  
**& ELEVATIONS**


DATE:	SEPT 2020	CHECKED BY: -
SCALE:	1:100 @ A1	DRAWN BY: CW
DRAWING NUMBER:	SC-2020-003	REV: -

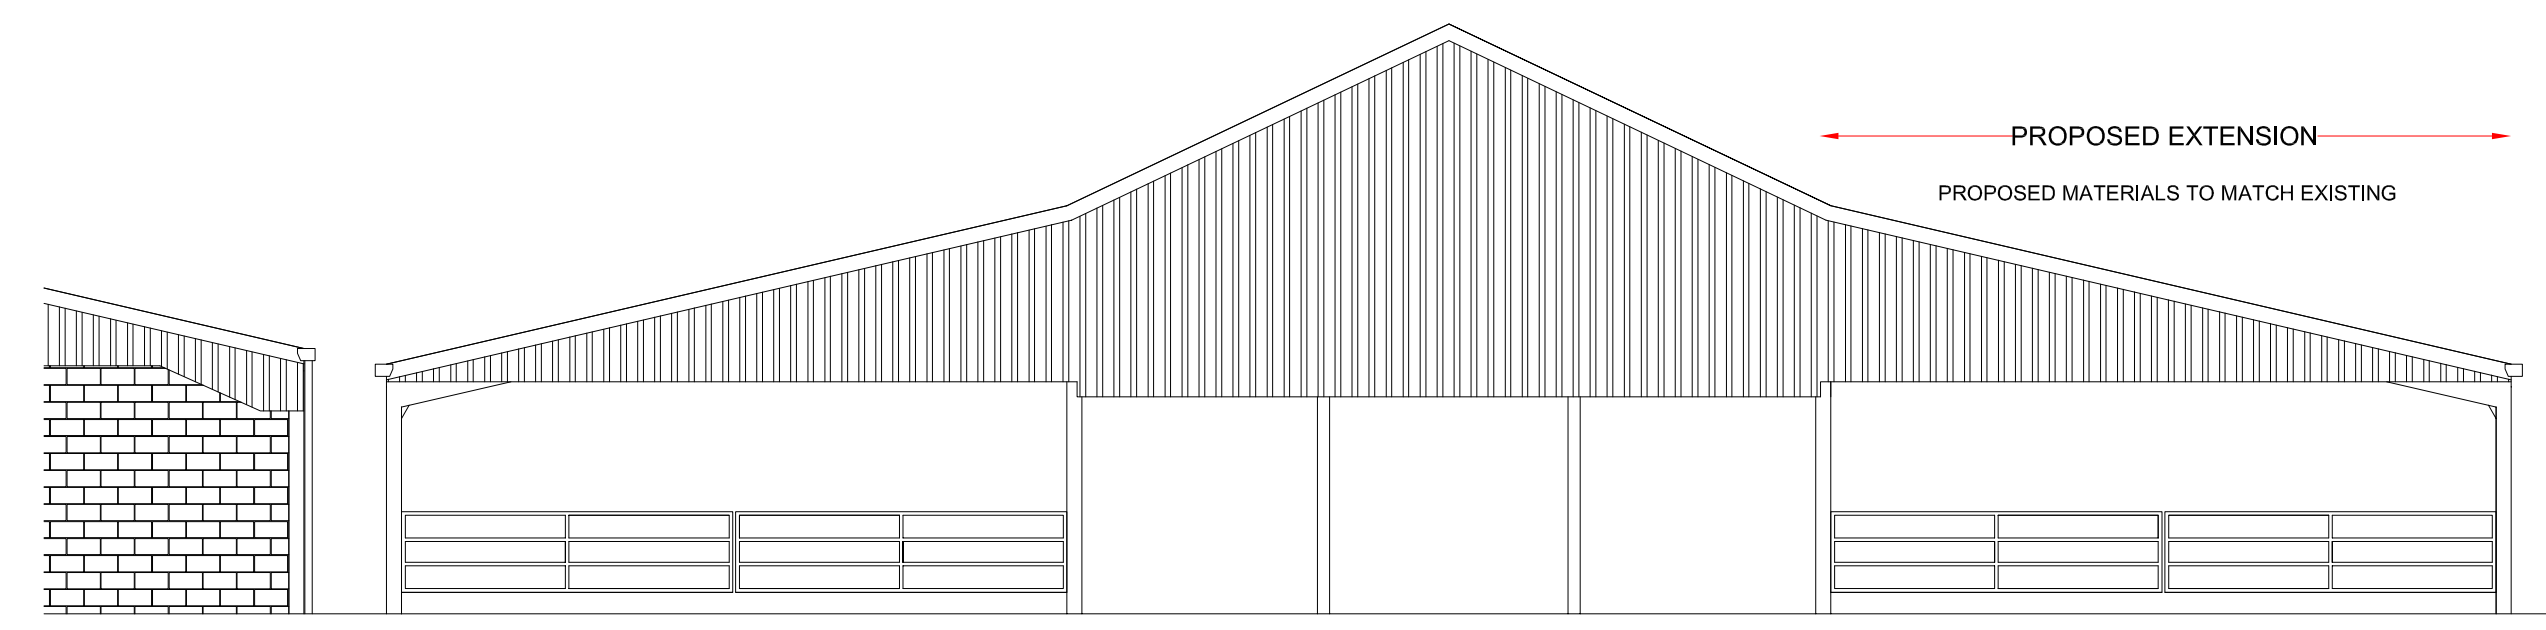

**SOUTH EAST ELEVATION**  
SCALE 1:100

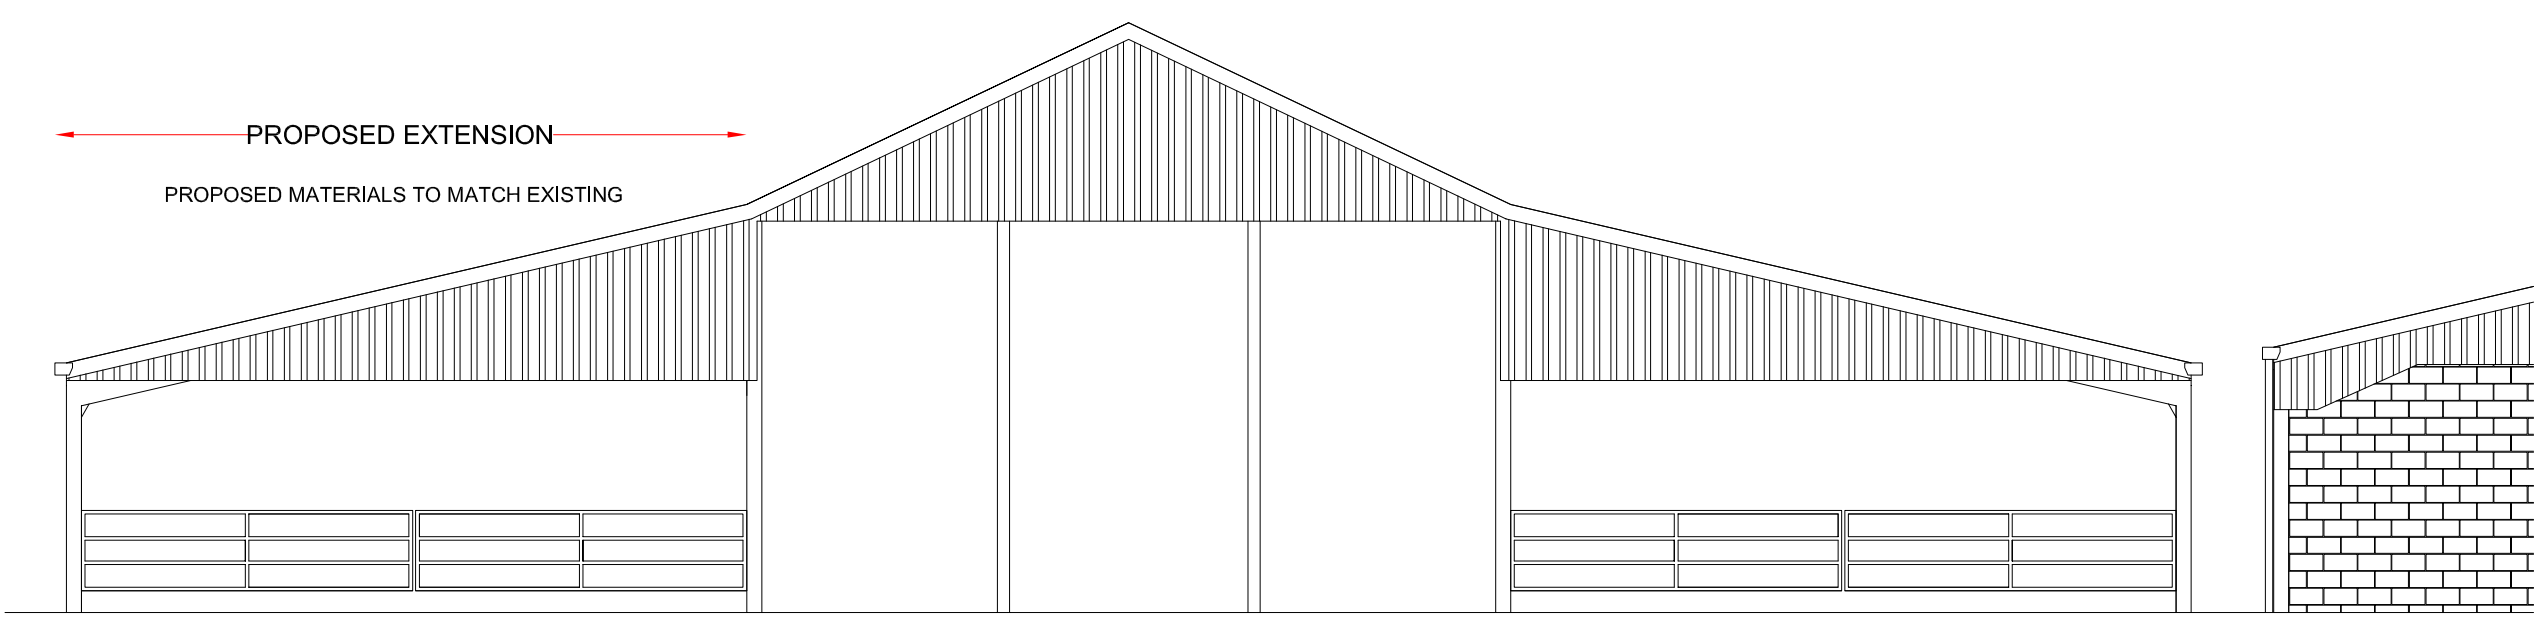

**NORTH WEST ELEVATION**  
SCALE 1:100

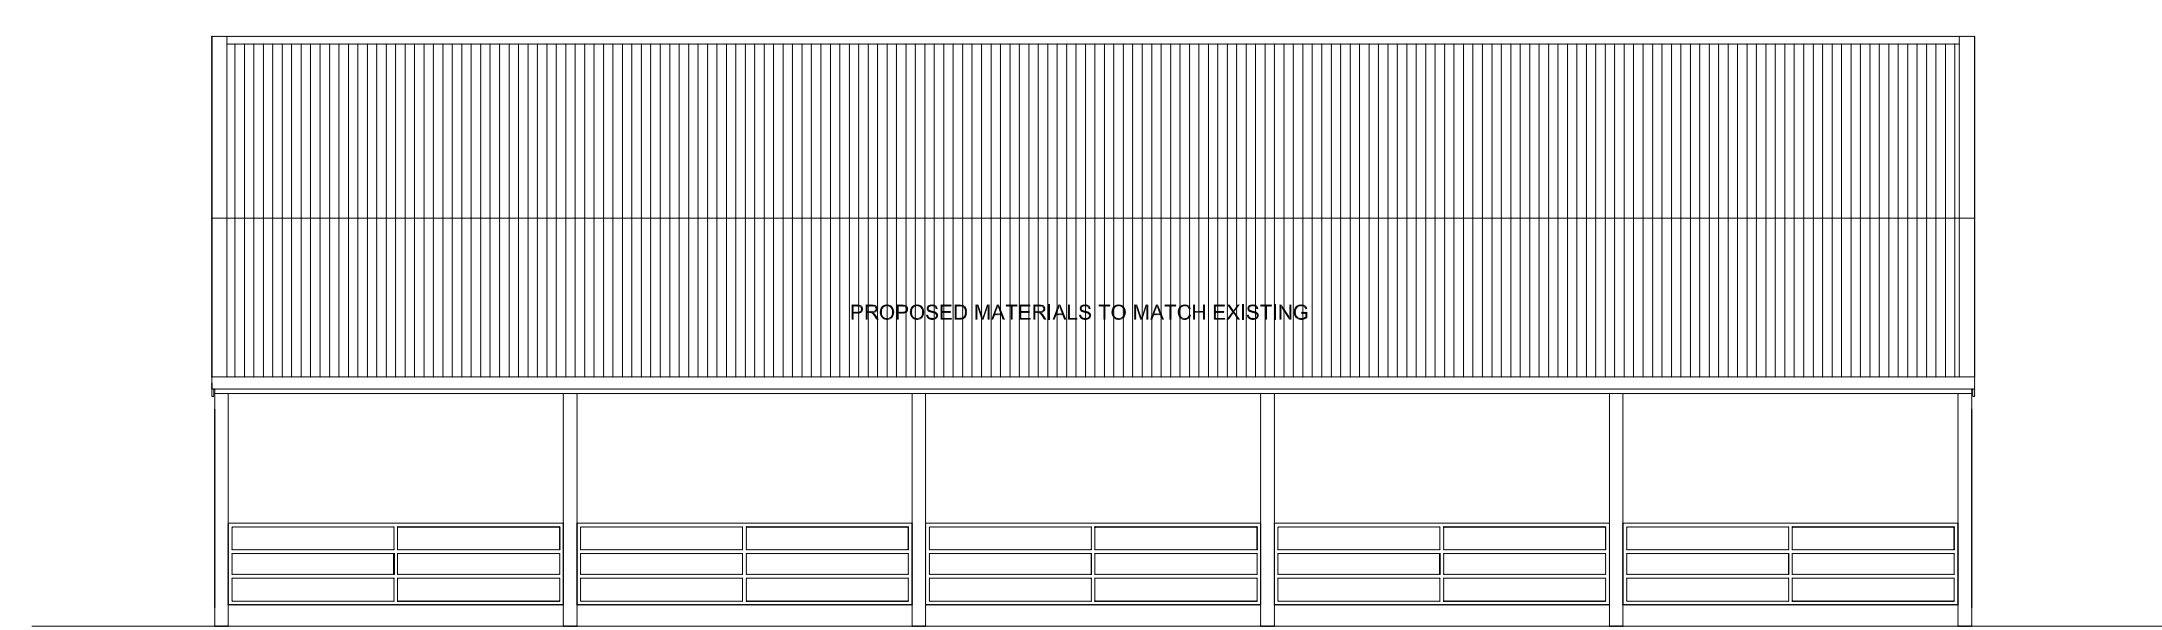

**NORTH EAST ELEVATION**  
SCALE 1:100