


LOCATION PLAN
SCALE 1:1250



PROPOSED BLOCK PLAN
SCALE 1:200

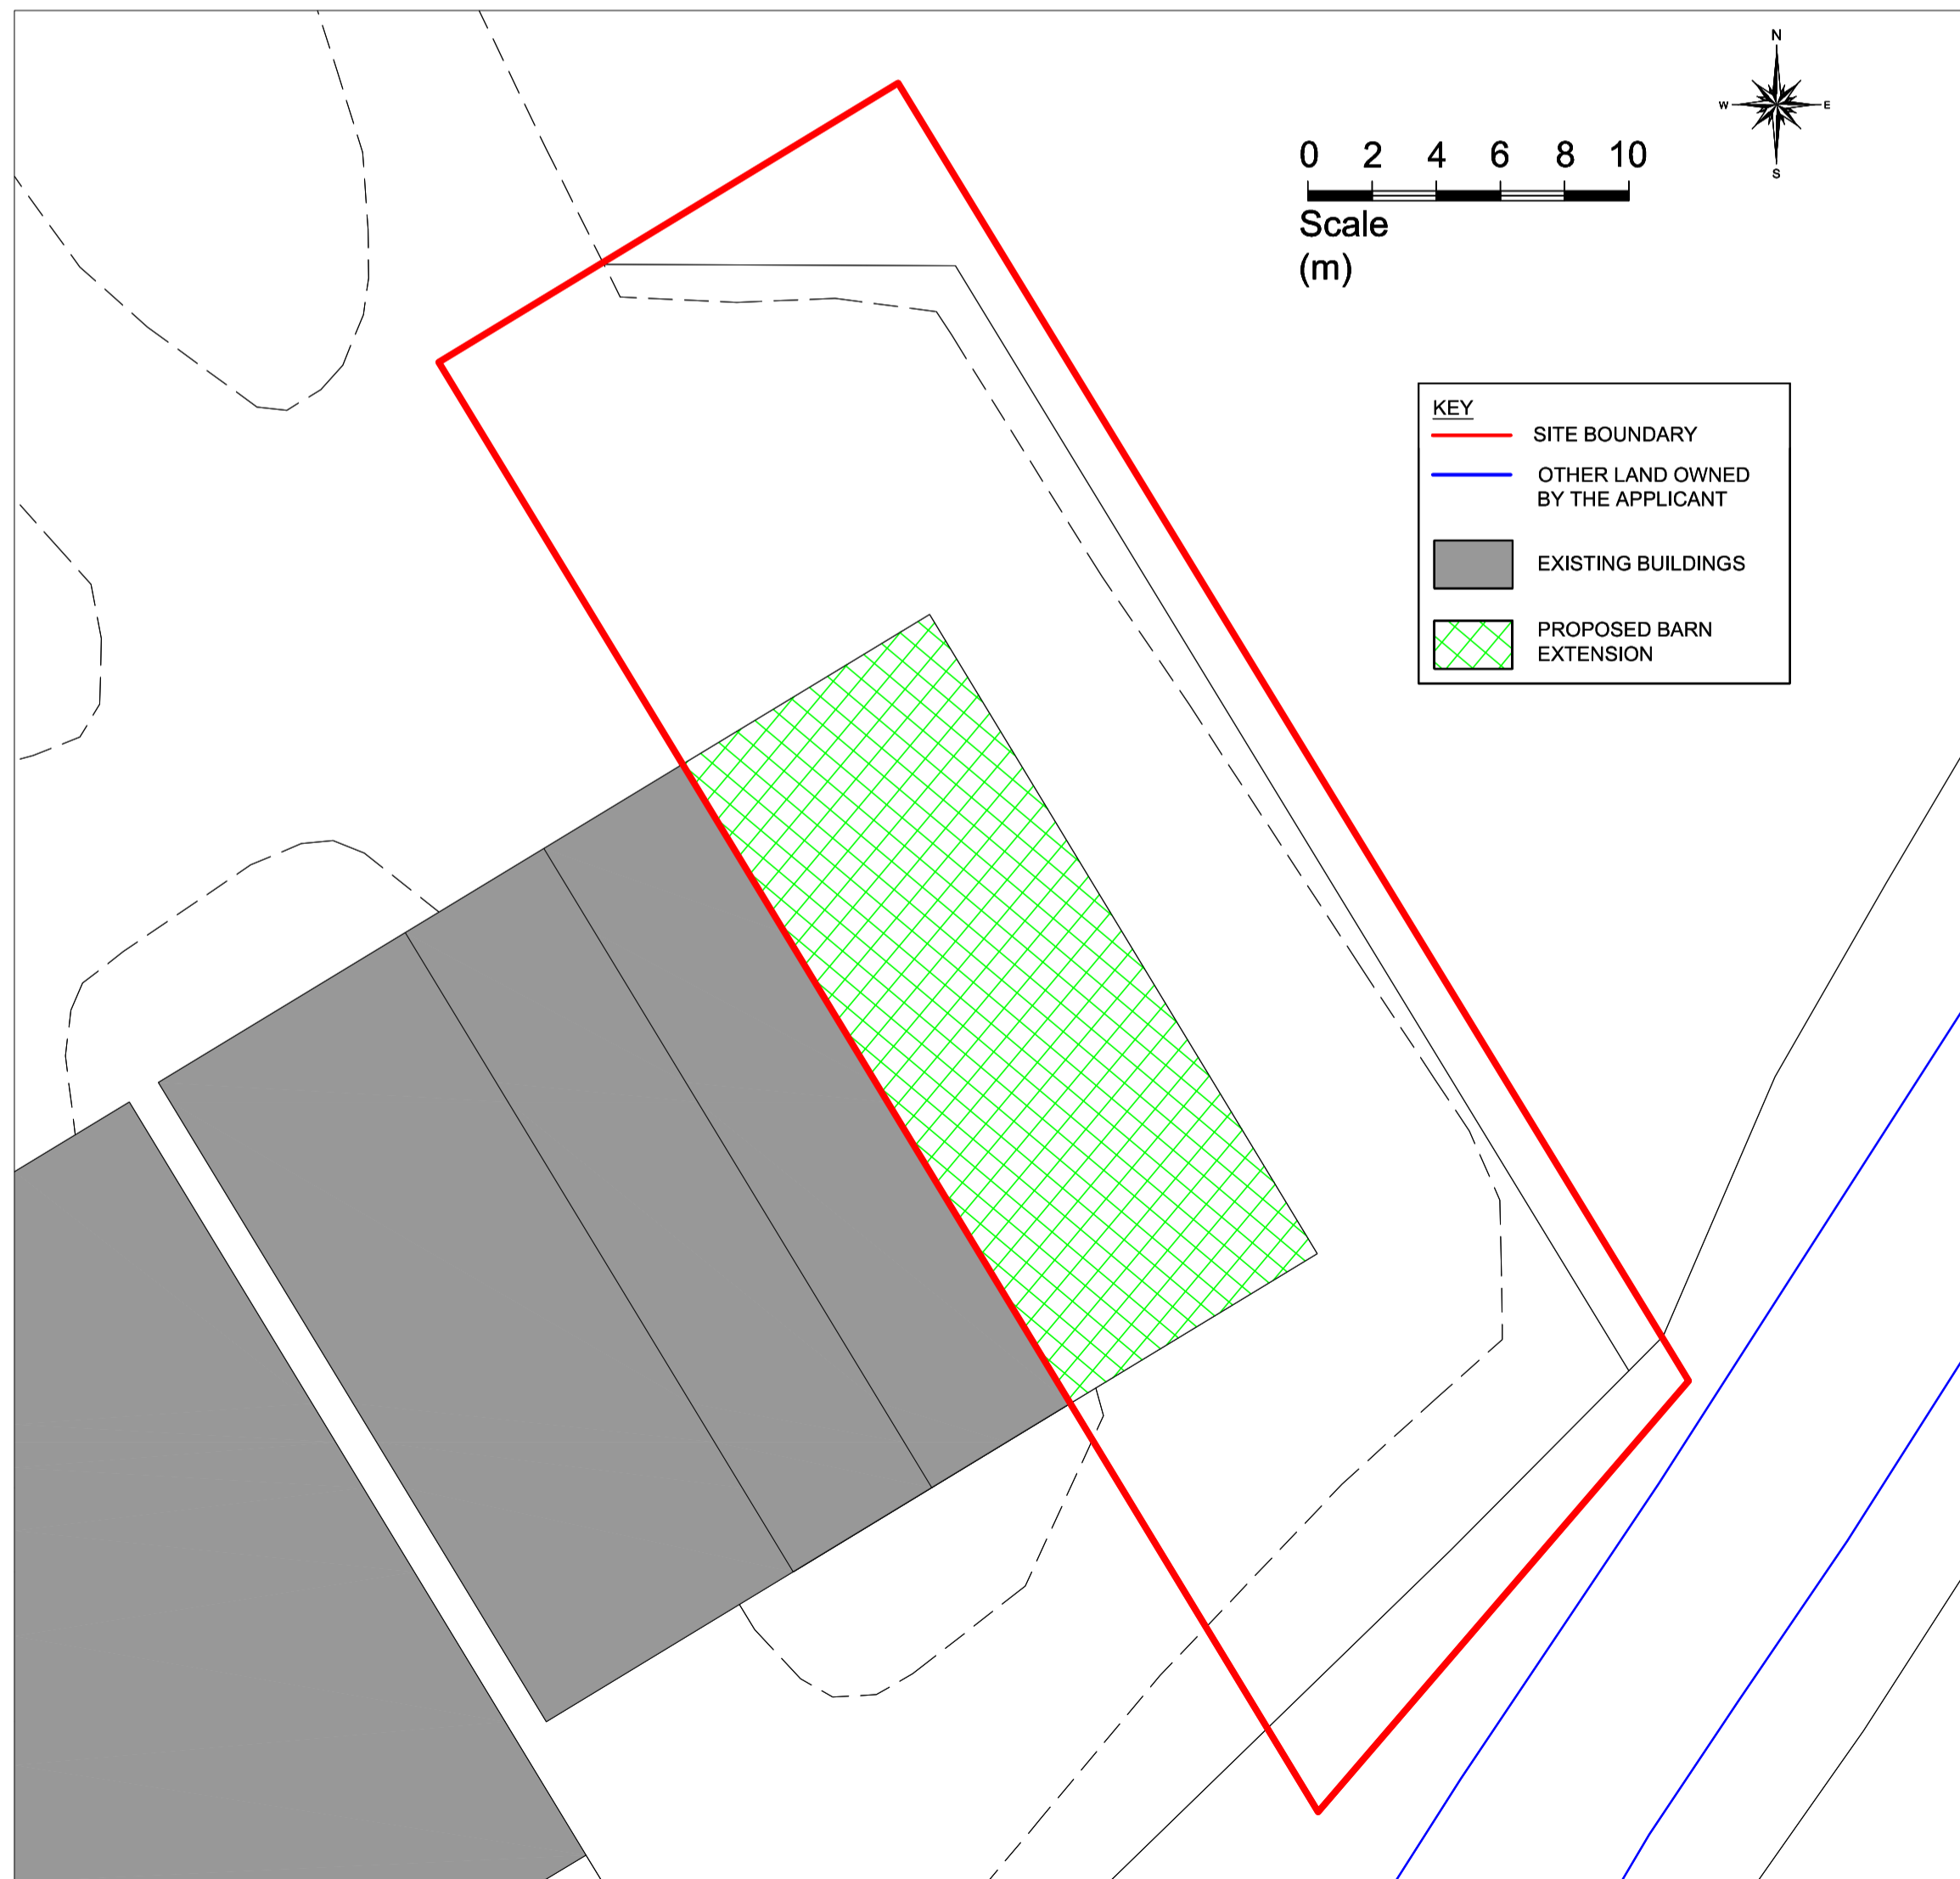

PROPOSED SITE PLAN
SCALE 1:200

NOTES:

This drawing is a copyright and should not be reproduced without permission.
The contractor is responsible for checking dimensions on site and any discrepancy to be verified prior to proceeding. This drawing is not to be scaled and must be read in conjunction with all associated architectural, engineering and service drawings.
IF IN DOUBT ALWAYS ASK

REV:	DESCRIPTION:	DATE:	BY:
------	--------------	-------	-----

WEATHERBURY
PLANNING & DESIGN

EGDON HALL, LYNCH LANE, WEYMOUTH, DORSET, DT4 9DN
TEL / FAX: 01305 534465 MOBILE: 07880 532609
www.weatherbury.co.uk enquires@weatherbury.co.uk

NORTHBROOK FARM
PUDDLETOWN
DORCHESTER
DORSET

MR COX

LOCATION PLAN
PROPOSED SITE PLAN &
PROPOSED BLOCK PLAN

DATE:	MARCH 2019	CHECKED BY: -
SCALE:	1:1250 & 1:200 @ A1	DRAWN BY: CW
DRAWING NUMBER:	SC-2020-001	REV: -