


NOTES:

This drawing is a copyright and should not be reproduced without permission.
 The contractor is responsible for checking dimensions on site and any discrepancy to be verified prior to proceeding. This drawing is not to be scaled and must be read in conjunction with all associated architectural, engineering and service drawings.
 IF IN DOUBT ALWAYS ASK

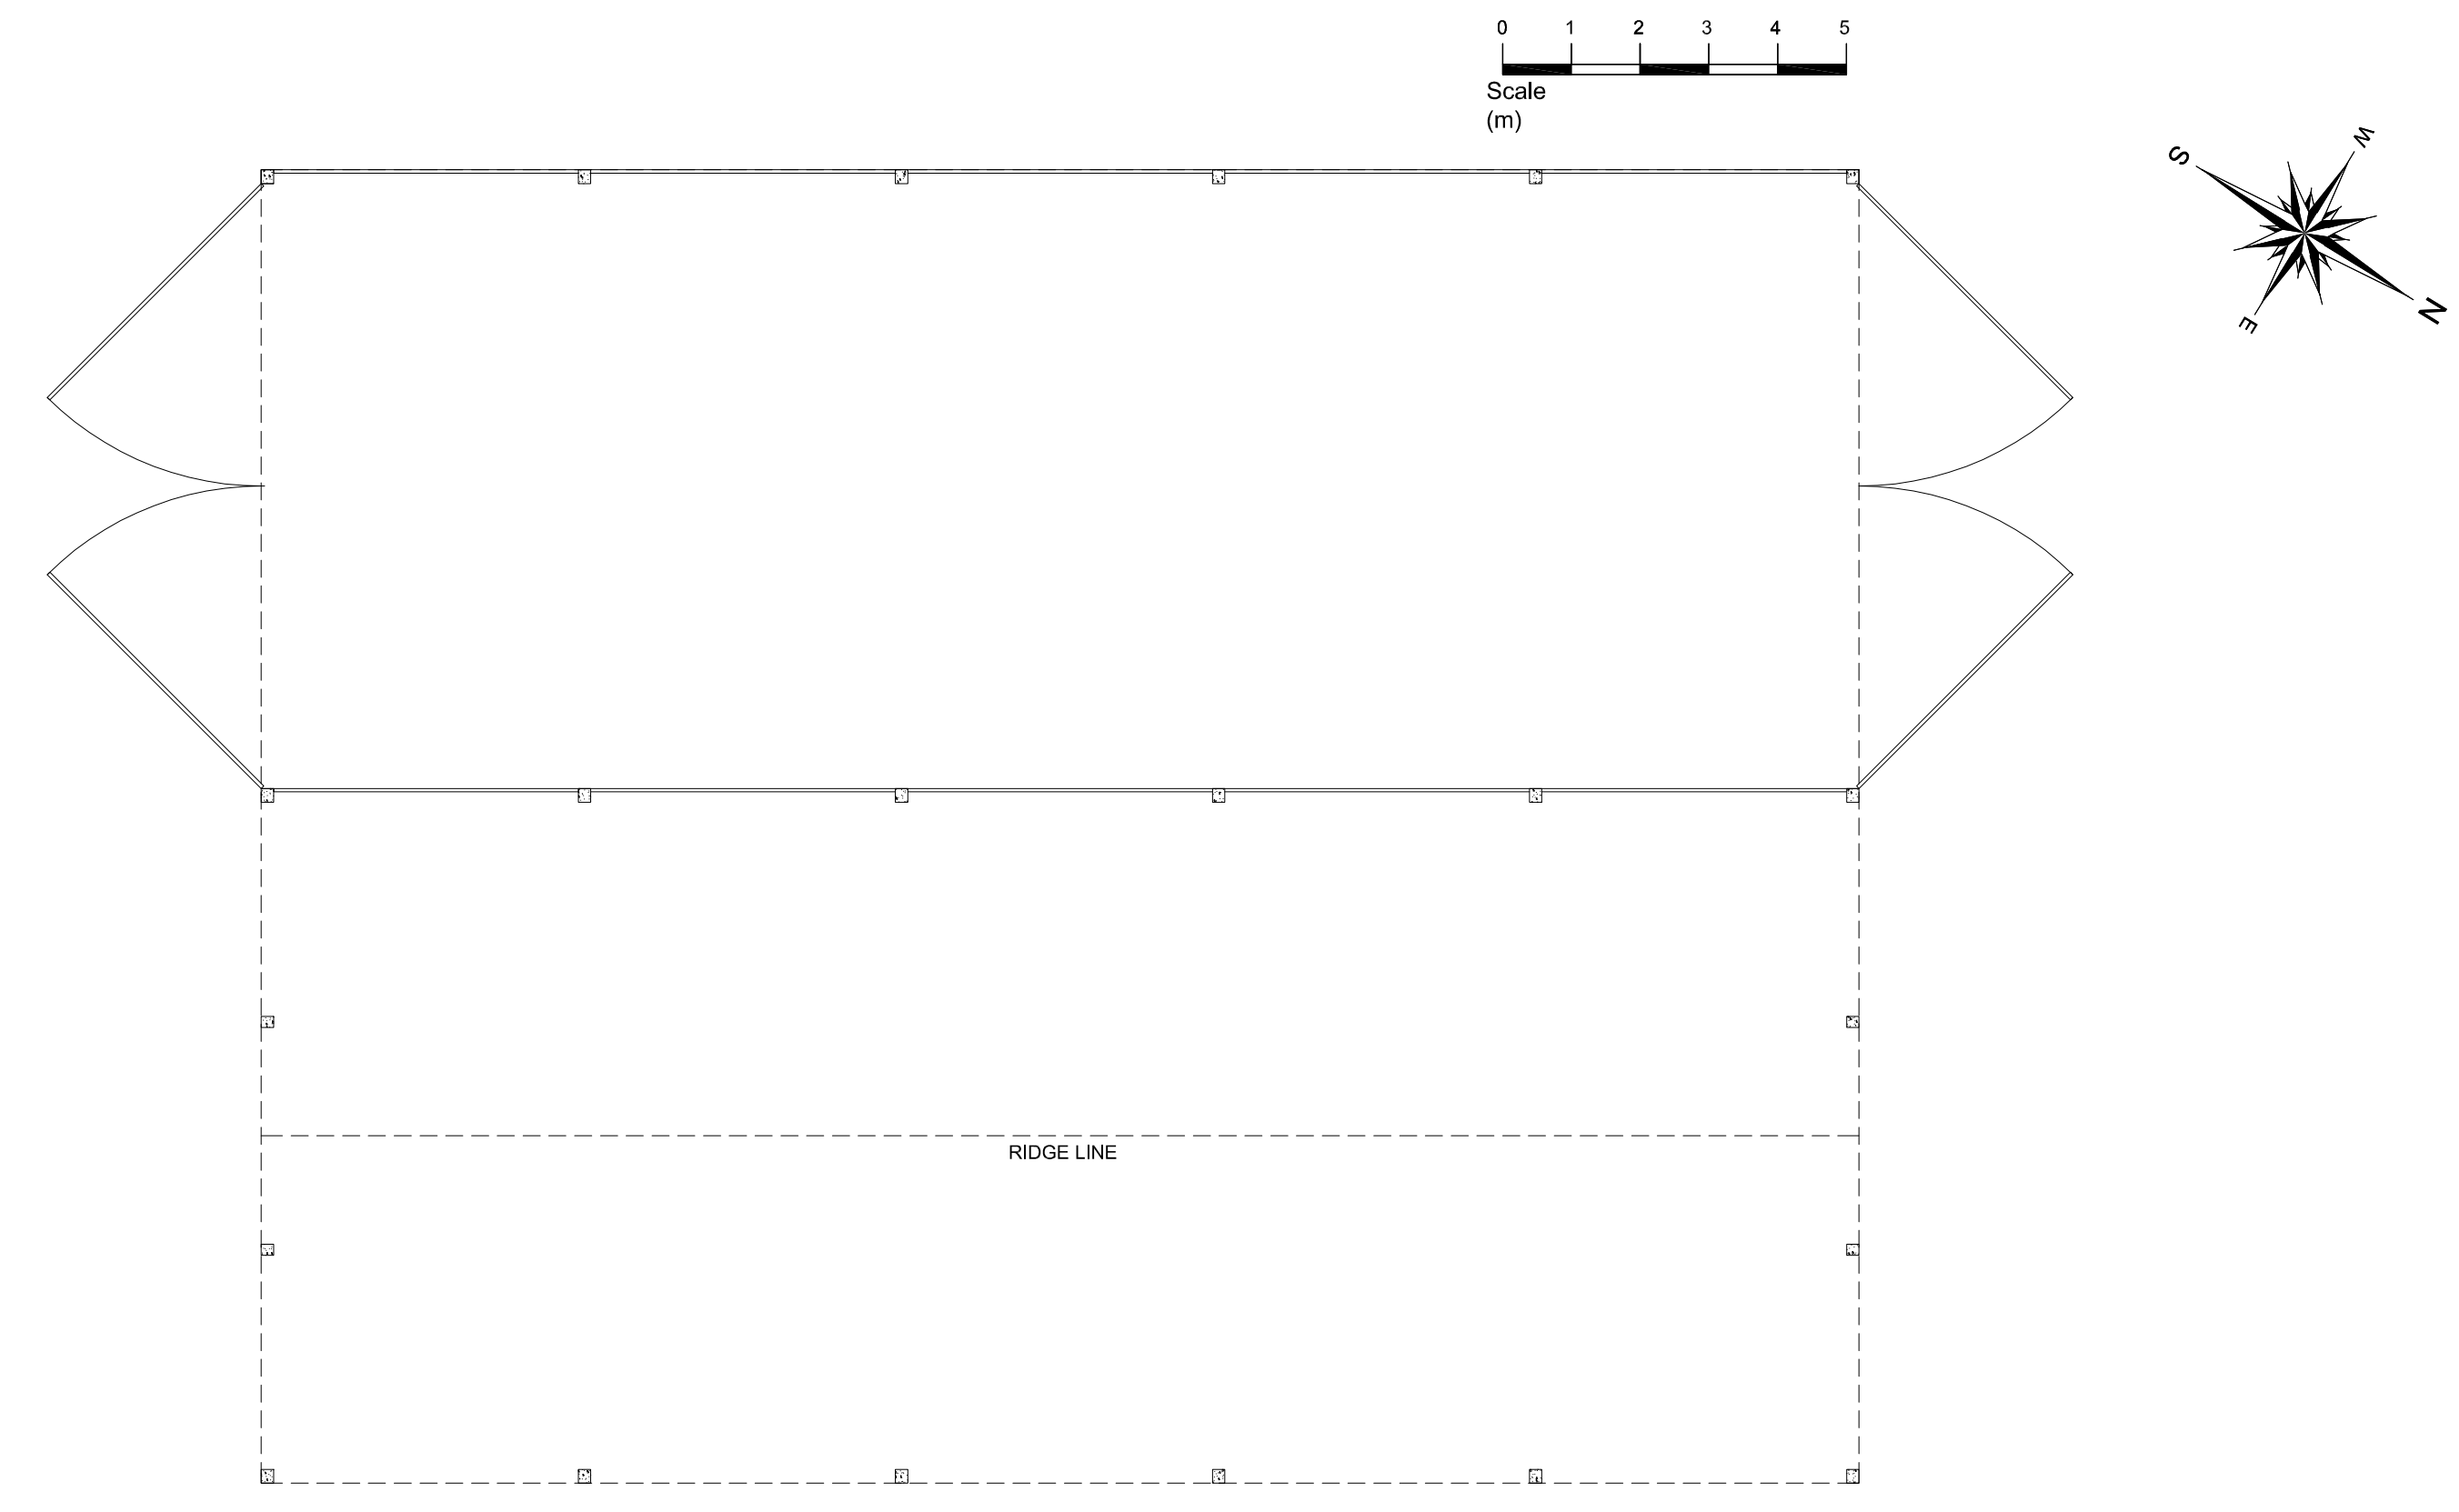

EXISTING FLOOR PLAN
SCALE 1:100

REV:	DESCRIPTION:	DATE:	BY:




EGDON HALL, LYNCH LANE, WEYMOUTH, DORSET, DT4 9DN
 TEL / FAX: 01305 534465 MOBILE: 07880 532609
 www.weatherbury.co.uk enquires@weatherbury.co.uk

NORTHBROOK FARM
PUDDLETOWN
DORCHESTER
DORSET


MR COX

EXISTING FLOOR PLAN
& ELEVATIONS


DATE:	SEPT 2020	CHECKED BY: -
SCALE:	1:100 @ A1	DRAWN BY: CW
DRAWING NUMBER:	SC-2020-002	REV: -

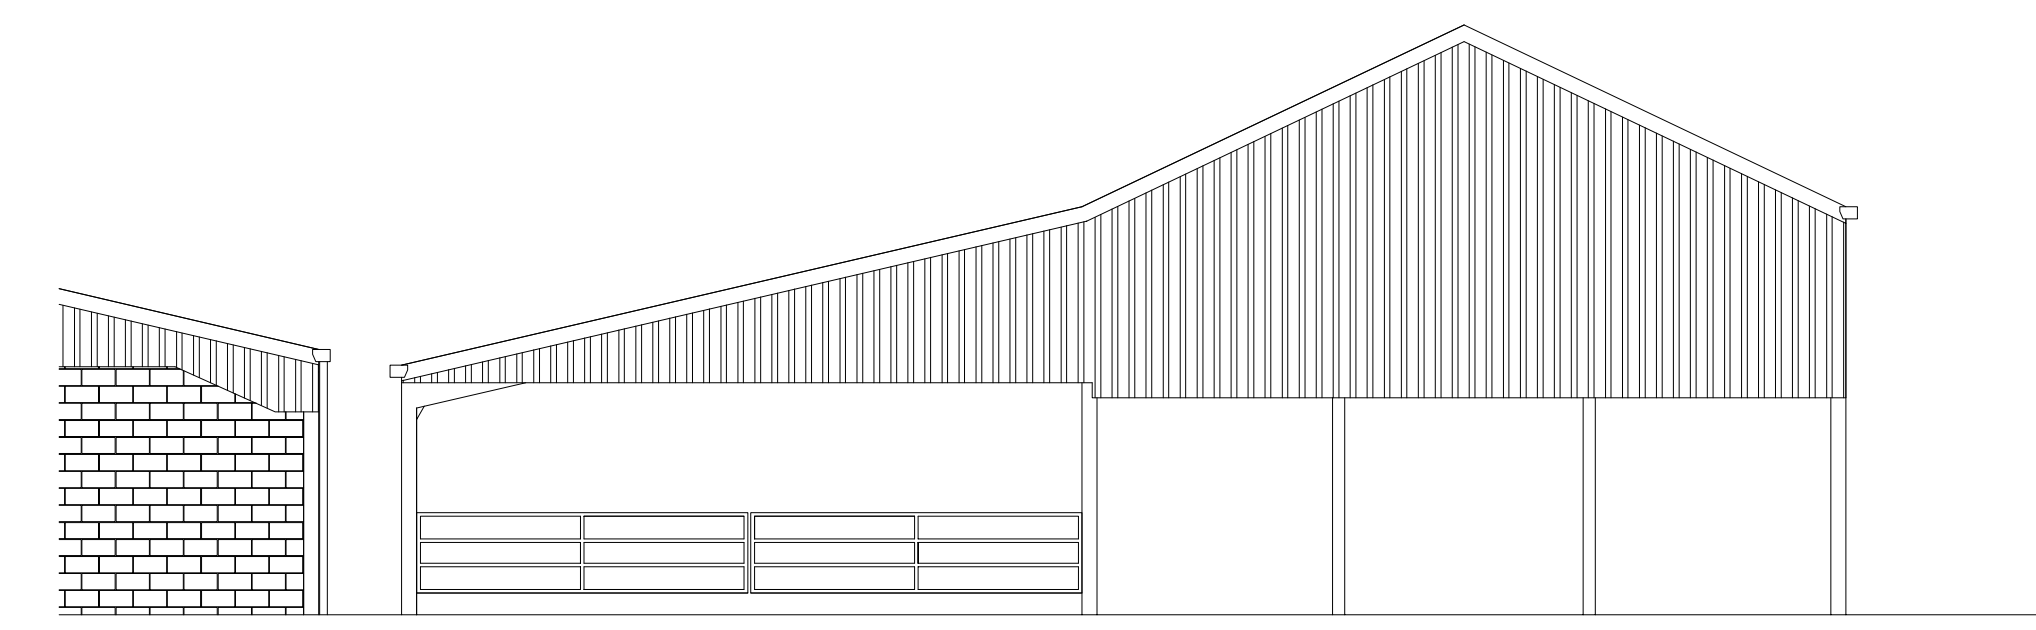

SOUTH EAST ELEVATION
SCALE 1:100

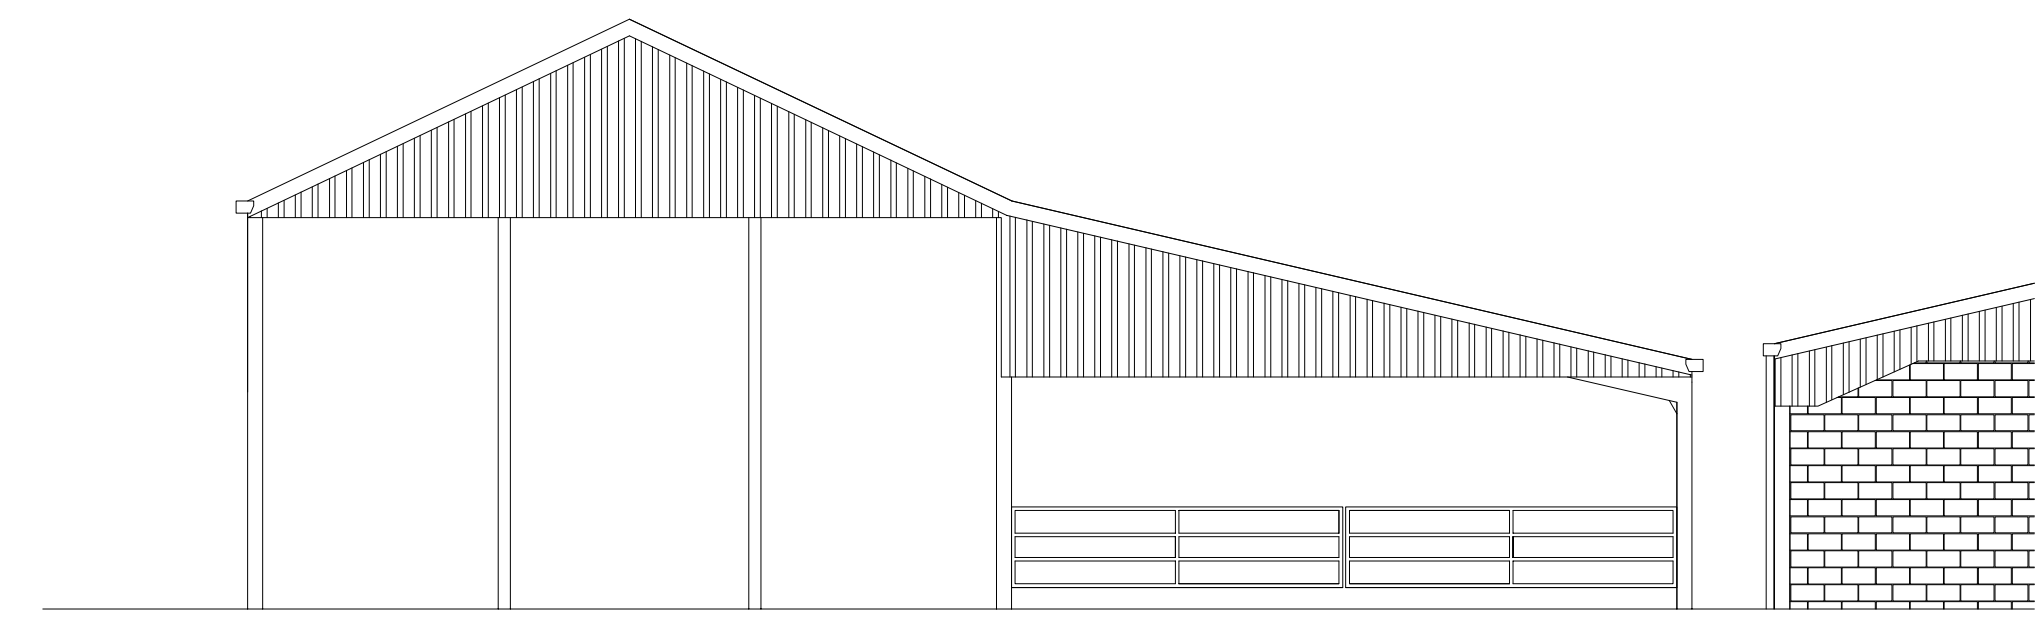

NORTH WEST ELEVATION
SCALE 1:100

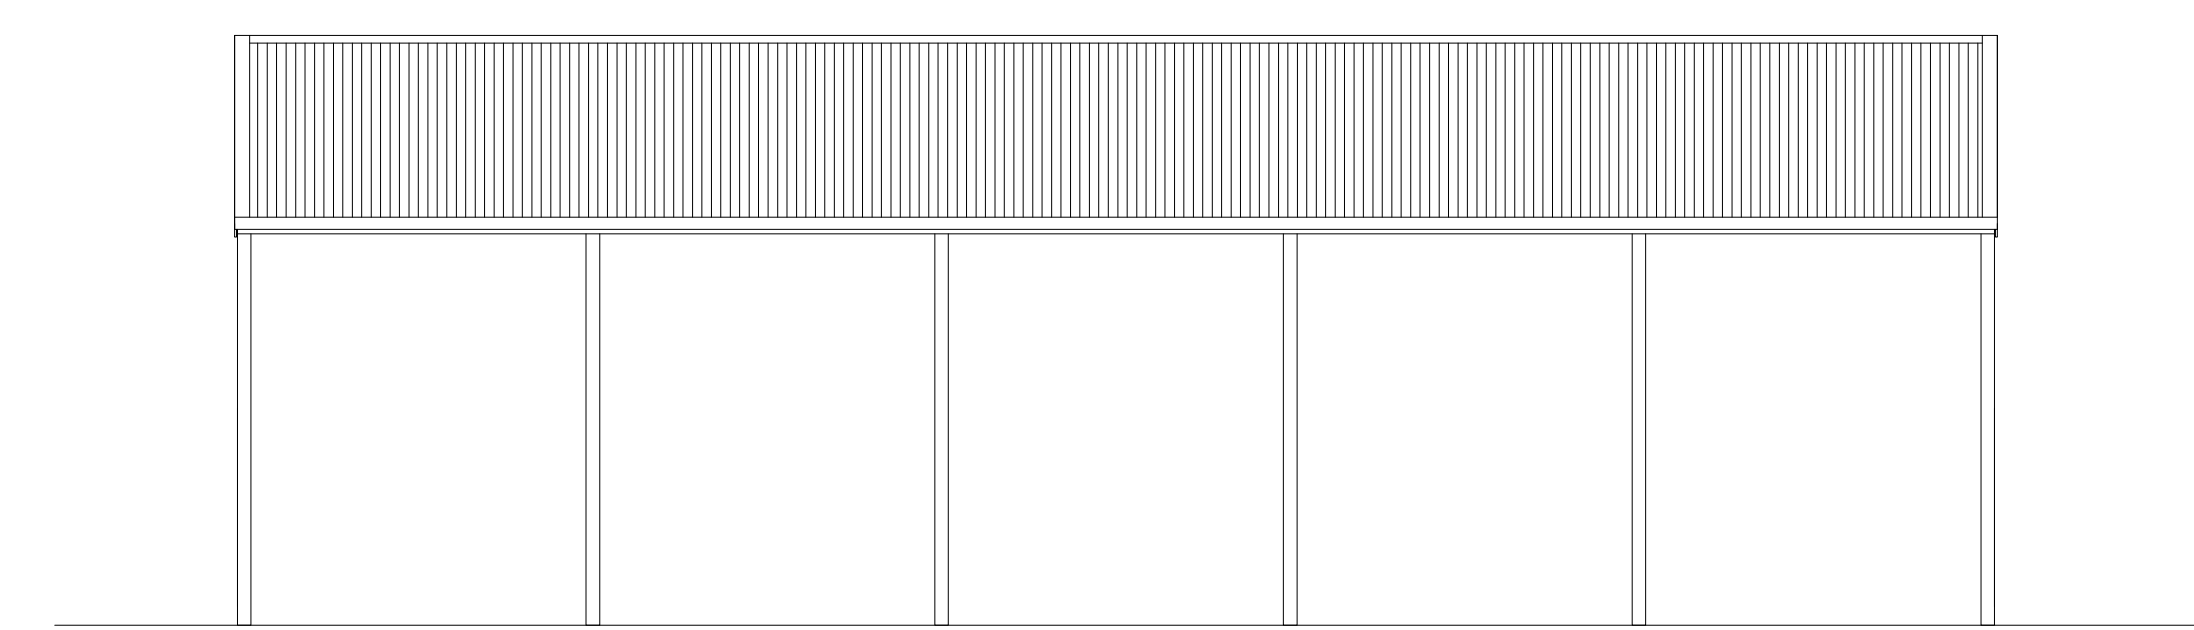

NORTH EAST ELEVATION
SCALE 1:100