


Proposed Site Plan Scale 1:1250

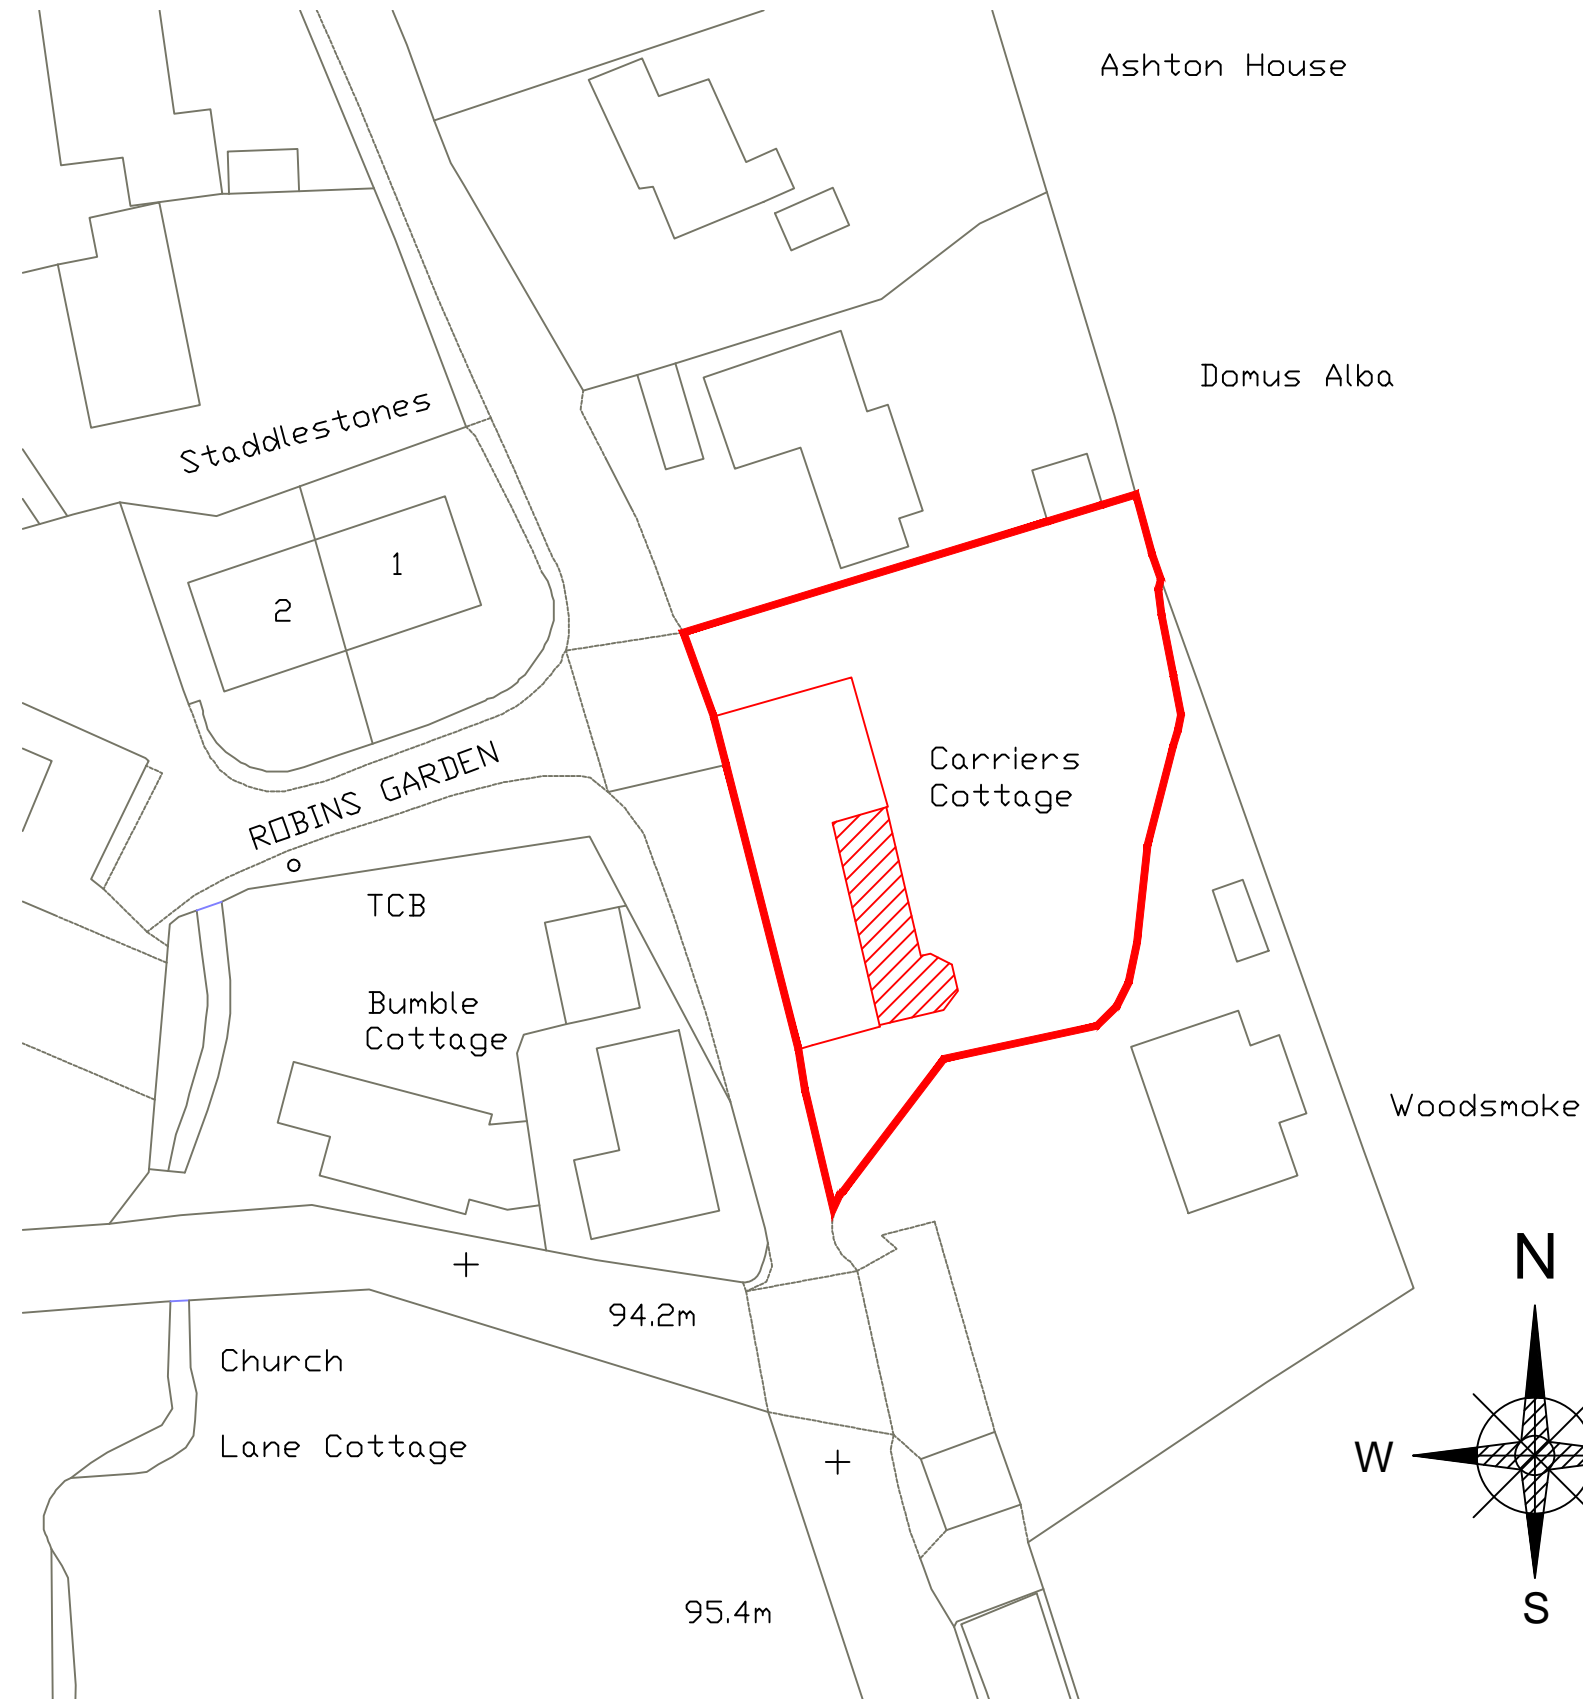


Scale 1:1250



Proposed Site Plan Scale 1:500



Scale 1:500

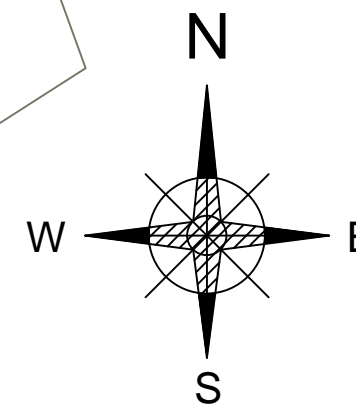

P.A.R.

68 NUTFORD COTTAGES
BLANDFORD FORUM
DORSET DT11 0QJ
TEL. 01258 451183
MOB.07817323486
e-mail-ron@academydesign.co.uk

SITE: **Carriers Cottage**
Cheselborne
Dorchester
DT2 7NJ

TITLE: **Proposed Site**
Layout Plan

REV.	BY	DETAILS	DATE
DRAWN	RFR	DATE	29/10/20
SCALE	1:1250 & 1:500	APPROVAL	
DRAWING No.	SHEET	REV.	
ND 1648	SP		