



**NORTH EAST ELEVATION  
(FRONT) 1:100**

WHITE UPVC  
WINDOWS &  
DOORS


PORCH MATERIALS  
ROOF; TILE TO MATCH  
WALLS; RENDER TO MATCH  
WINDOWS; WHITE UPVC  
DOOR; UPVC OR COMPOSITE

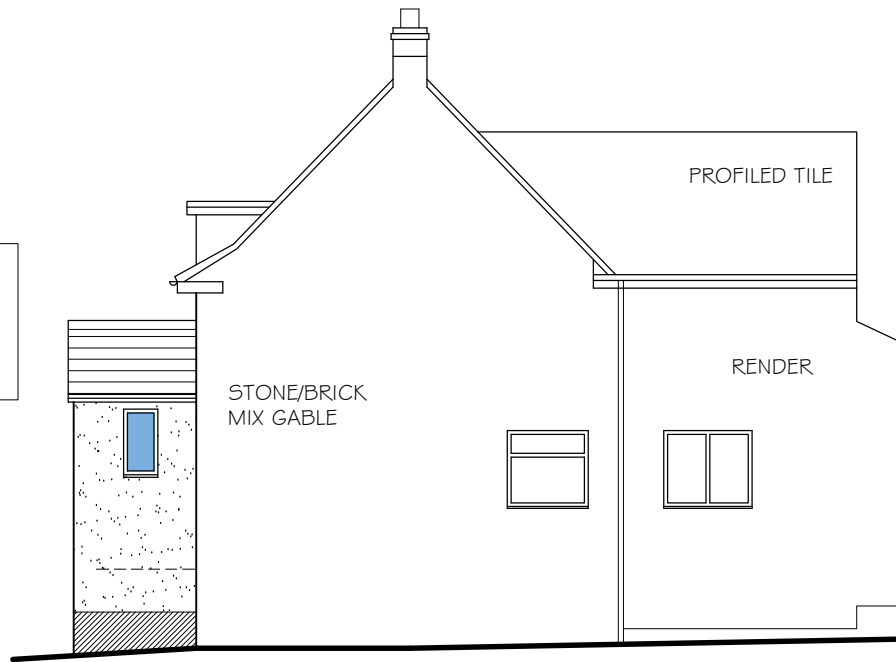

**NORTH WEST**

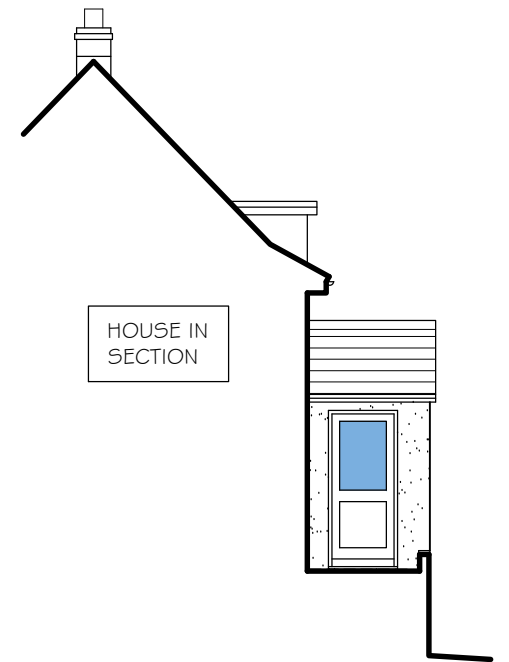

**SOUTH EAST**

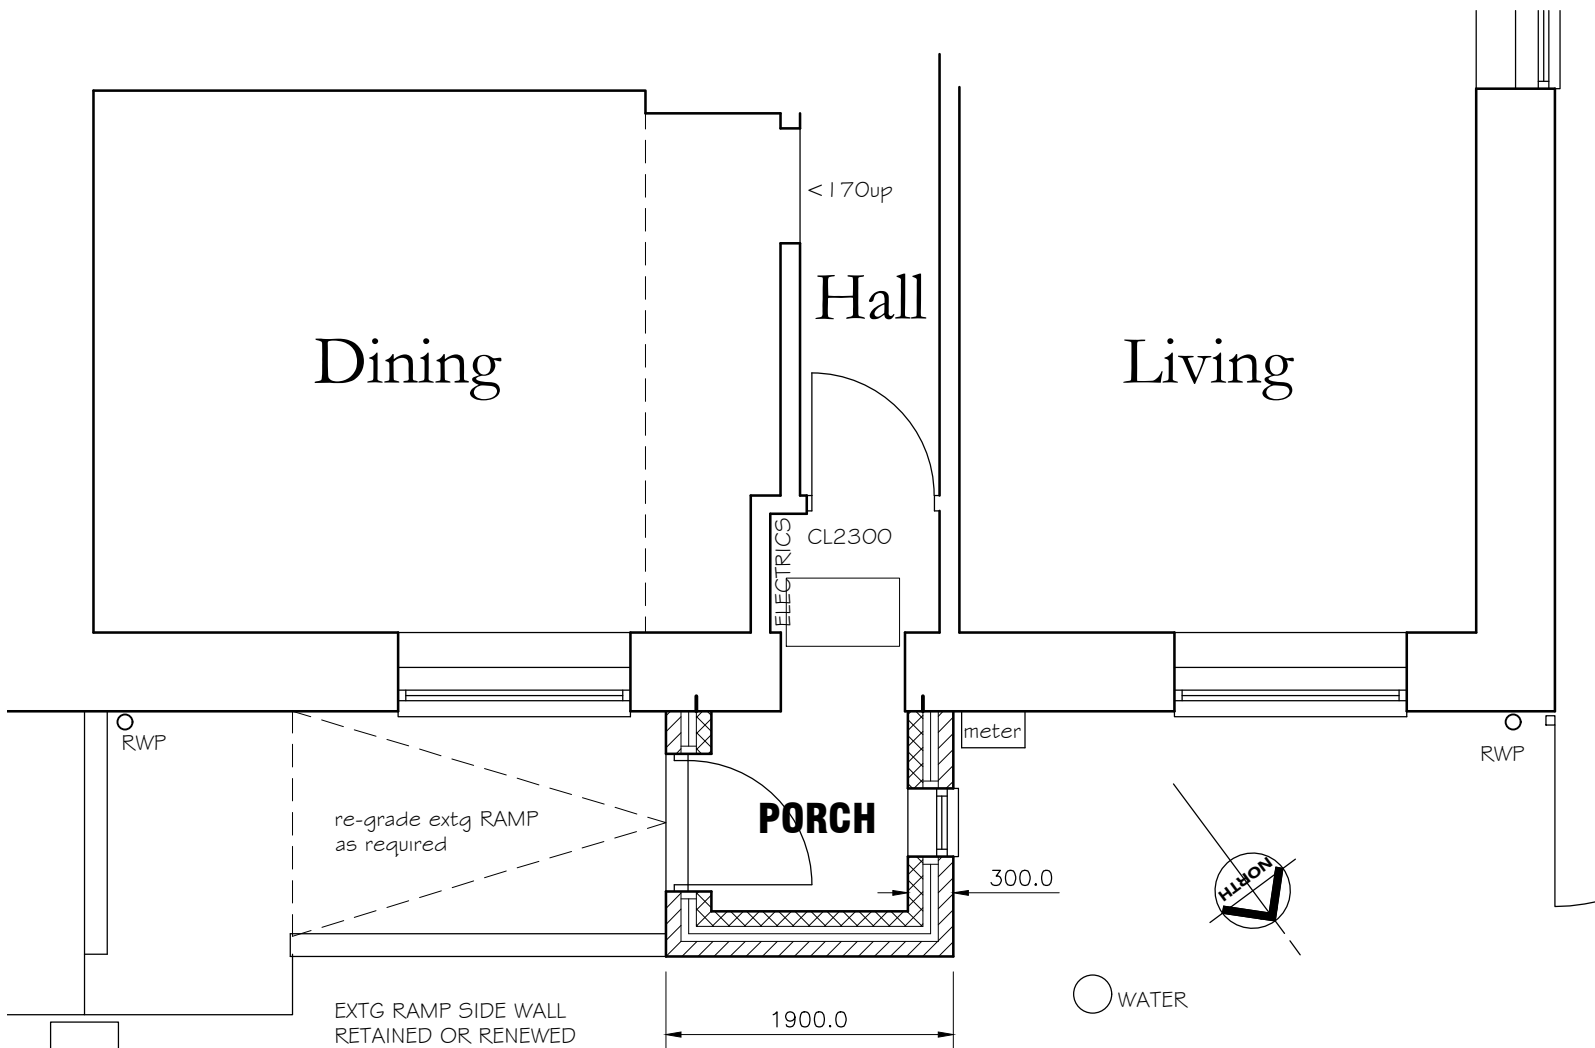

**Proposed SITE PLAN 1:50**

Adrian Bishop MCIAT  
Chartered Architectural Technologist  
01305 261356  
architectural@live.co.uk

2 Hardy's Row  
West Knighton  
Dorset DT2 8PF  
Proposed Porch

Scale: as noted @ A3  
Date: November 2020  
Drawing No. 0428/P1