



EXISTING


1:100

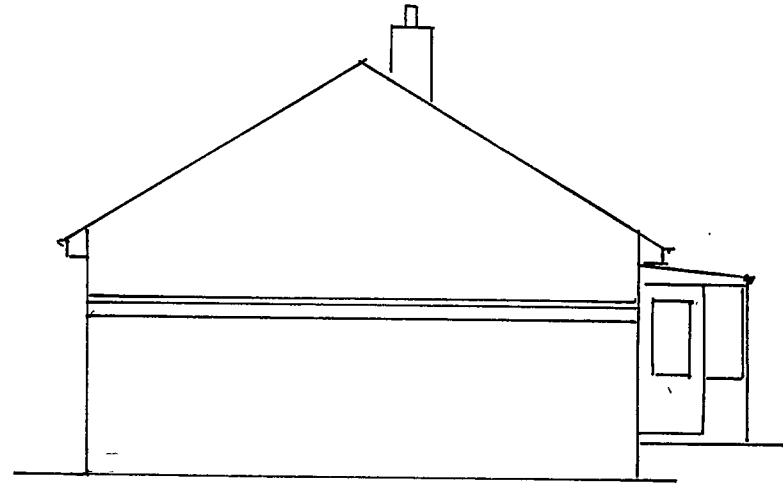


SOUTH EAST SIDE

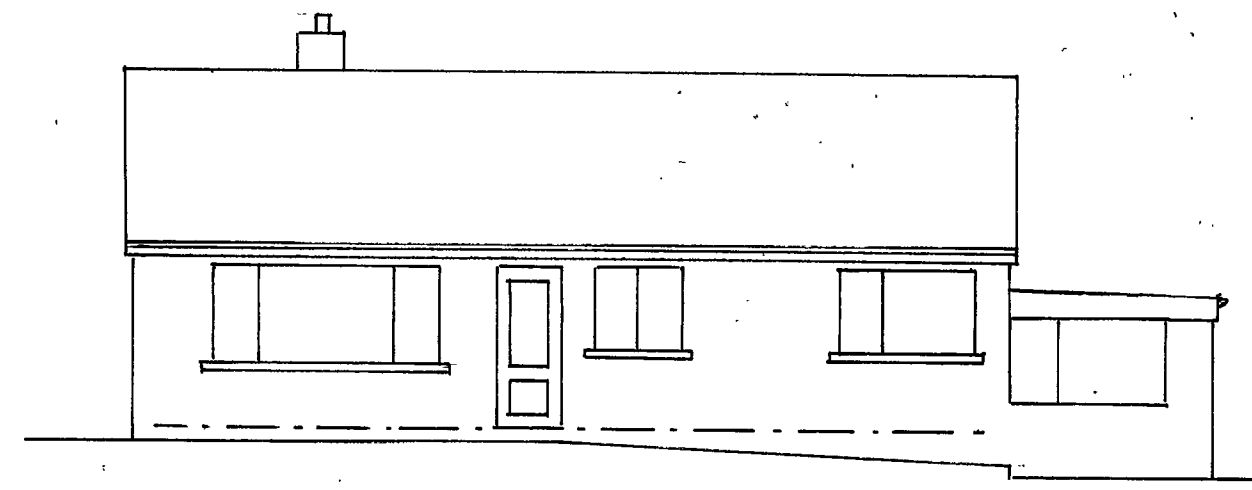


REAR ELEVATION

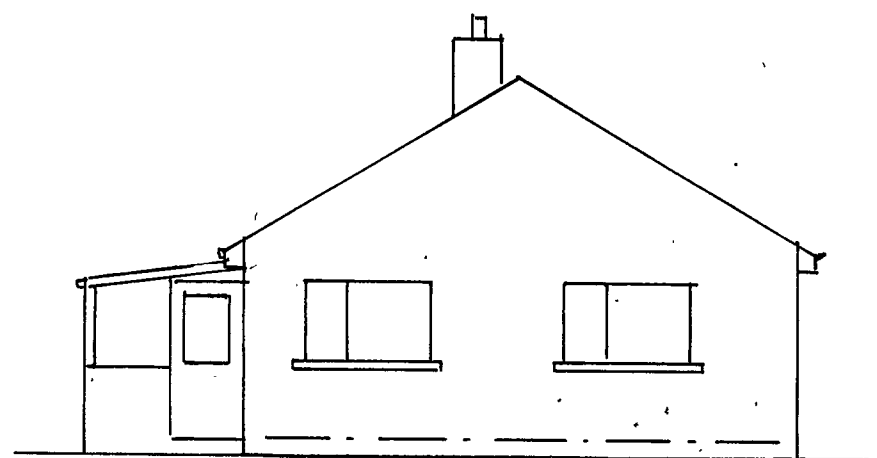

NORTH WEST SIDE

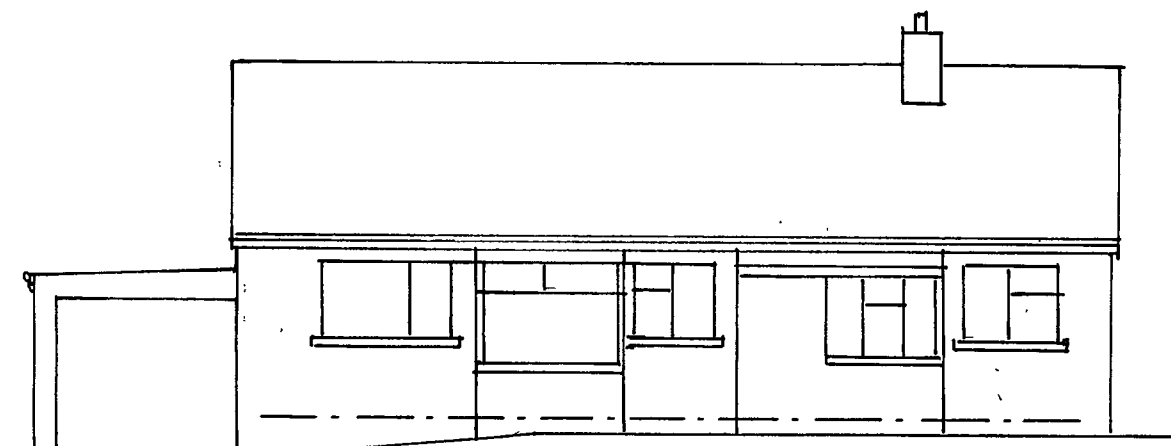


FRONT ELEVATION

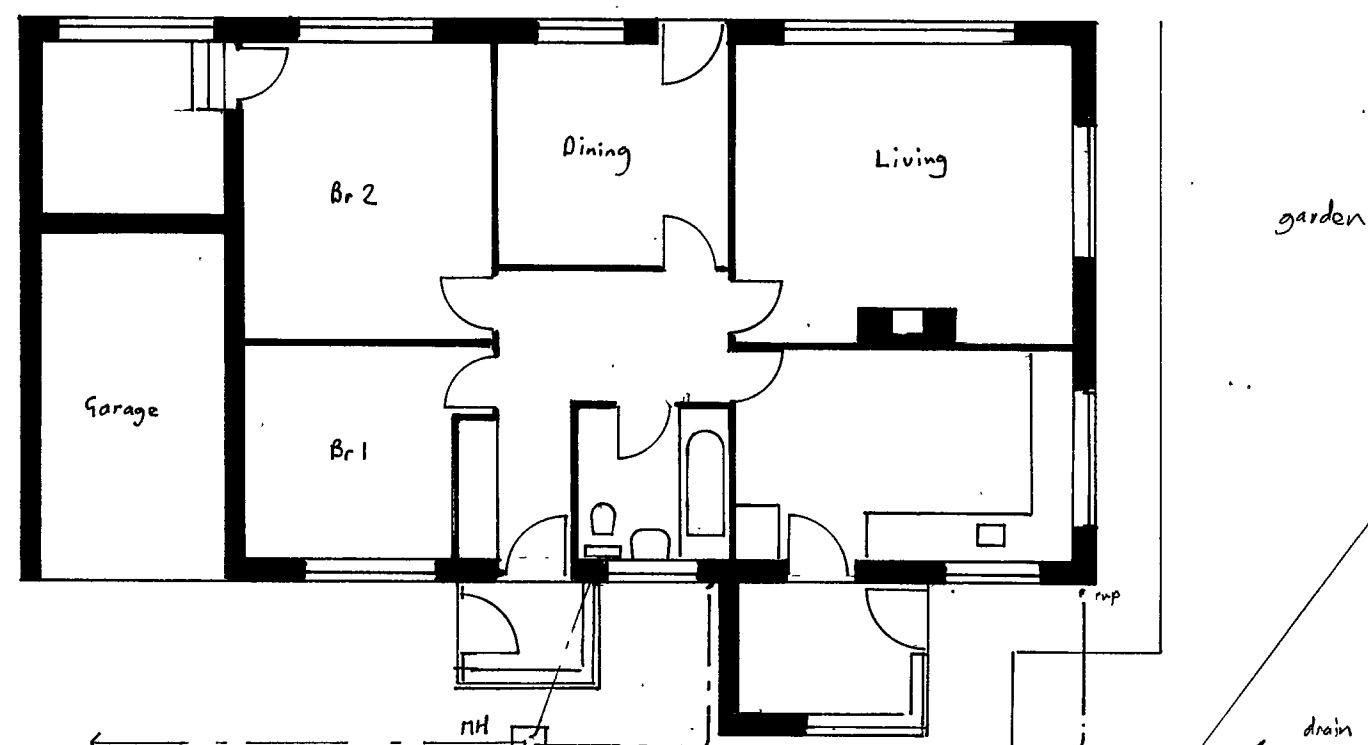


GROUND FLOOR


PROPOSED

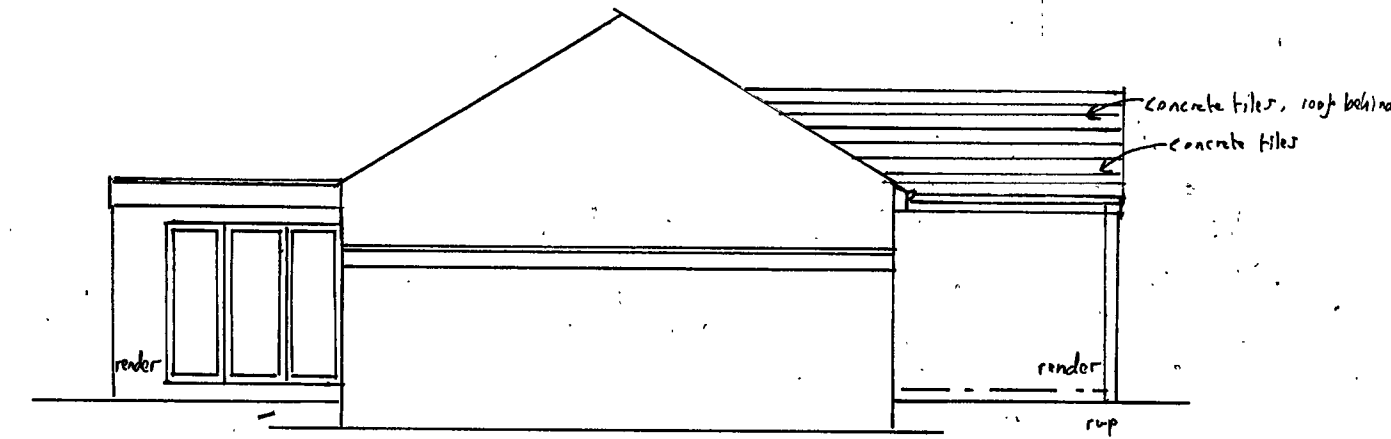


SOUTH EAST SIDE

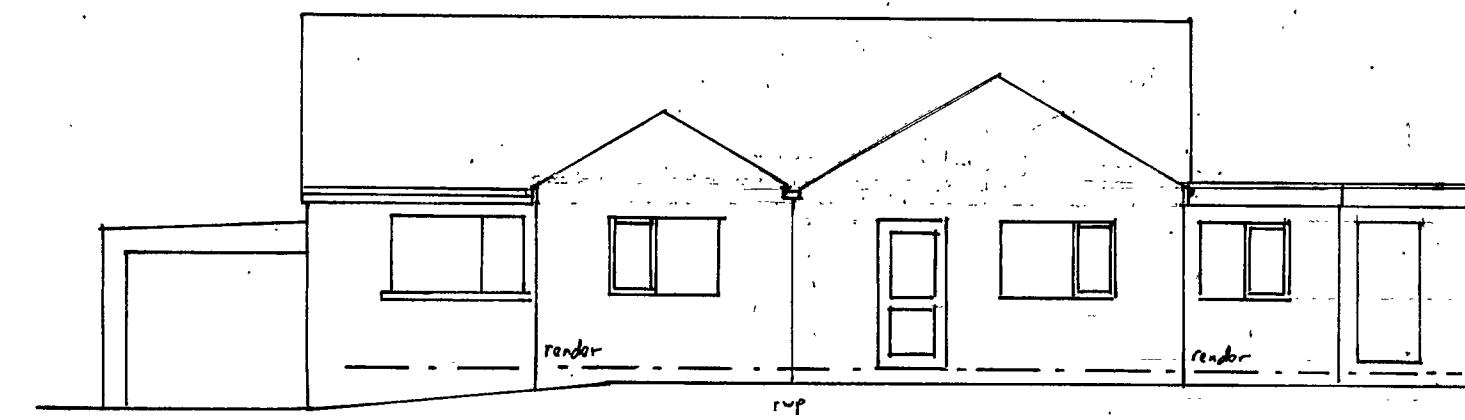

FRONT ELEVATION


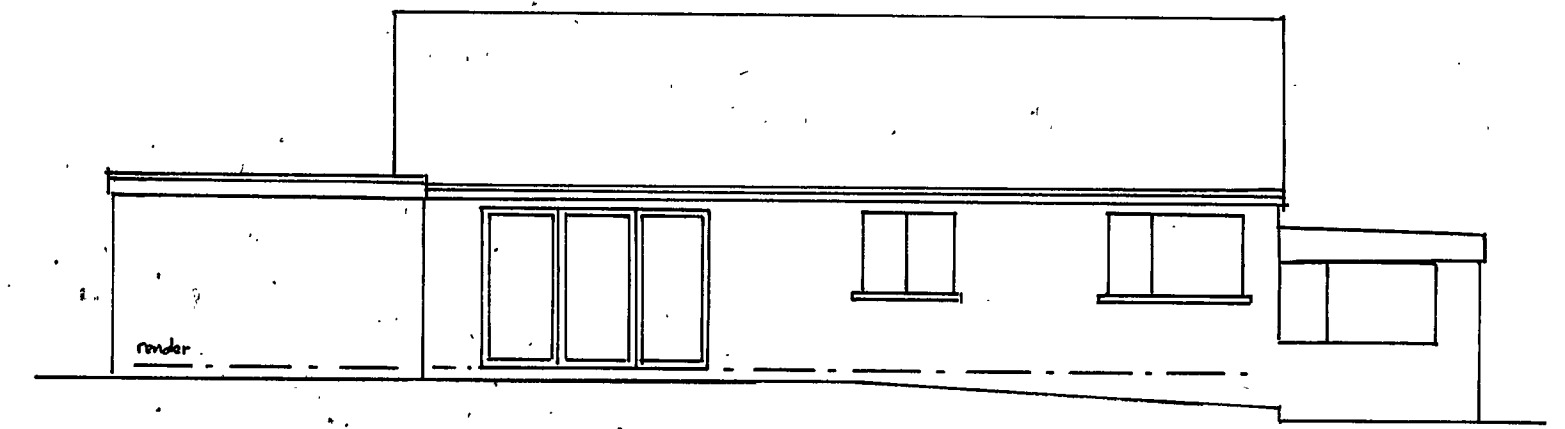


REAR ELEVATION

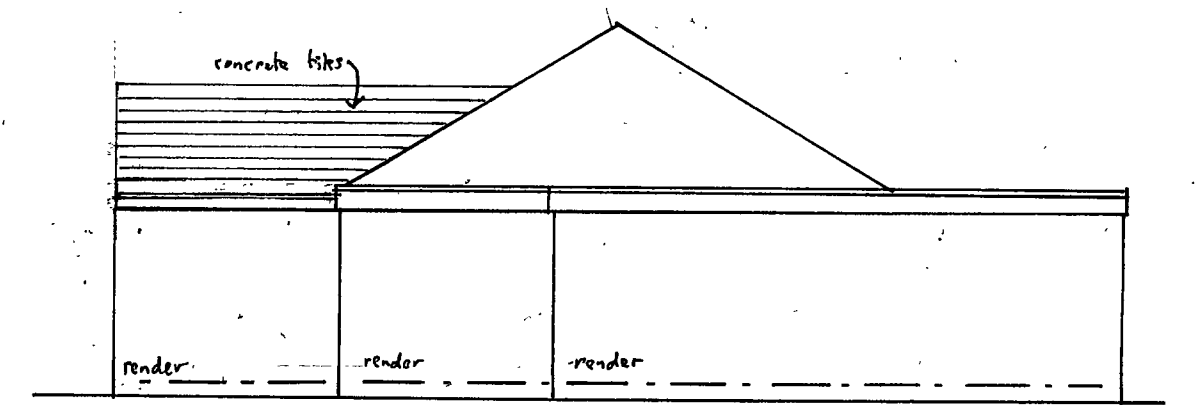


NORTH WEST SIDE

SITE PLAN 1:200
0 1 2 3 4 5 meters

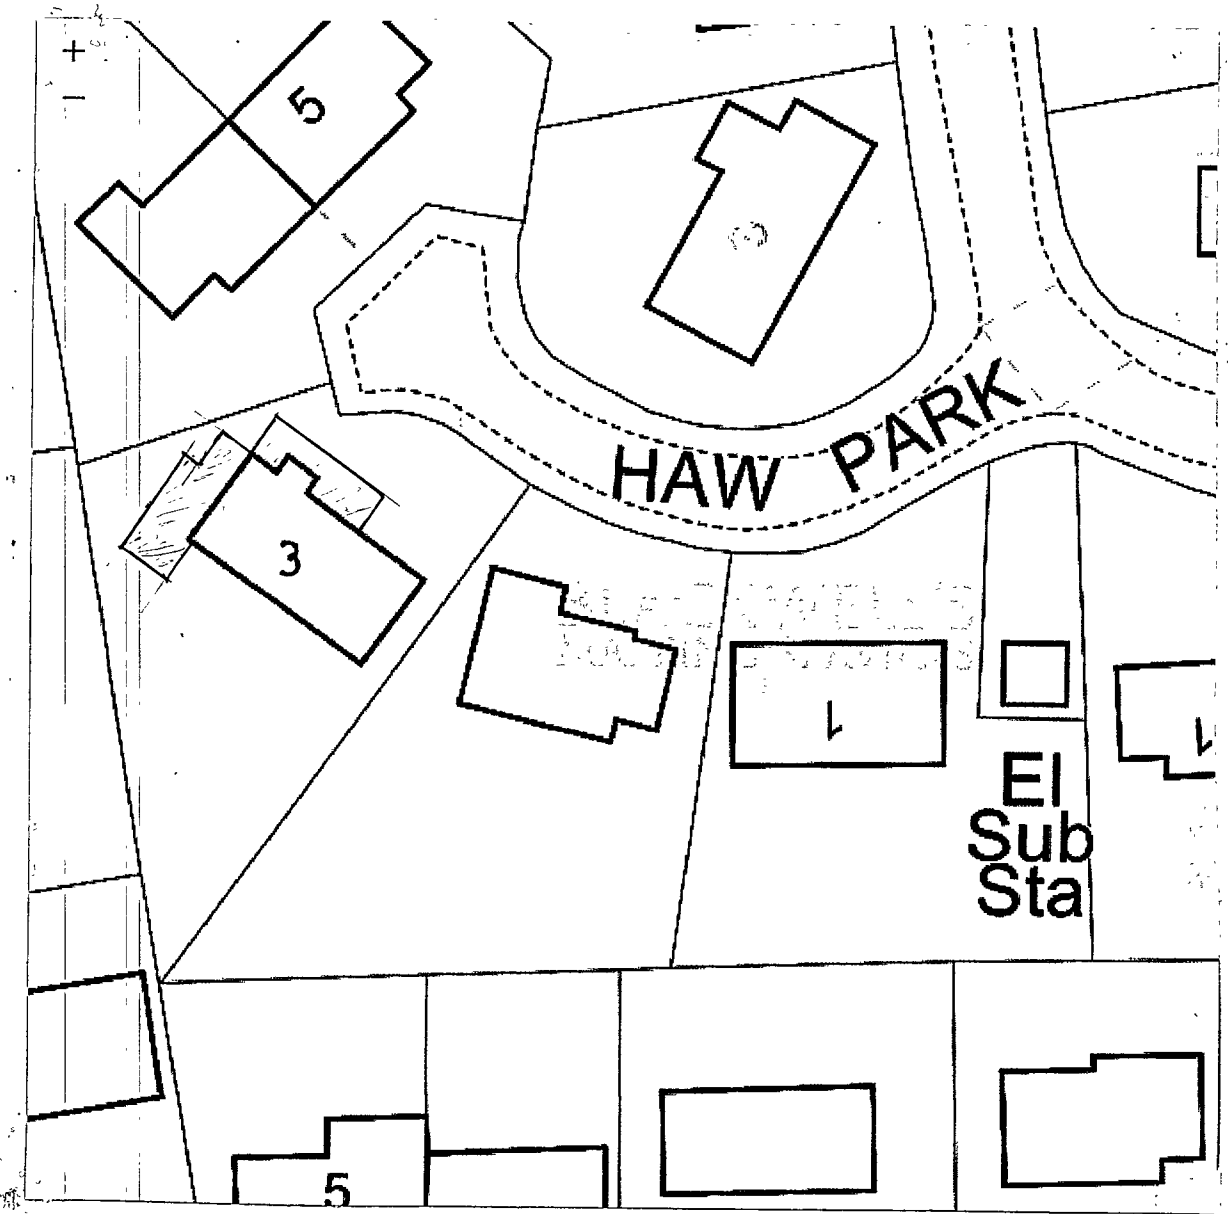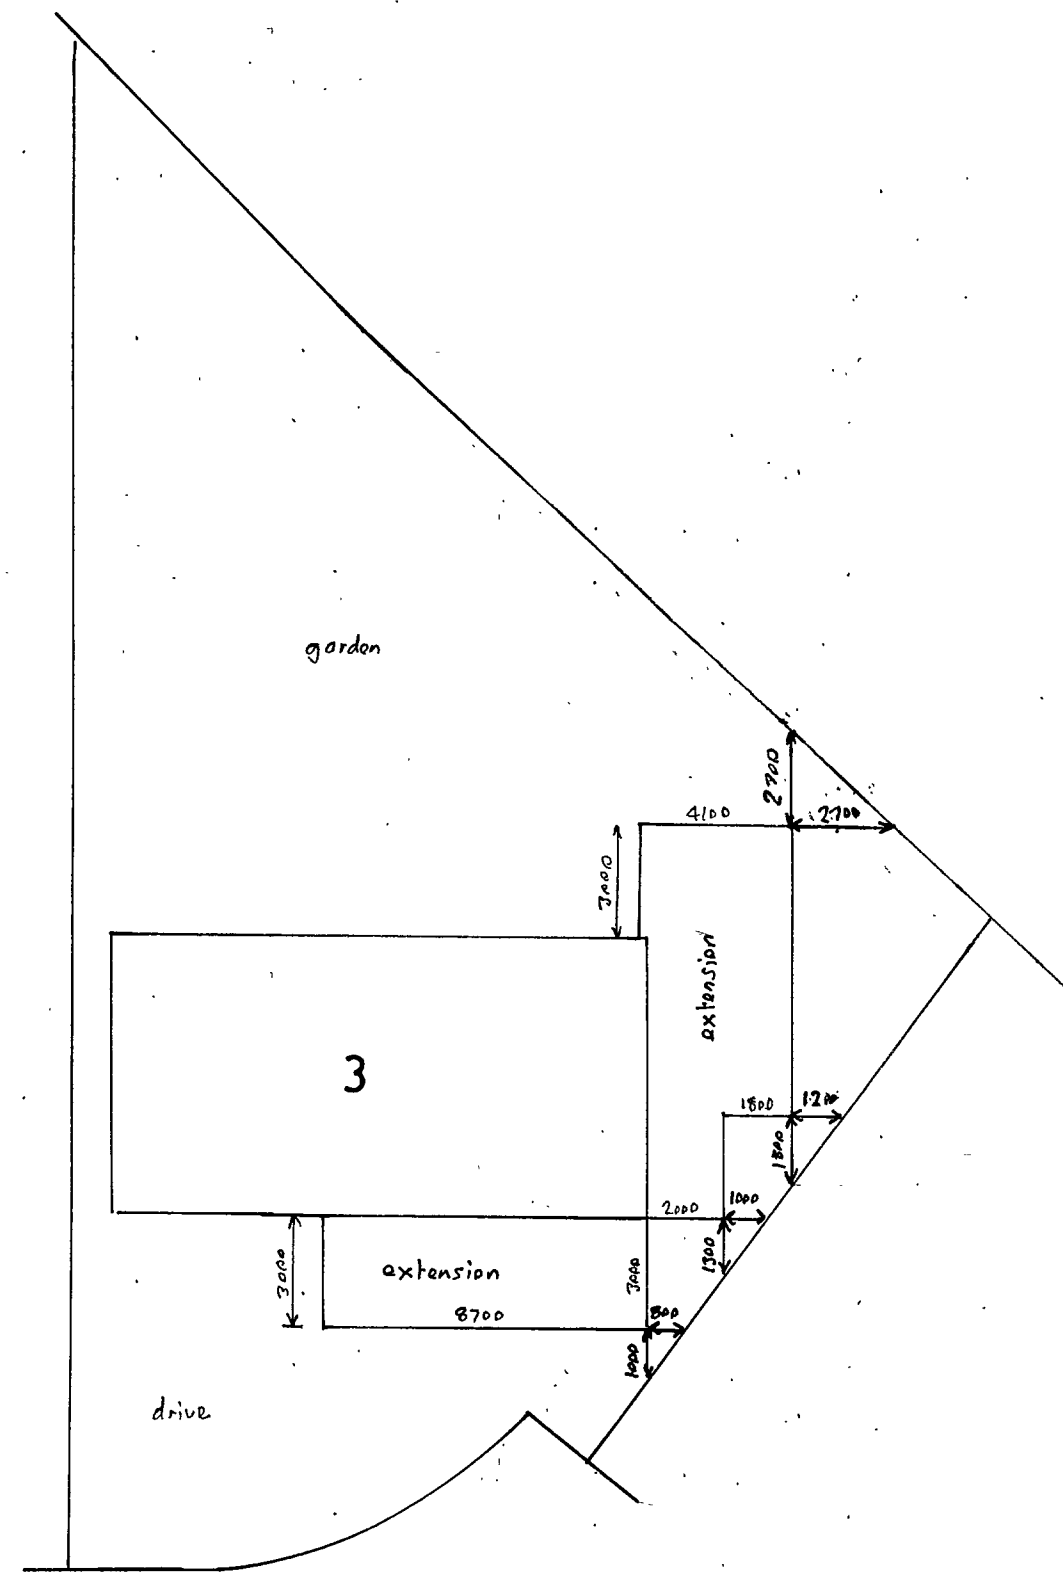


SITE PLAN 1:500
BLOCK PLAN 0 5 10 meters

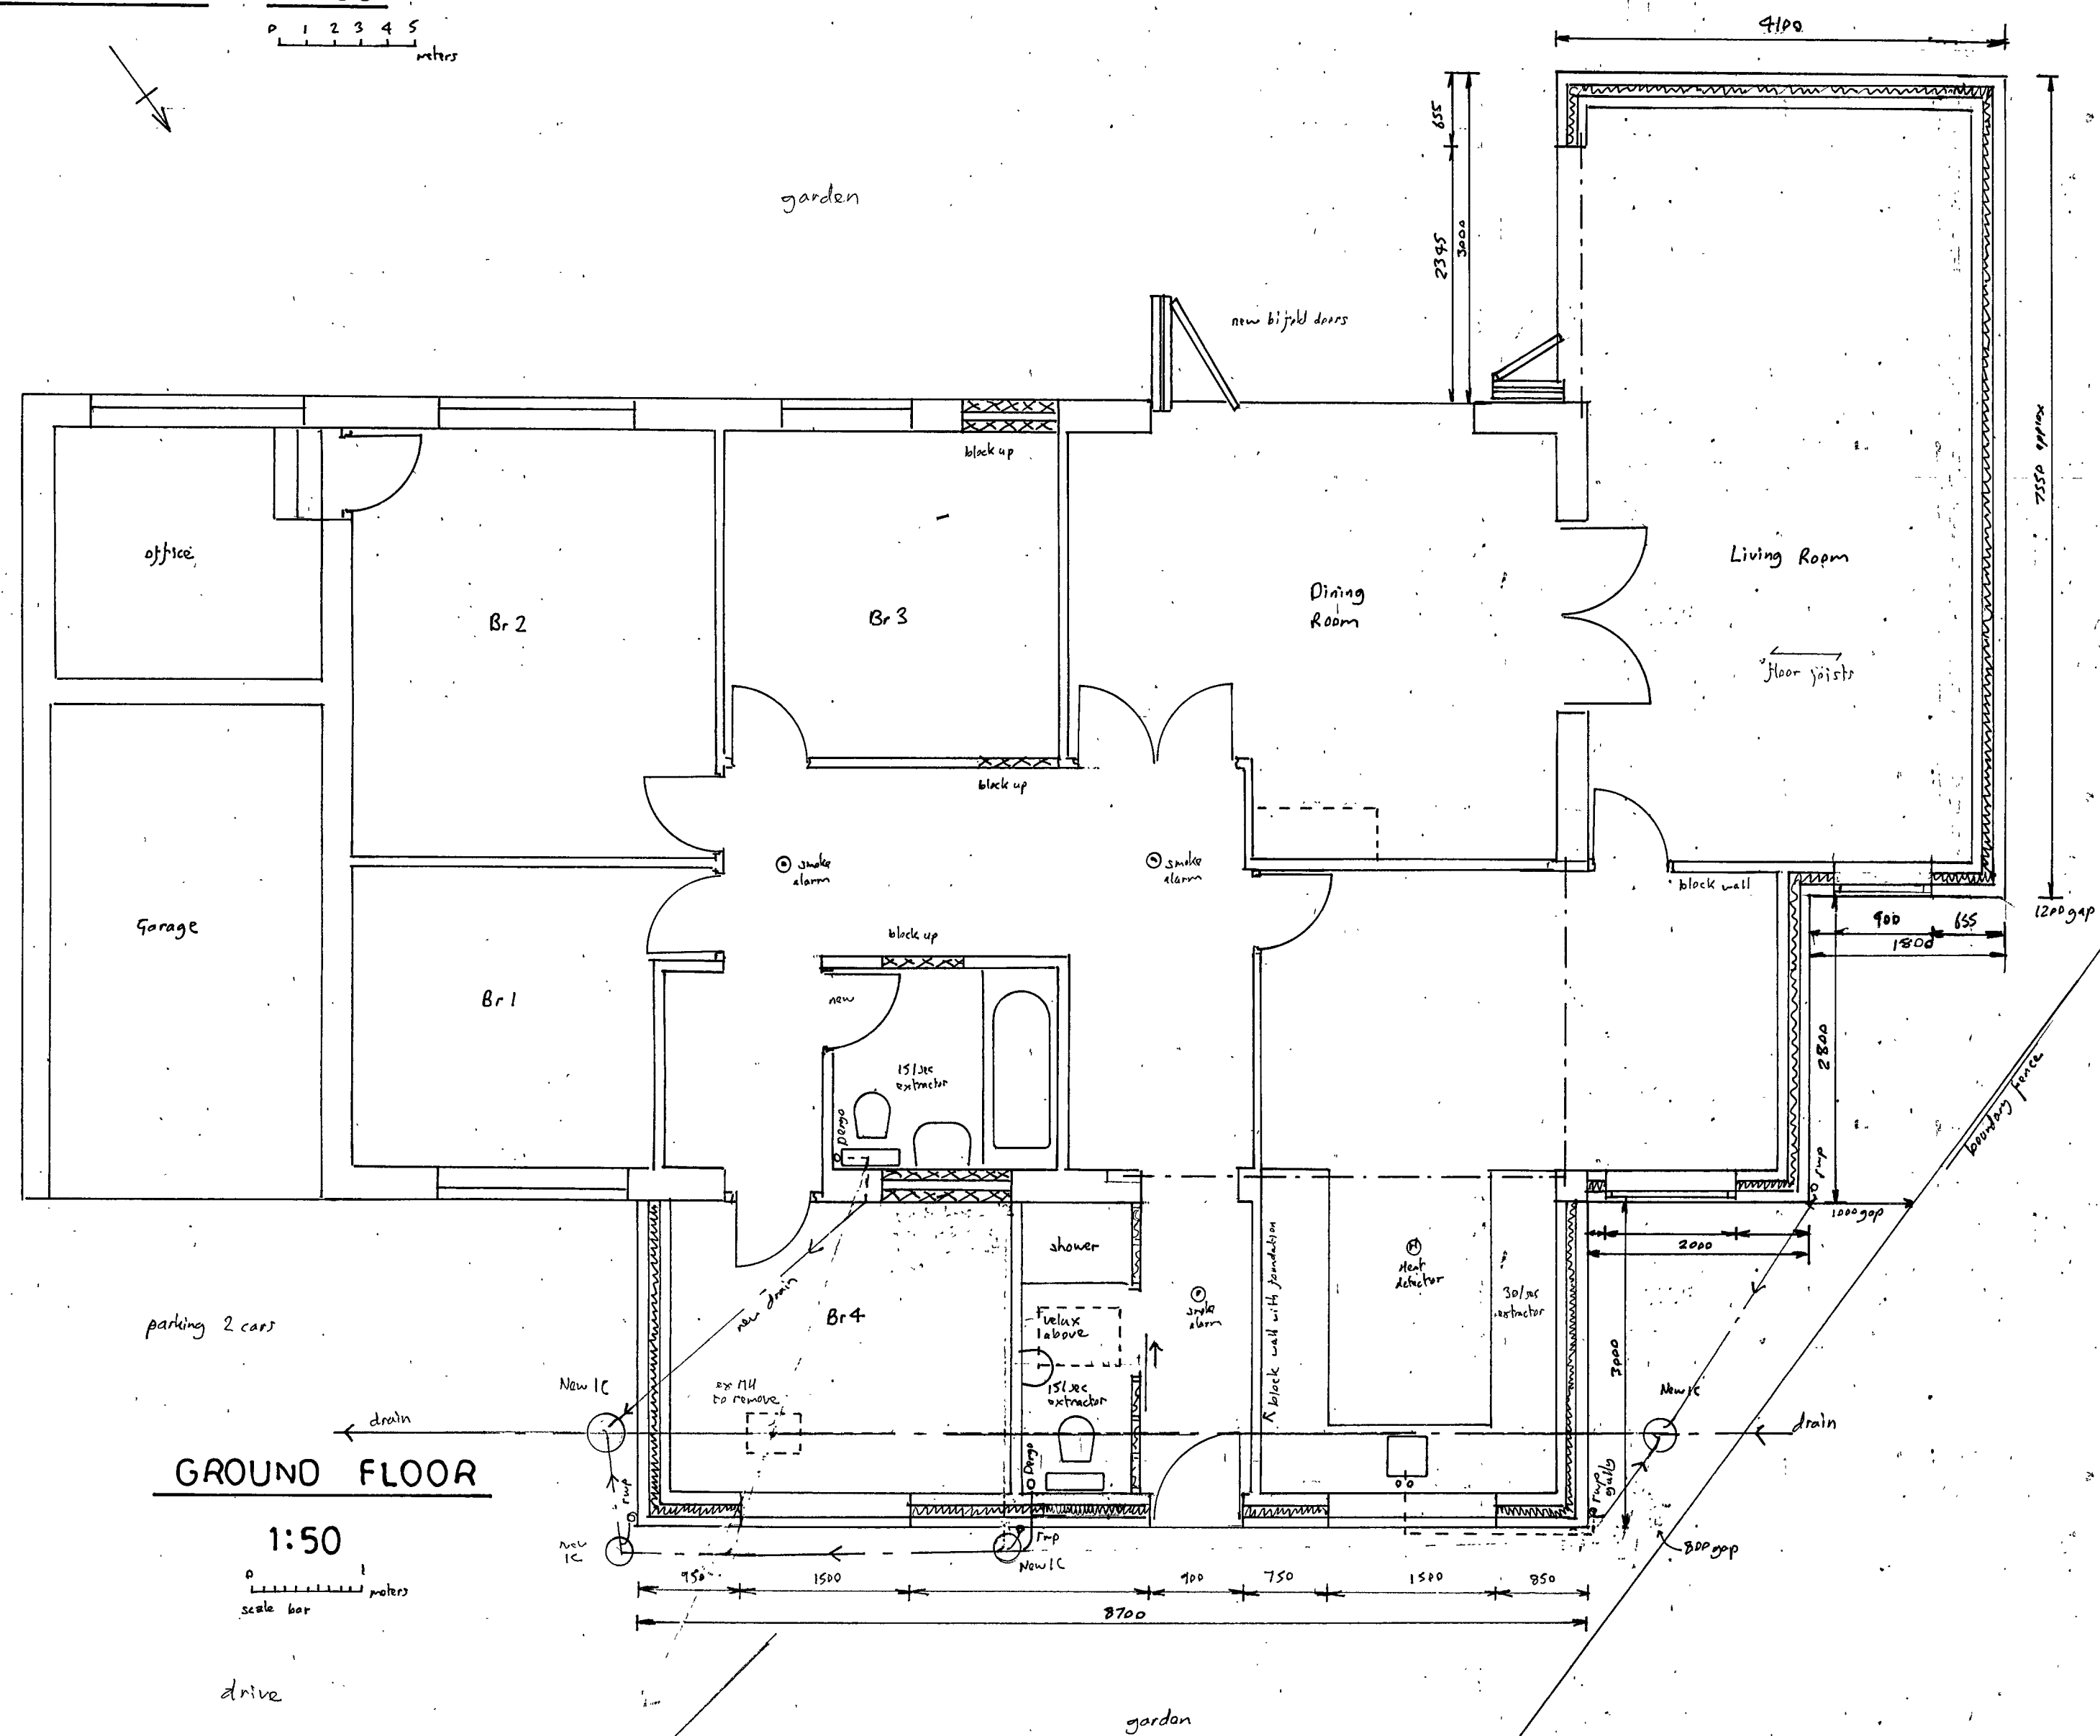

GROUND FLOOR

1:50

 

R. M. B l e n k i r o n
BA(Hons)Arch 07830291925

JOB AND CLIENT
Mrs Suzi Allsopp
3 Haw Park
Embsay
Skipton B023 6RY

DRAWING
SURVEY AS EXISTING
PROPOSED EXTENSIONS

Scale 0 1 2 3 meters 1:100 @ A1 1:50
Date 8 11 2020
Drawing No 1022SA 01-A