




Existing South West facing Elevation

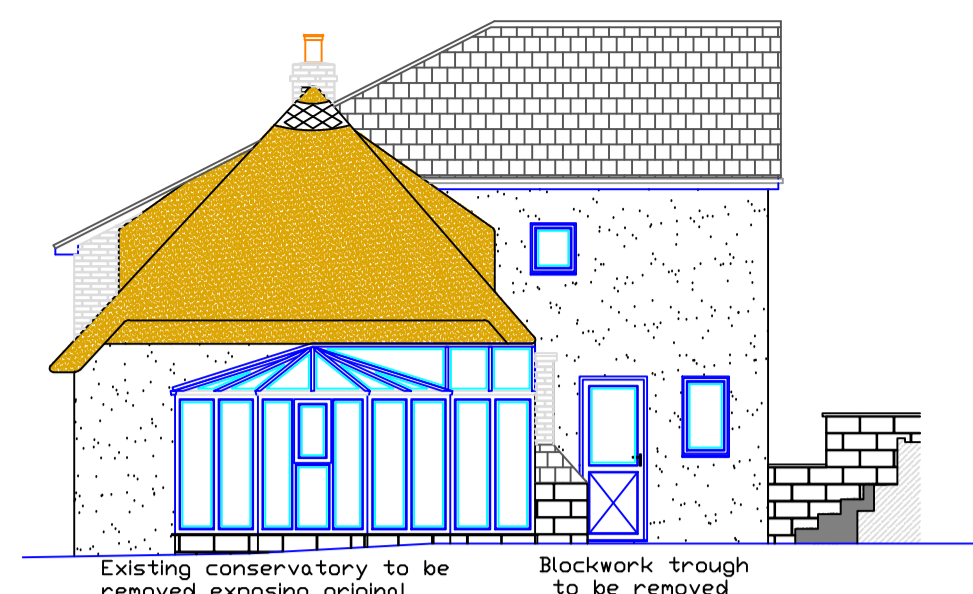


Existing South East facing Elevation

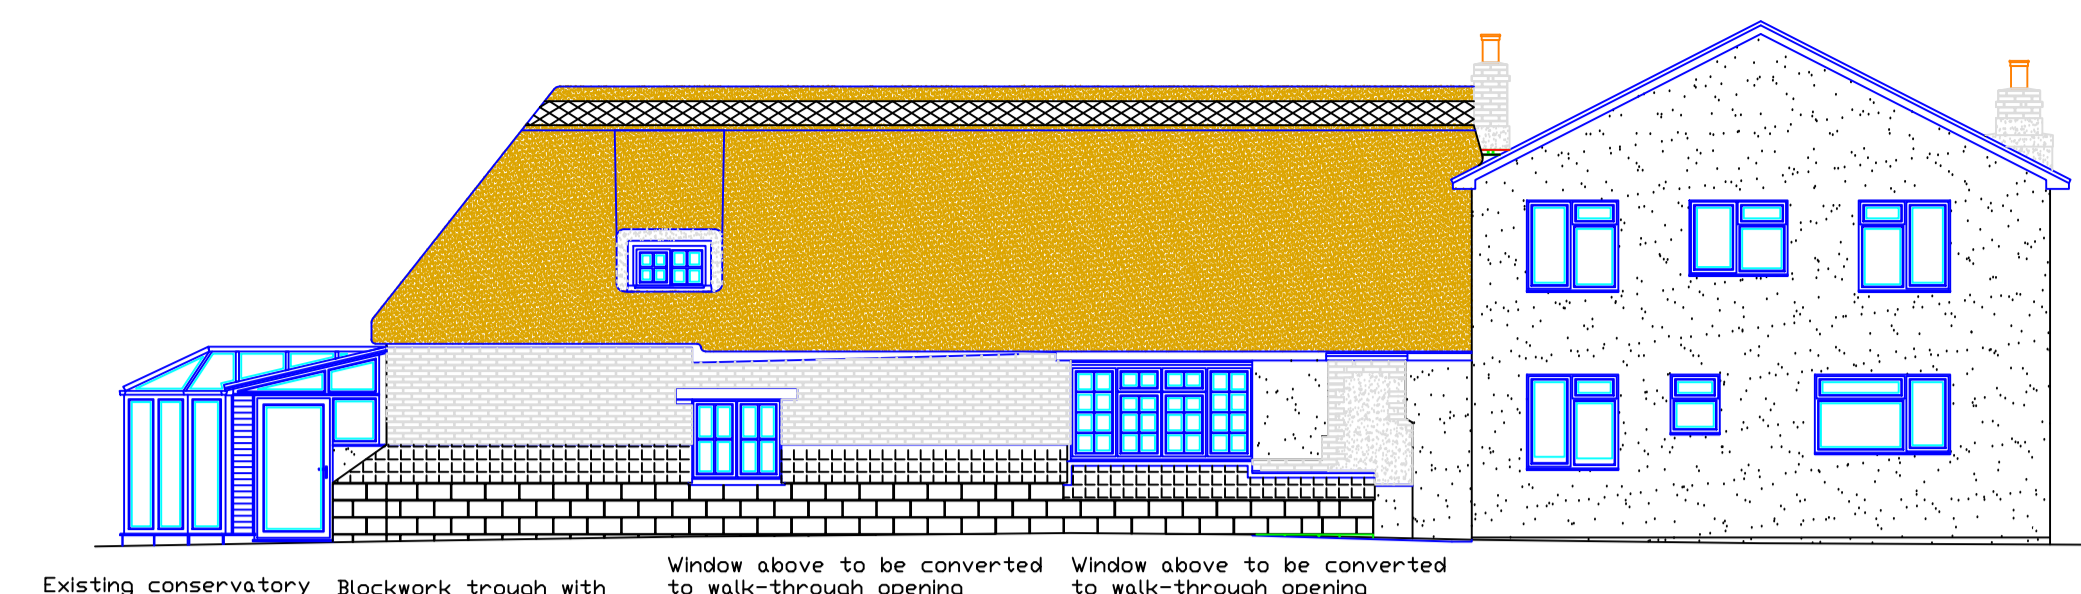


Existing North East facing Elevation

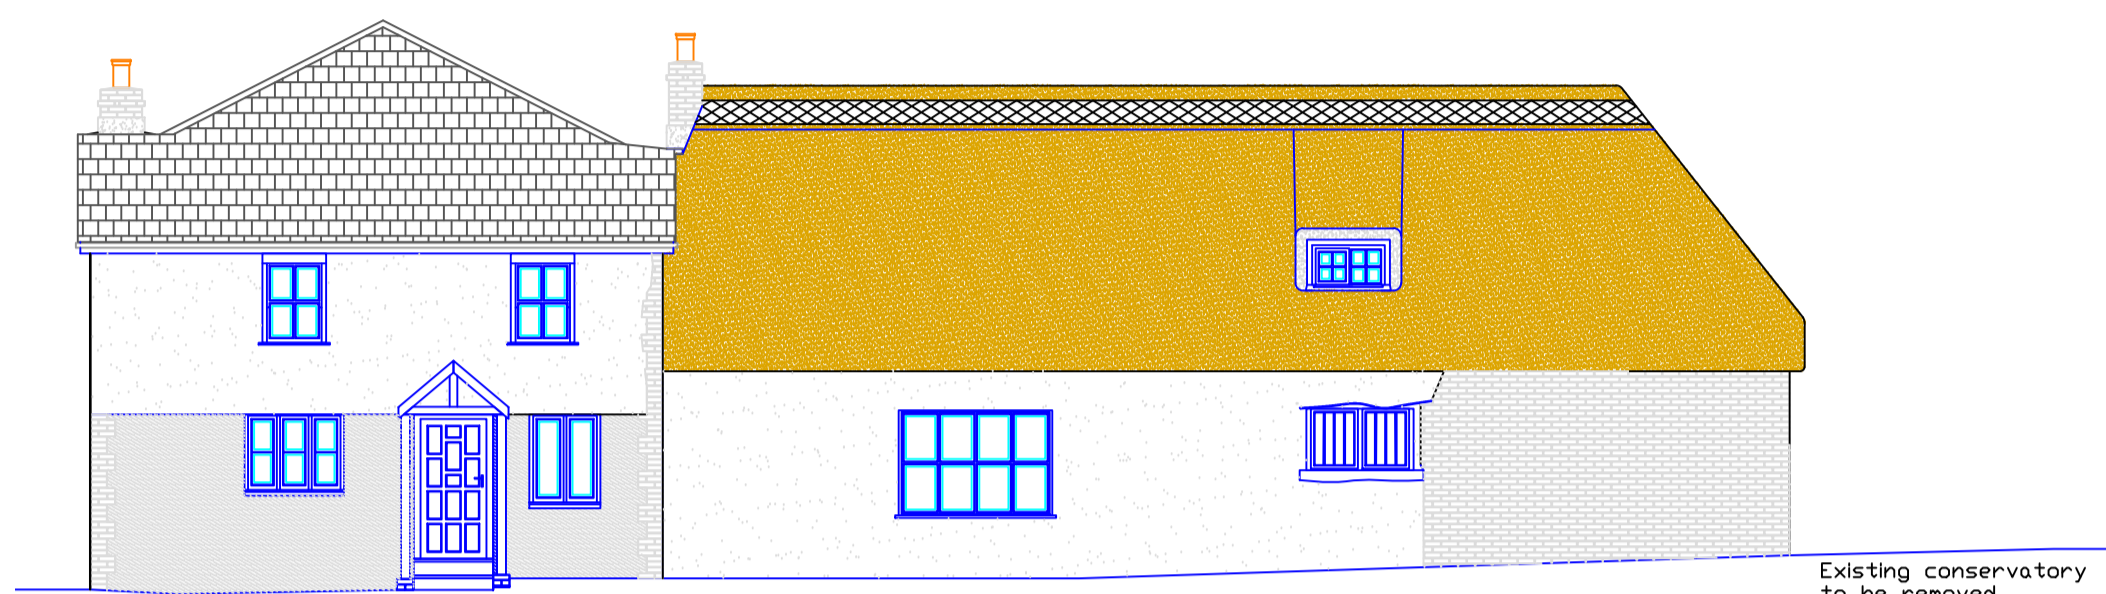


Proposed South West facing Elevation

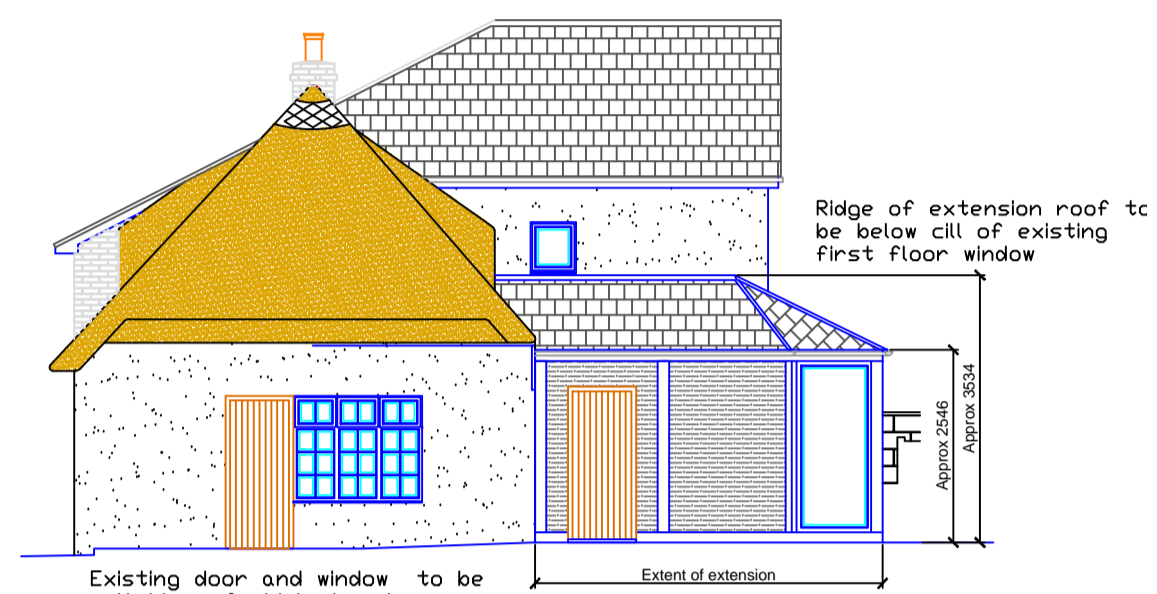


Proposed South East facing Elevation

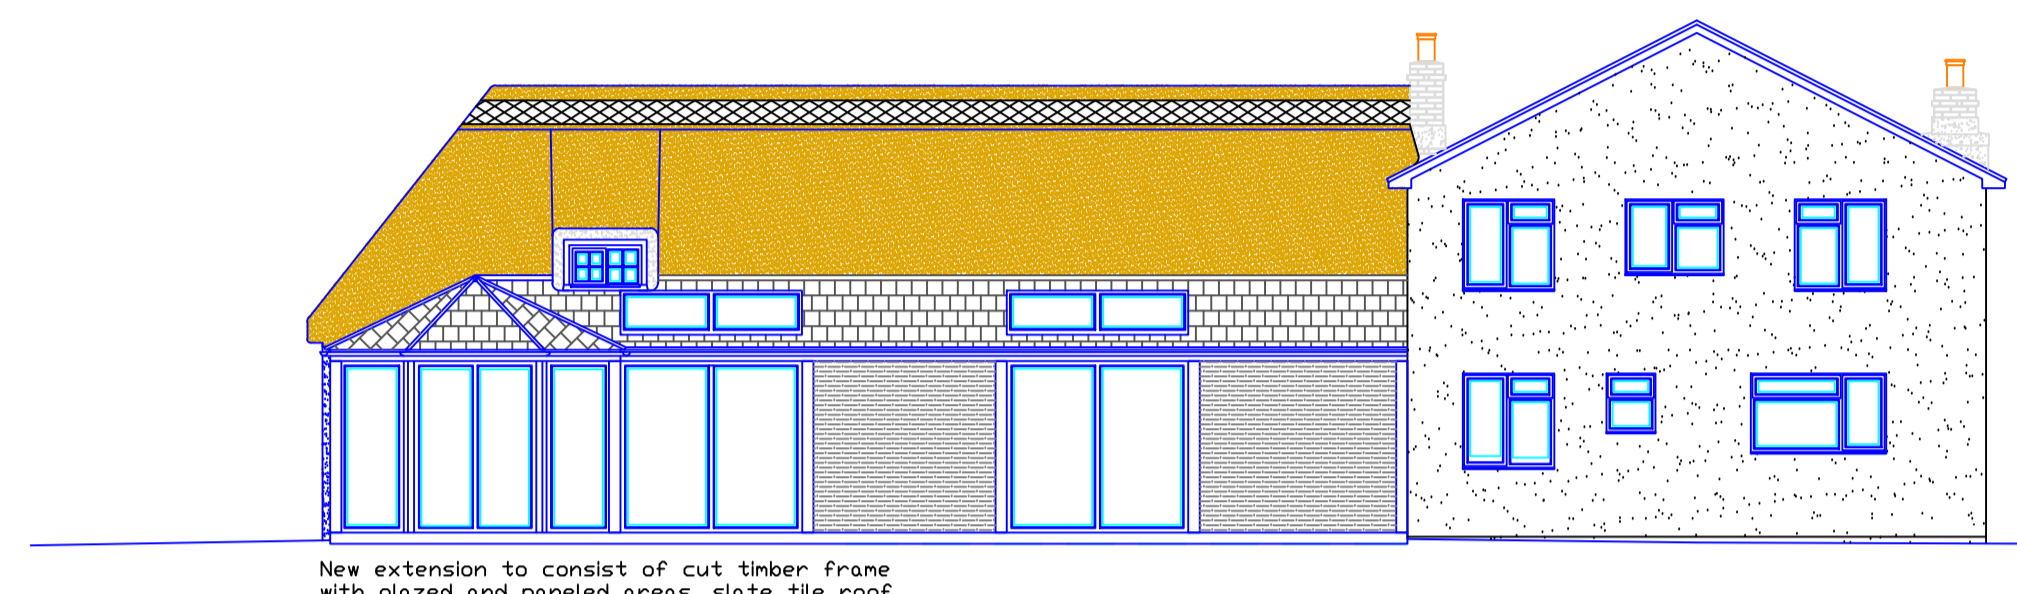



Proposed North East facing Elevation

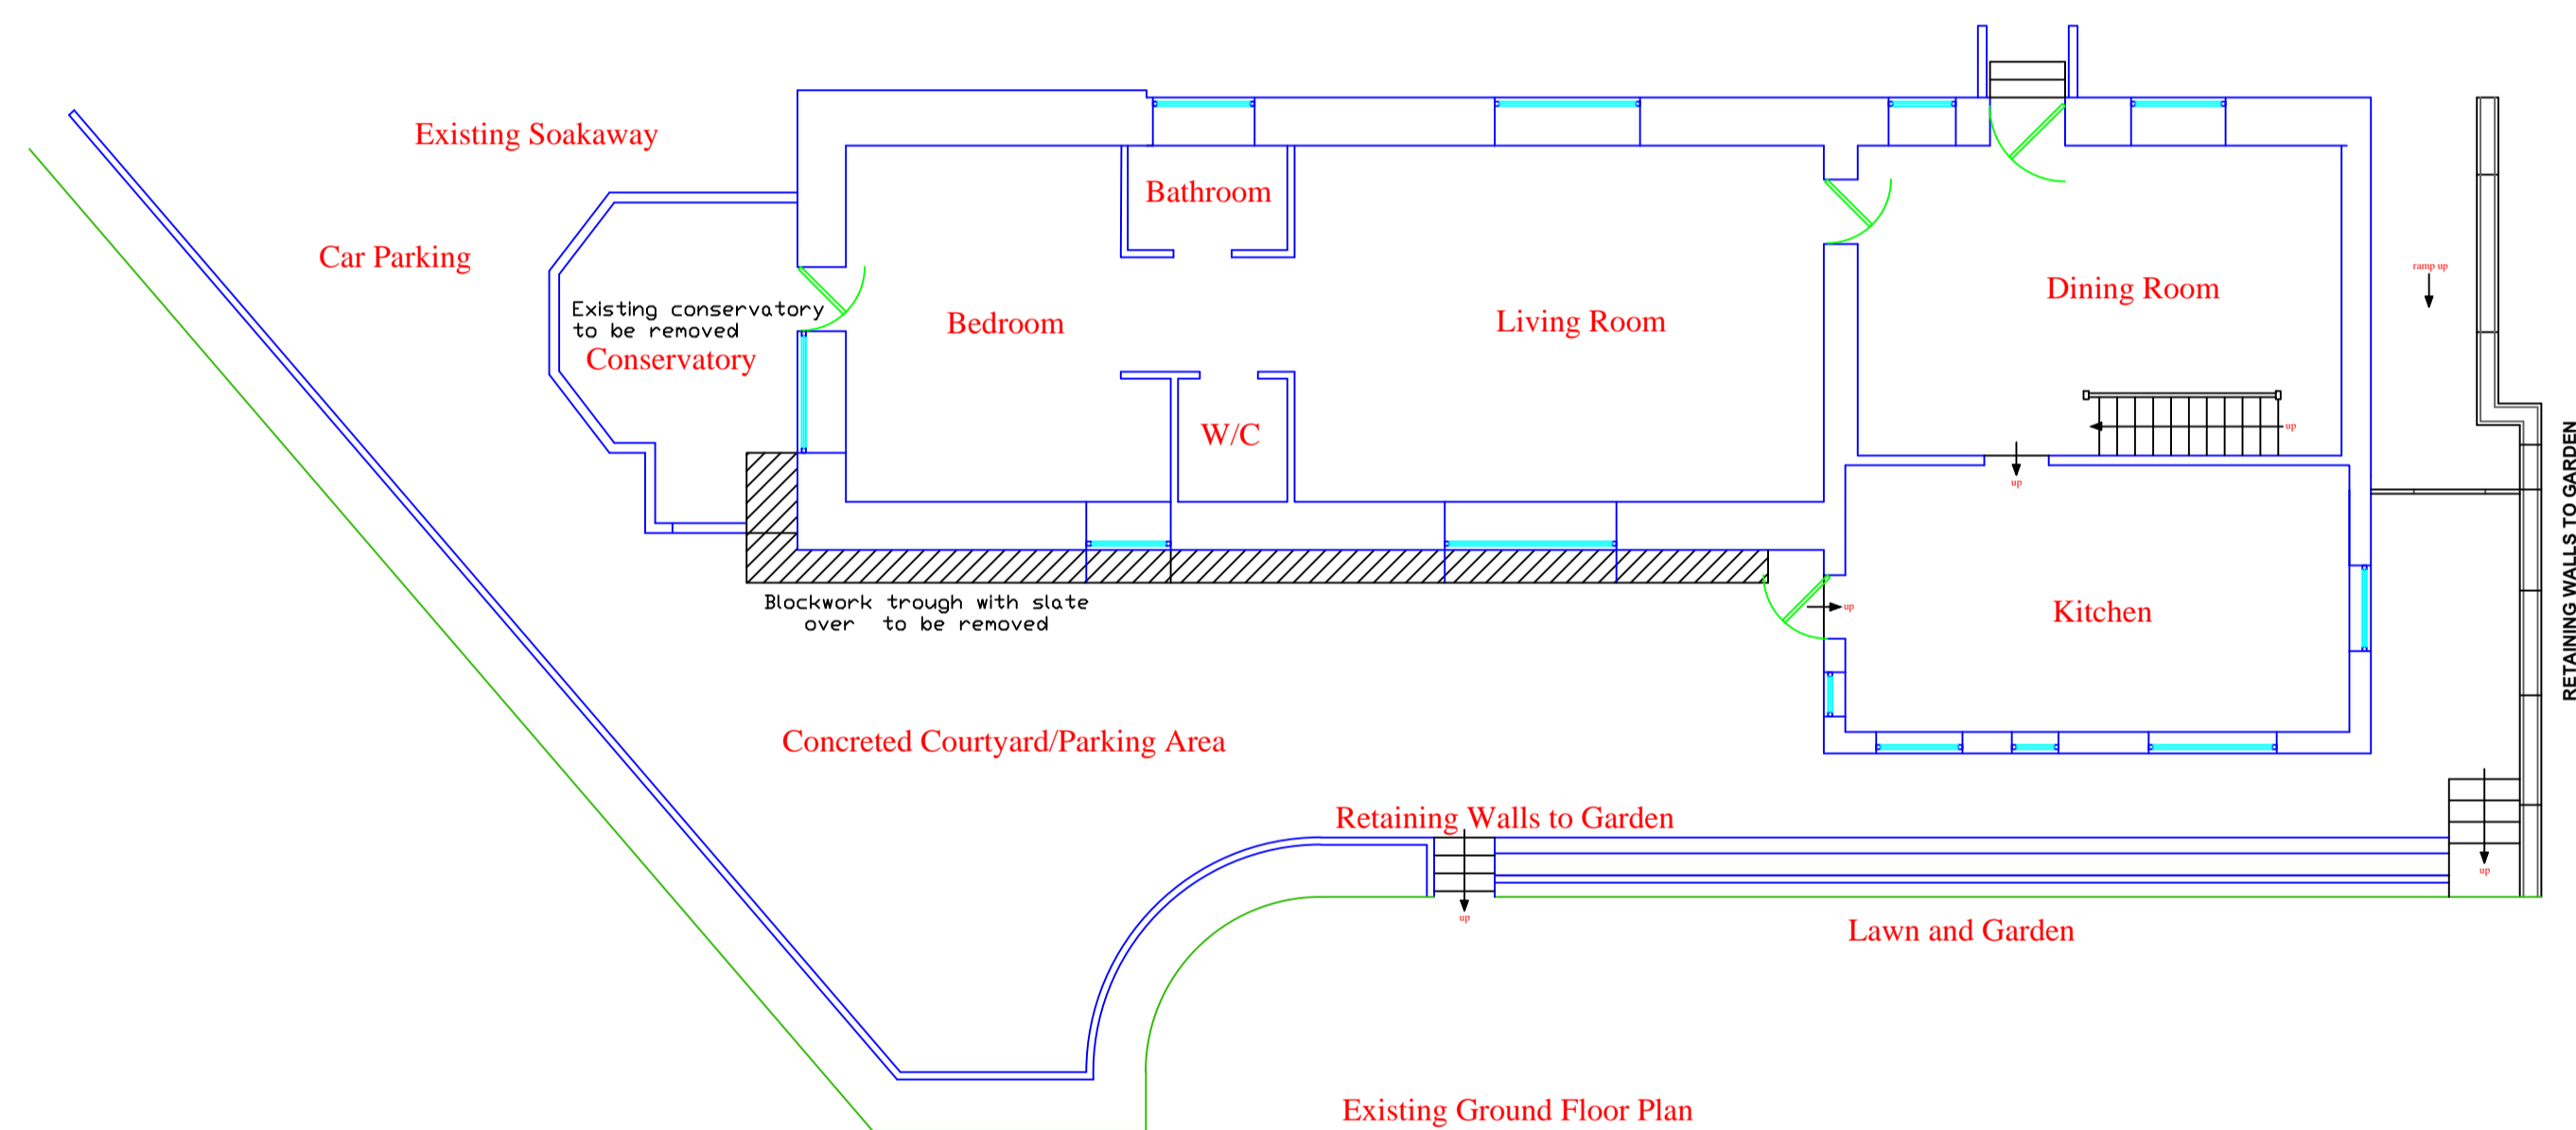


Existing Ground Floor Plan

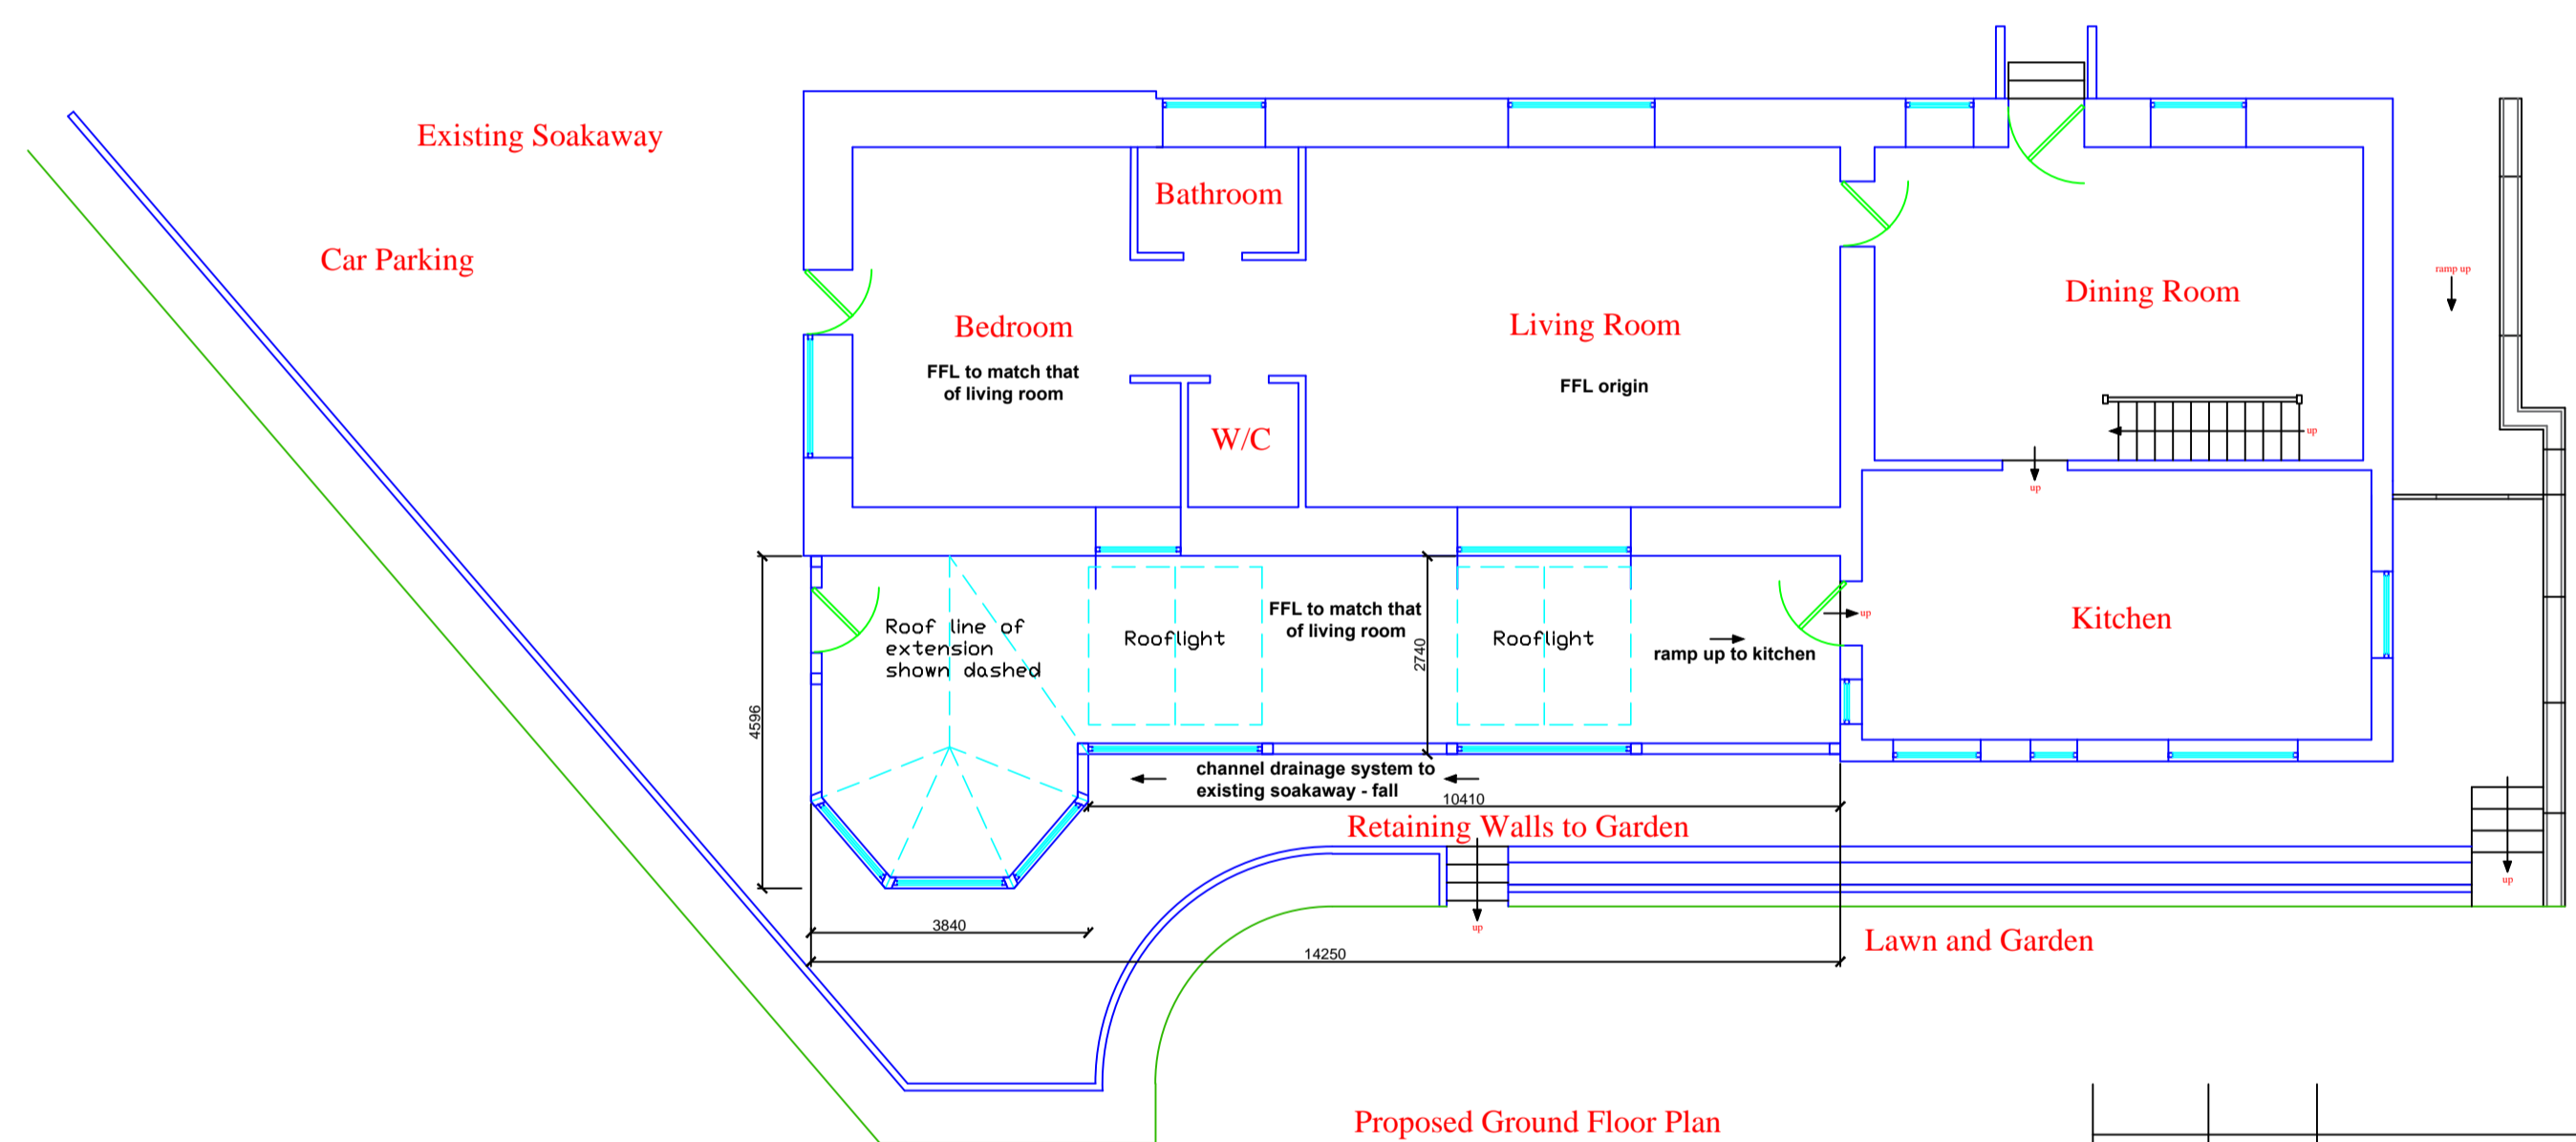


Proposed Ground Floor Plan

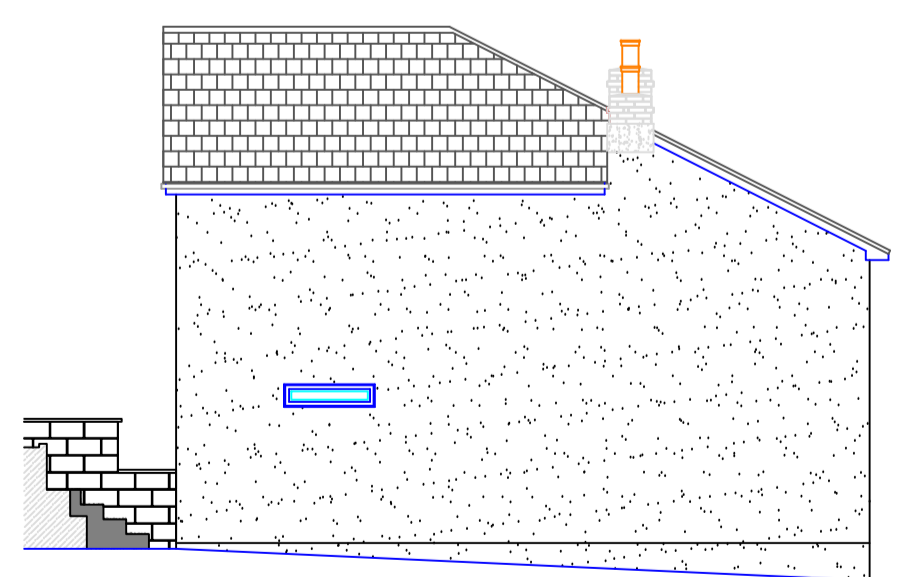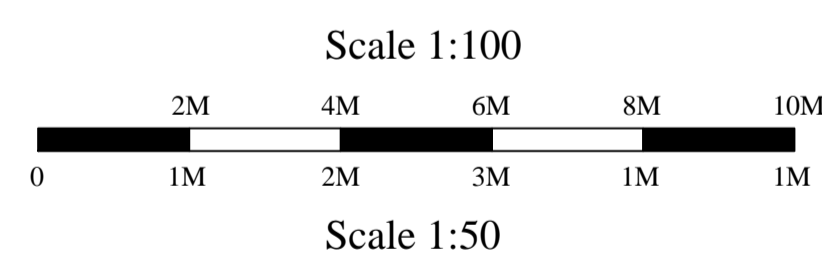

Existing North West facing Elevation

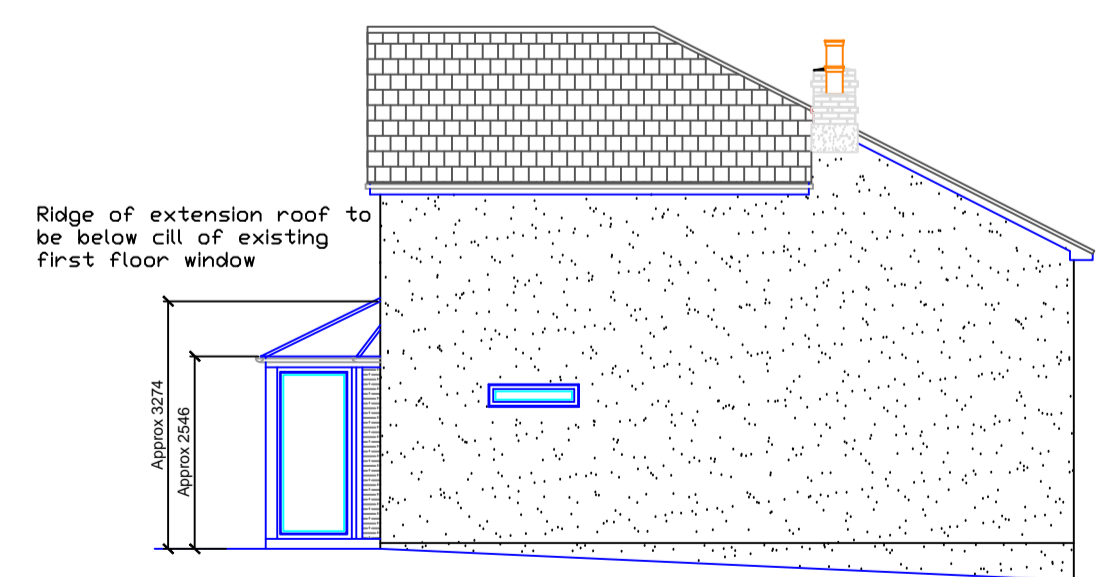

Proposed North West facing Elevation

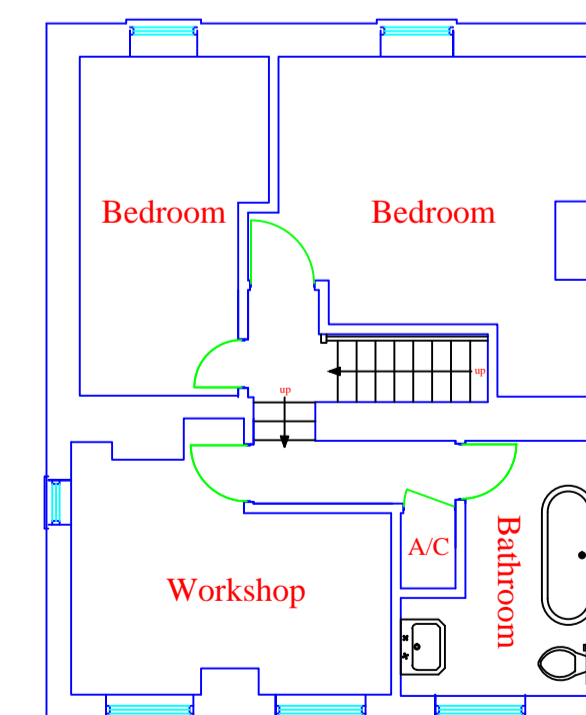

Existing and Proposed First Floor Plan

REV.	BY	DETAILS	DATE
REVISIONS			
P.A.R.			
68 Nutford Cottages Blandford Forum Dorset DT11 0QJ Tel: 01258 451183 Mob: 07817323486			
SITE:			
Carriers Cottage Cheselborne Dorchester DT2 7NJ			
TITLE:			
Existing & Proposed Elevations & Floor Plans			
DRAWN BY: R.F.R.		DATE: 08/11/20	
SCALE: 1:100		APPROVAL:	
DRAWING No. ND 1648		SHEET 01	REV.