




**NORTH EAST ELEVATION
(FRONT) 1:100**

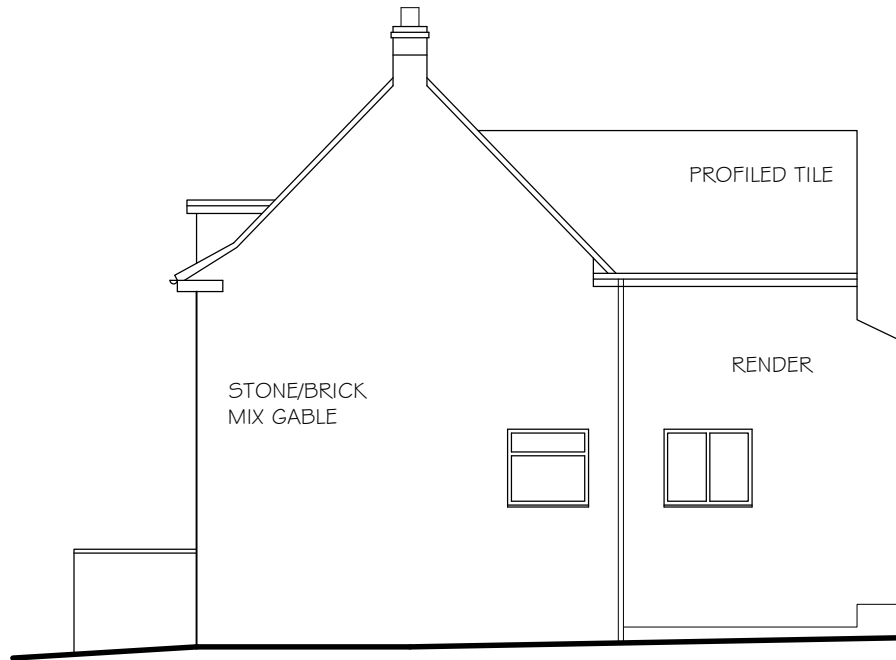


NORTH WEST

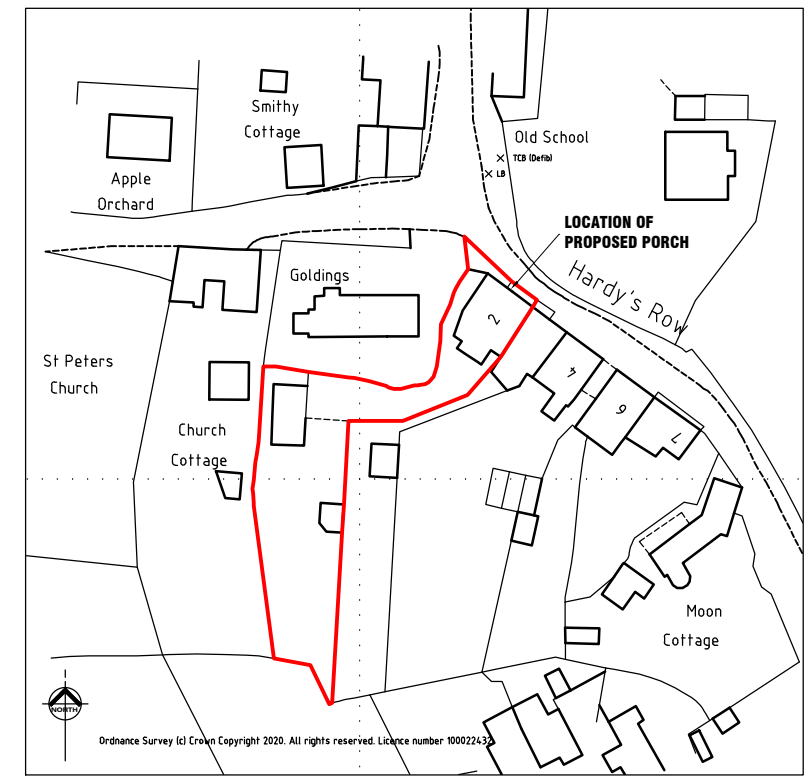

LOCATION PLAN 1:1250

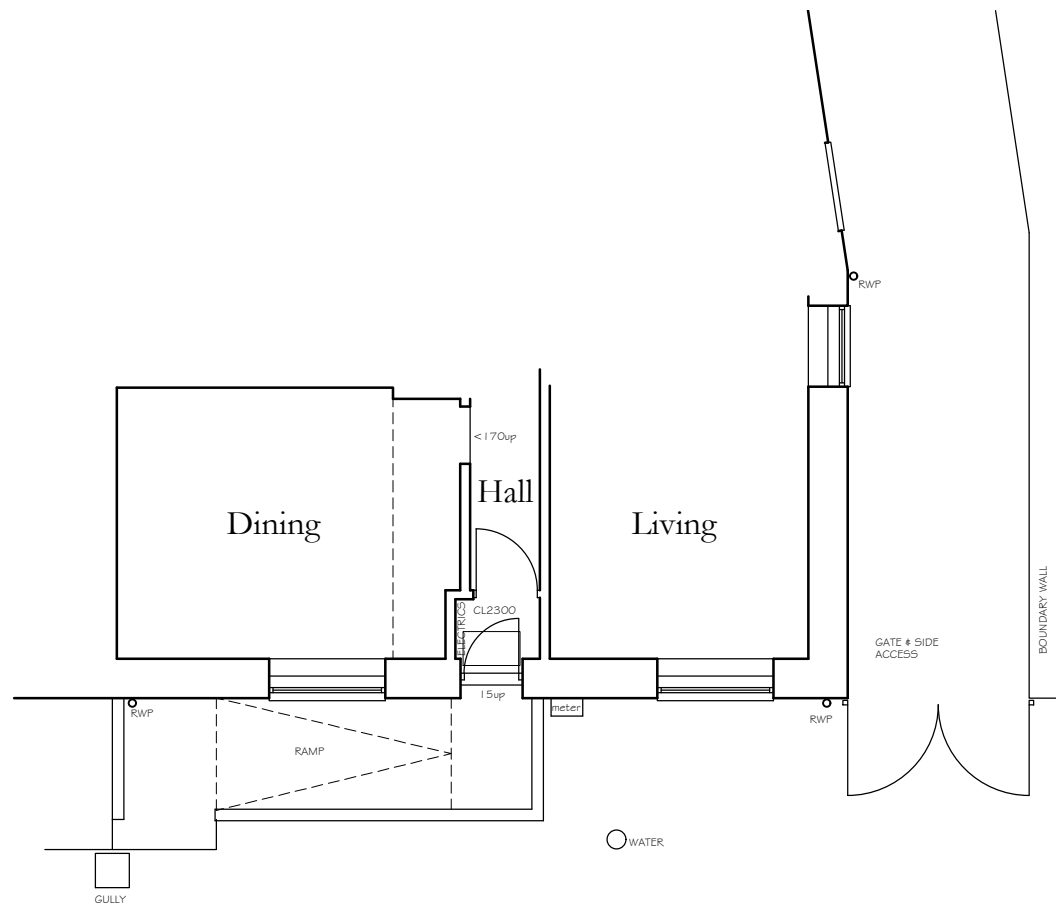

EXISTING SITE PLAN 1:100

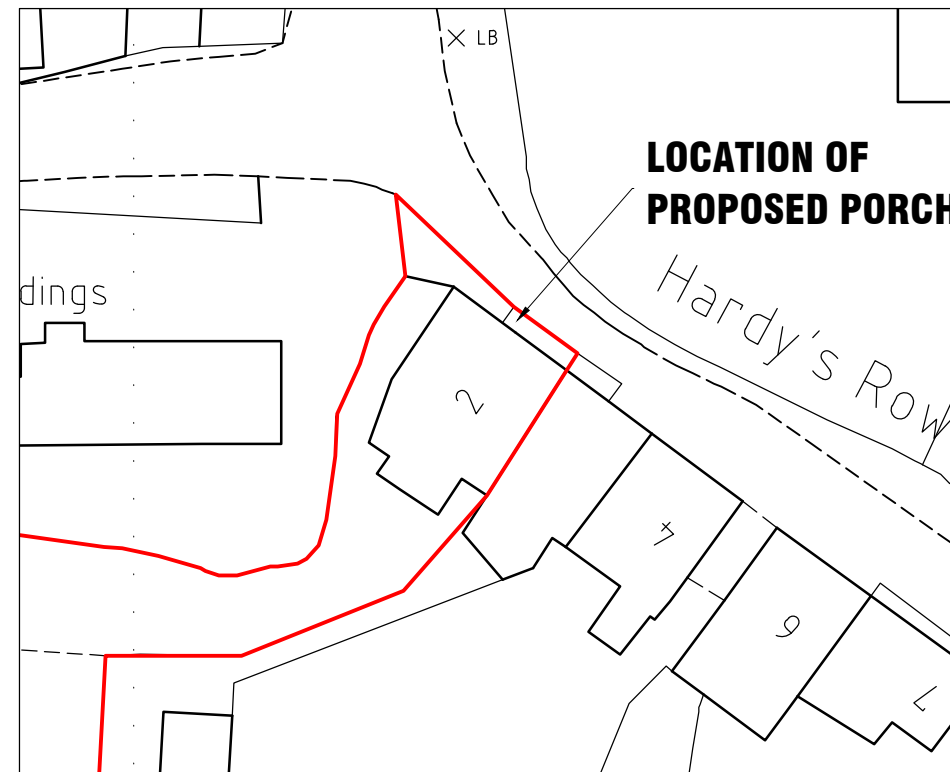

BLOCK PLAN 1:500

Adrian Bishop MCIAT
Chartered Architectural Technologist
01305 261356
architectural@live.co.uk

2 Hardy's Row
West Knighton
Dorset DT2 8PF
Plans of the Existing

Scale: 1:100 @ A3
Date: November 2020
Drawing No. 0428/E1