




Scale 0 0.5 1 2 Metres
Scale 1/50

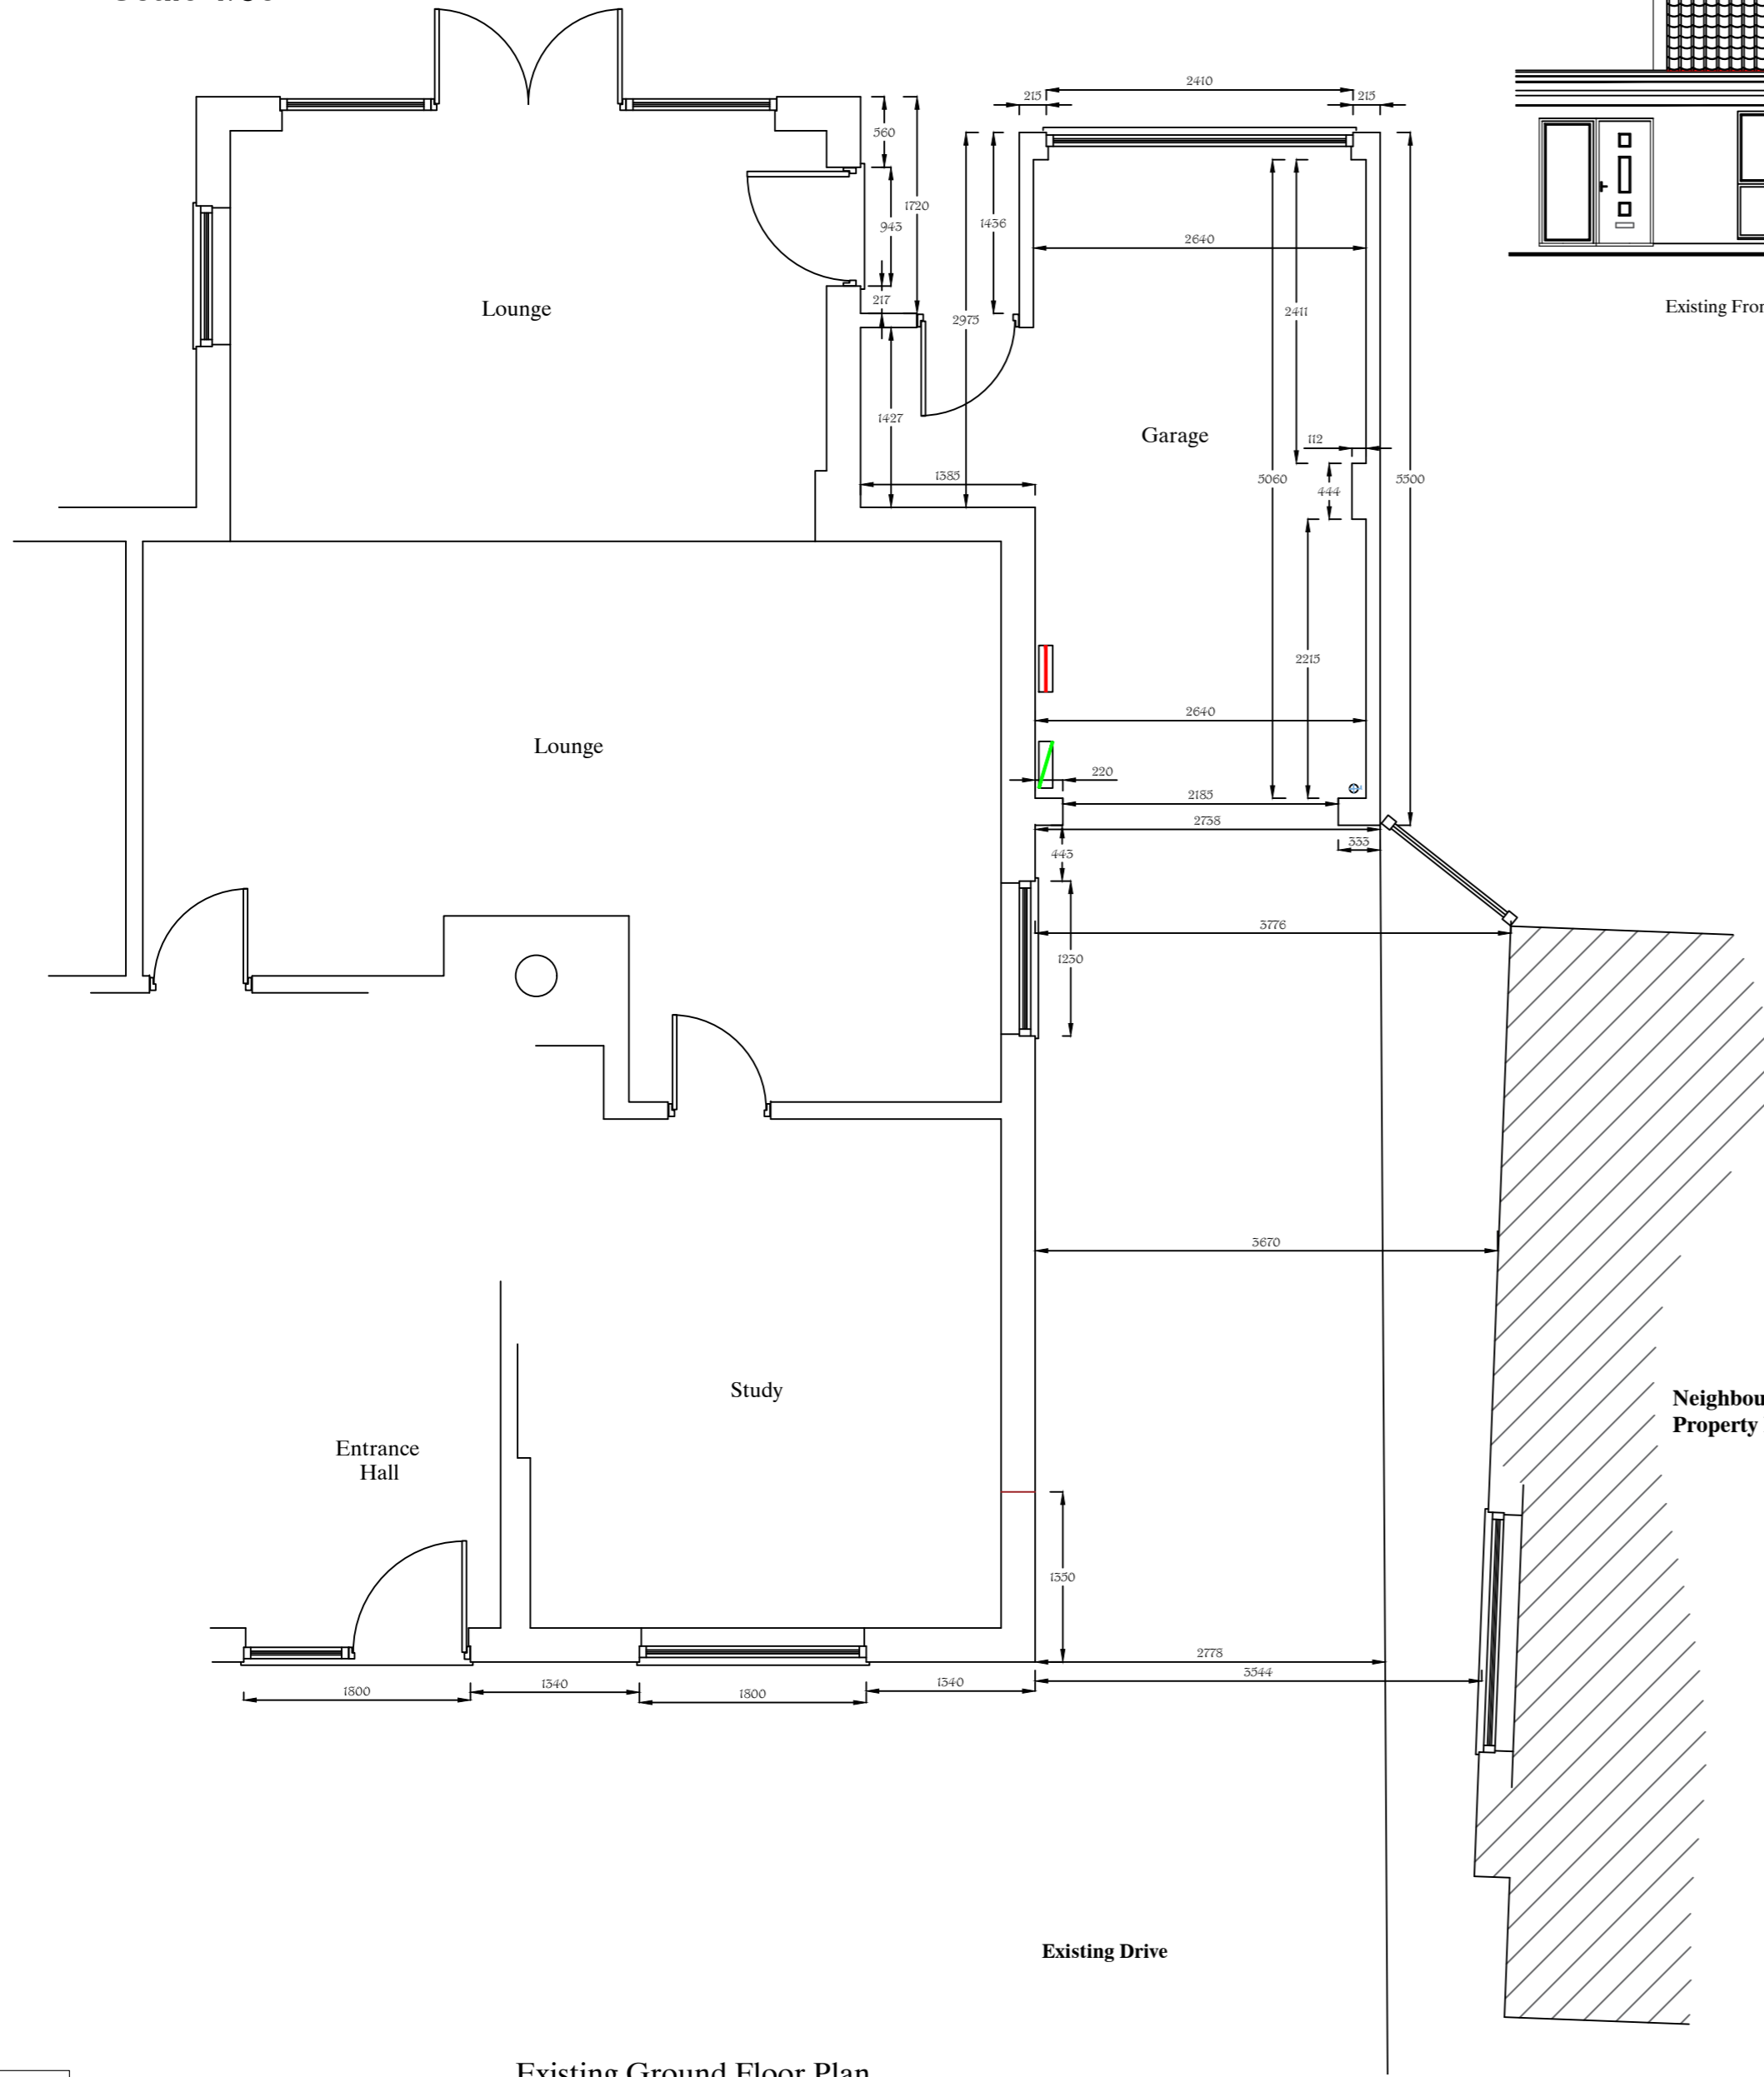

Existing Ground Floor Plan.

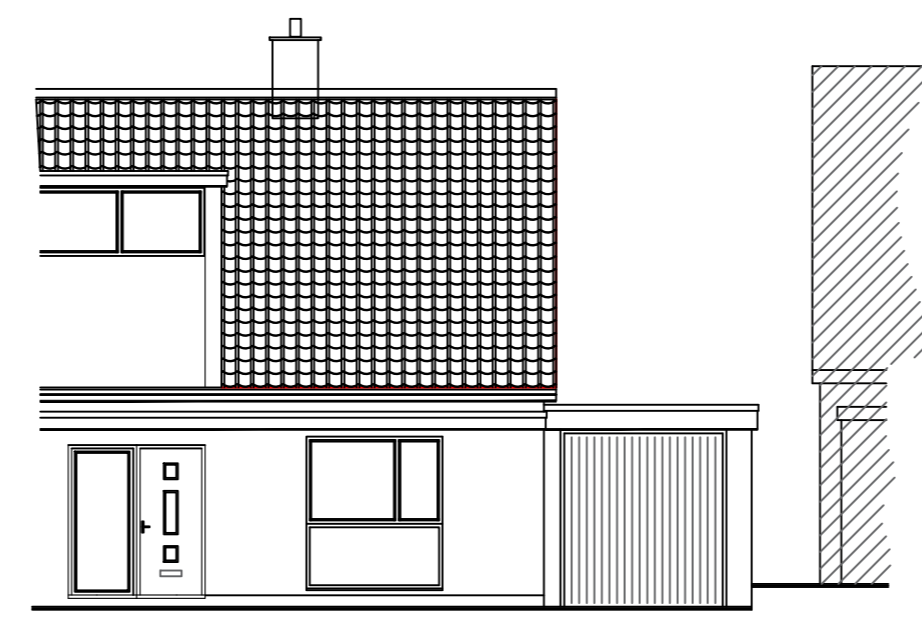

Existing Front Elevation (in part only).

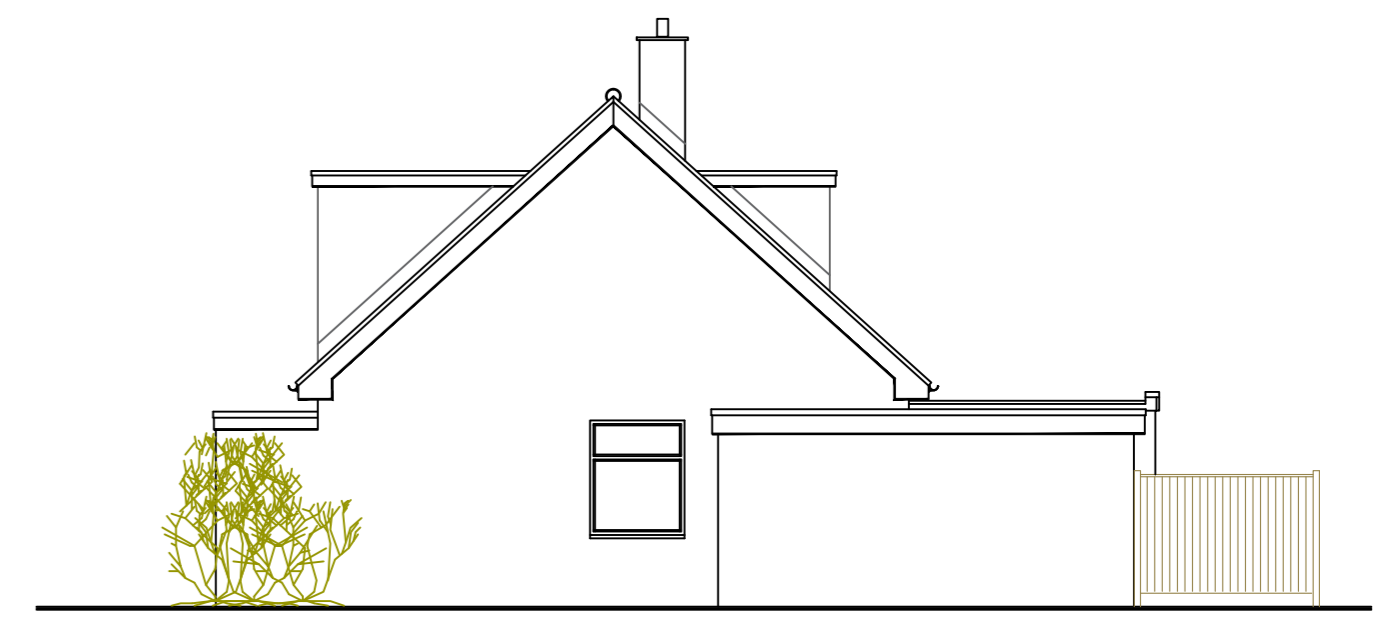

Existing Side Elevation.
 (view from no. 12)

Scale: 1/100



EXISTING SURVEY INFORMATION.



Existing Rear Elevation (in part only).



Ordnance Site Location
 1 / 2500 Scale
 License No. 10004747

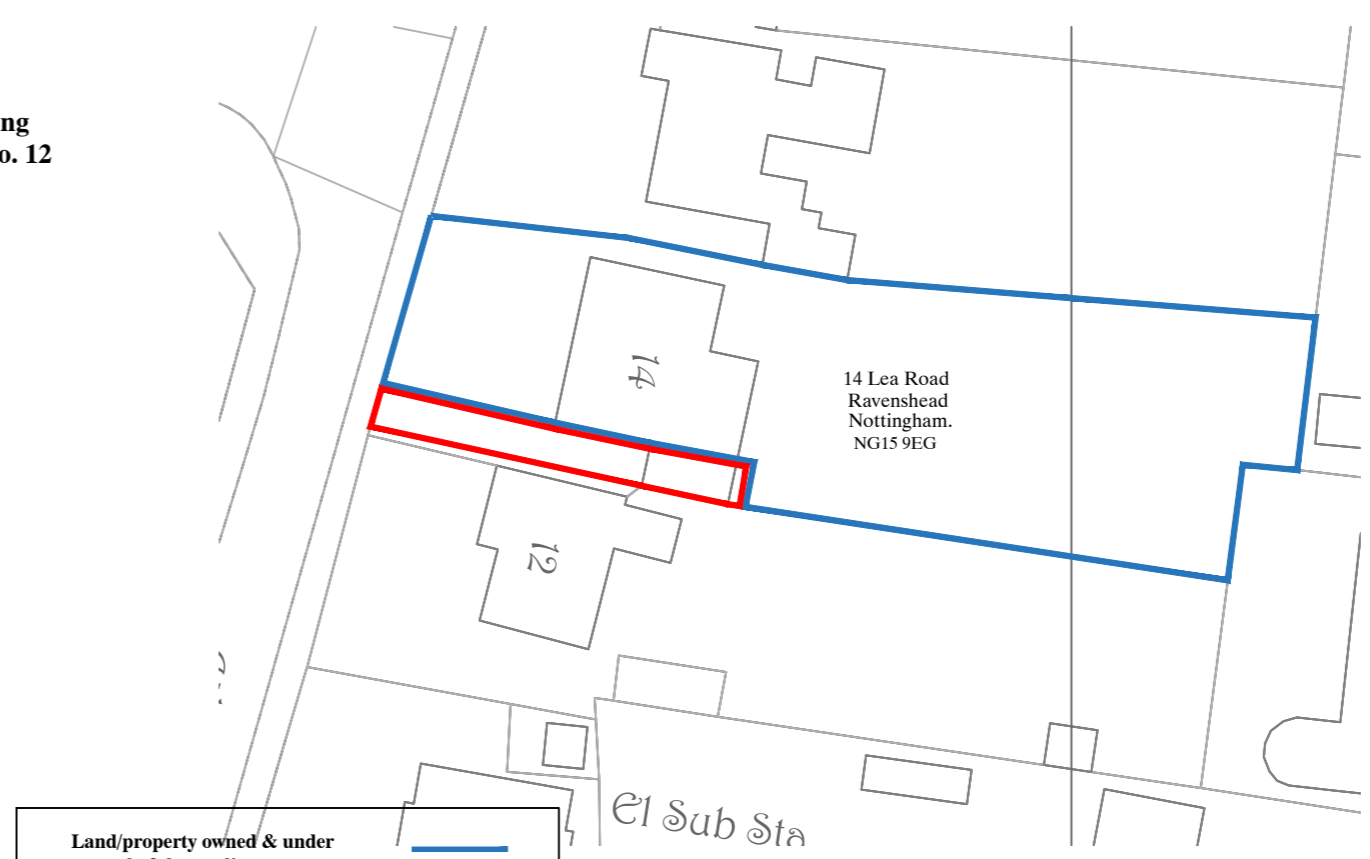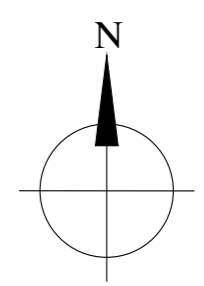

Existing Block Plan.
 1 / 500 Scale

Land/property owned & under control of the applicant. — Blue line
 Planning application site area. — Red line

E03		
E02		
E01		

Date Revisions

David P. Formon MRICS
 Building Design Consultancy Ltd.

Office: 01623 793270 Mobile: 07870 780149
 E-mail: david@dpldesign.co.uk

Client: **Extra Special Touch**
 Project: **14 Lea Road
 Ravenshead
 Nottingham.
 NG15 9EG**

Drawing Title
Proposal
Extensions & Alterations
 including 'Change of Use'.

Scale
 1/2500, 1/500, 1/100 & 1/50 @ A2

Date
November 2020 Drwg 1 of 2

Drawing No. **Heidi / 20 / 1** Revision **E00**

Scale: 1/50