


GROUND FLOOR PLAN 1:50



FIRST FLOOR PLAN 1:50
(Not surveyed, no change)

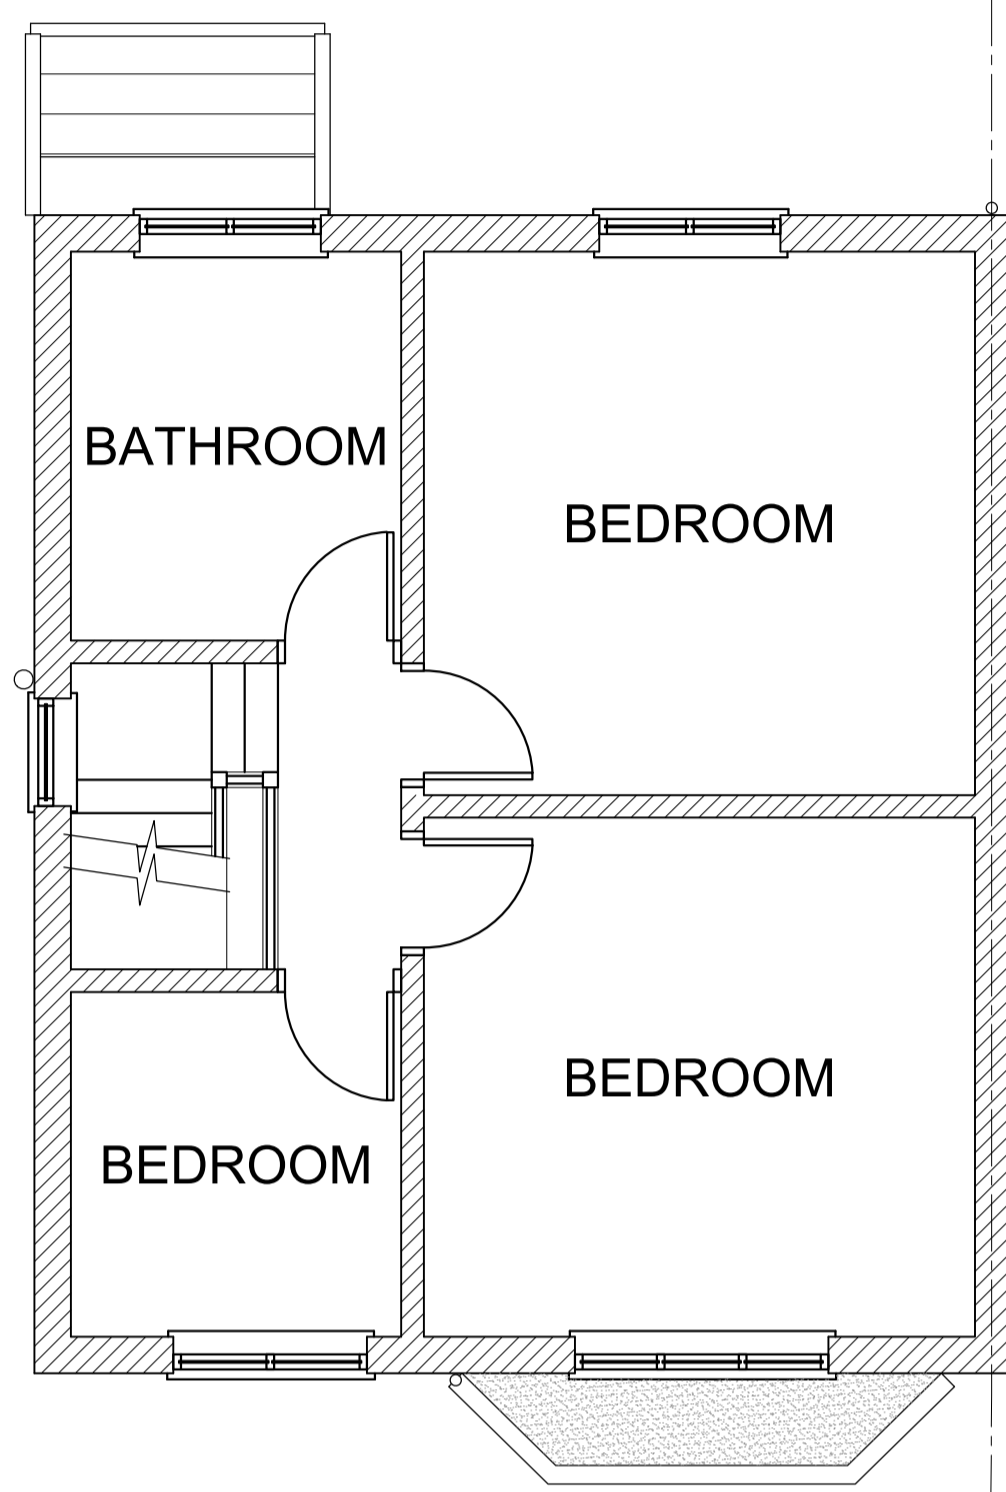


FRONT ELEVATION 1:50




SIDE ELEVATION 1:50




REAR ELEVATION 1:50

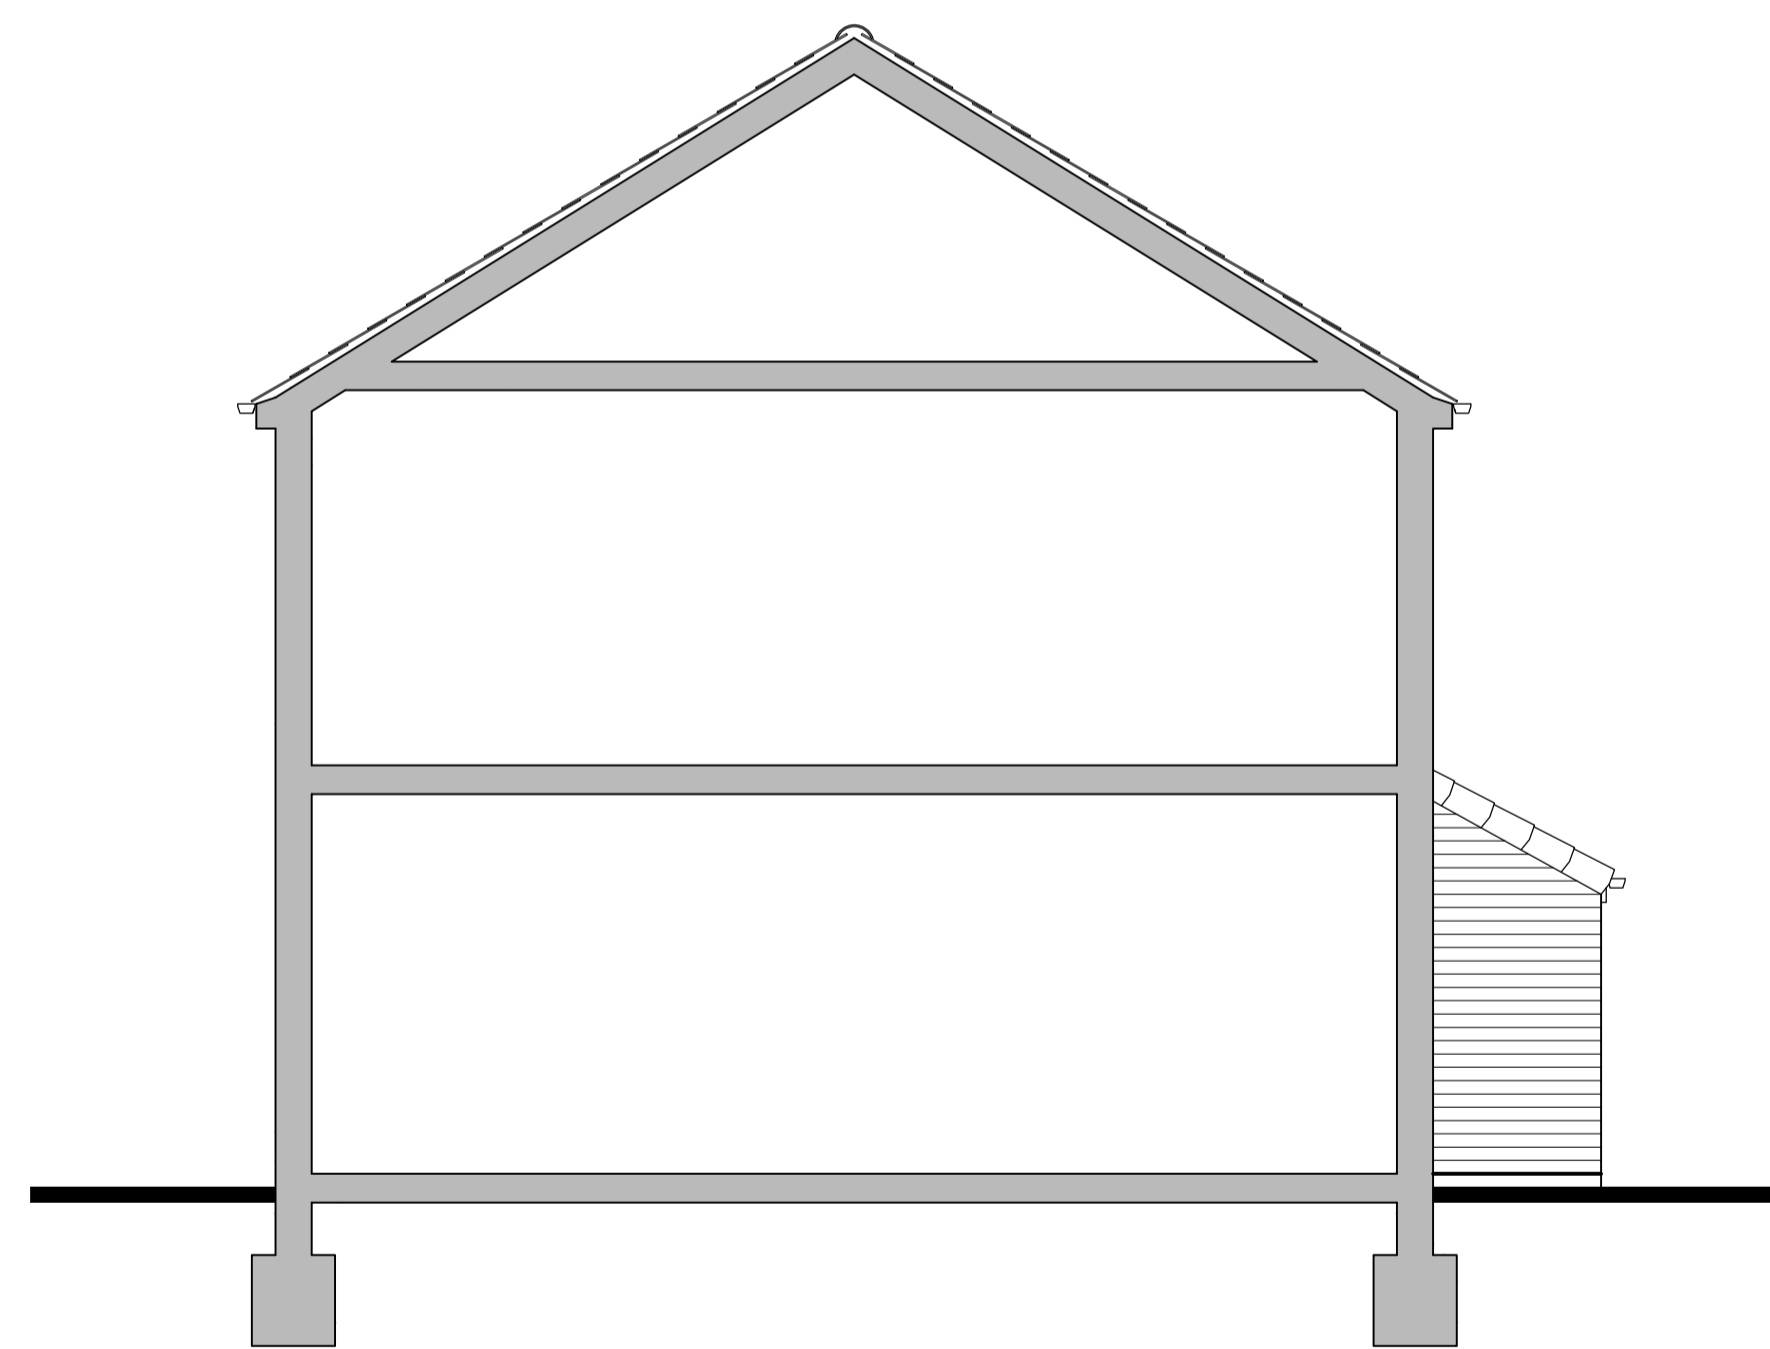

SIDE ELEVATION 1:50

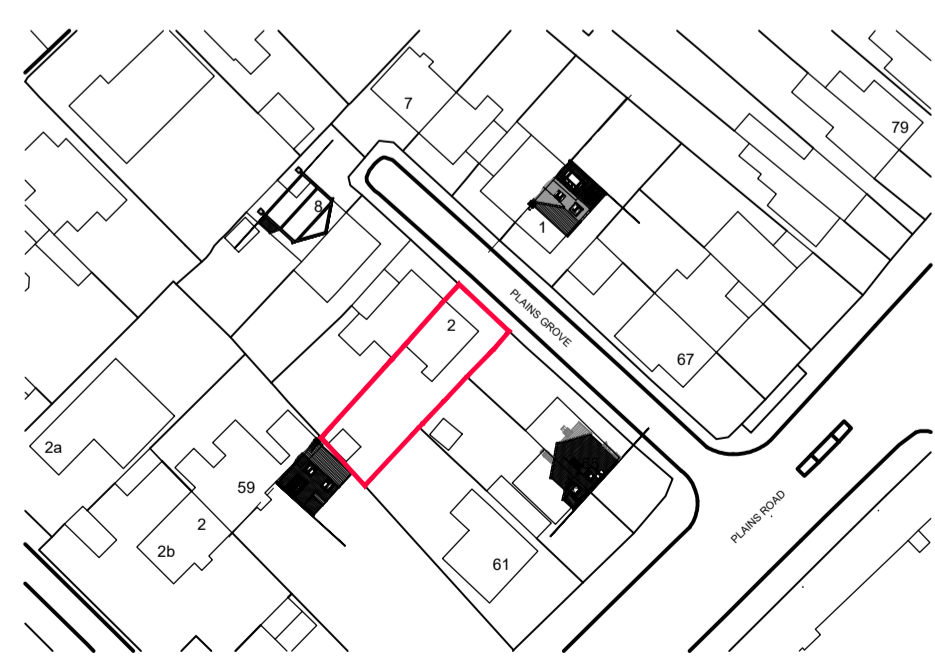

LOCATION PLAN 1:1000

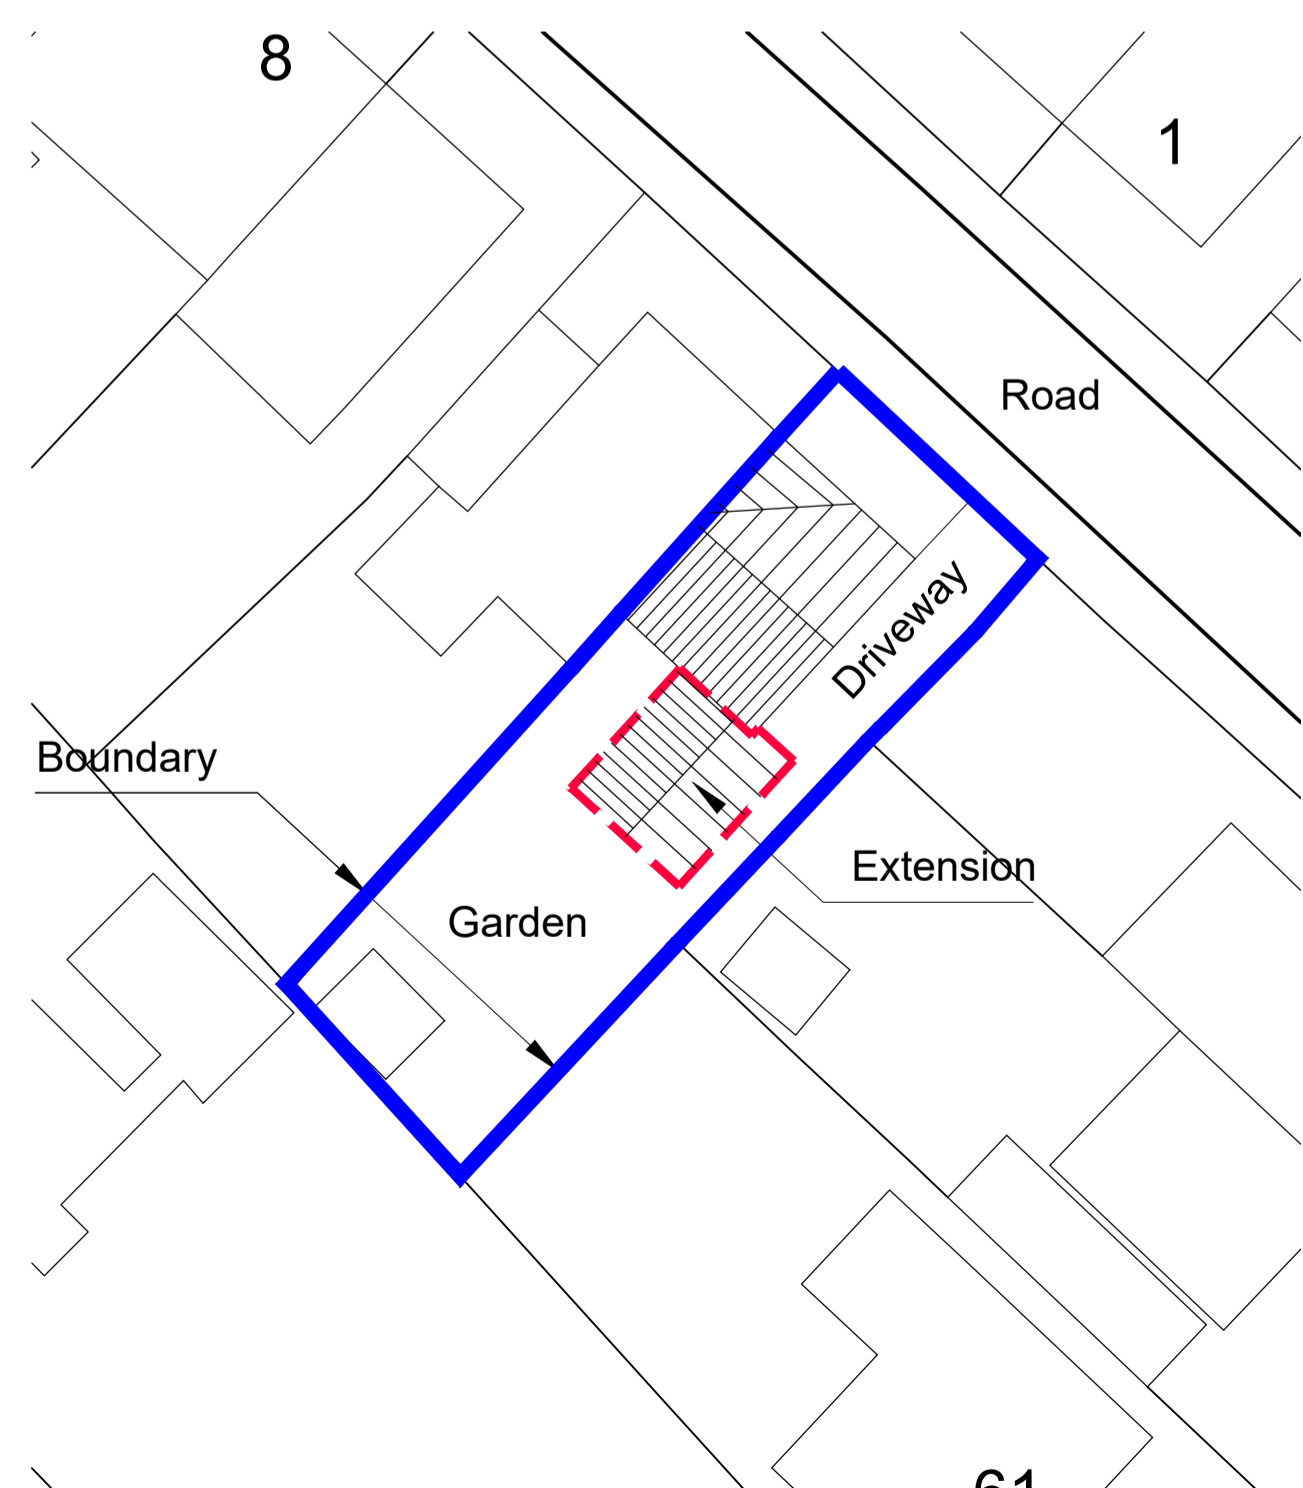

BLOCK PLAN 1:250

Ordnance Survey, (c) Crown Copyright 2020. All rights reserved. Licence number 10002432

STATUS	
PROJECT	2 PLAINS GROVE MAPPERLEY, NOTTINGHAM
DRAWING	EXTENSION TO DWELLING PLANS & ELEVATIONS AS EXISTING, LOCATION & BLOCK PLAN
SCALE: VARIOUS	SHEET SIZE: A1
DRAWN BY: DS	CHECKED BY:
DATE: 04/12/2020	REVISION:
PROJECT NO:	DRAWING NO:
PGM	(20)901