


SIDE ELEVATION 1:50

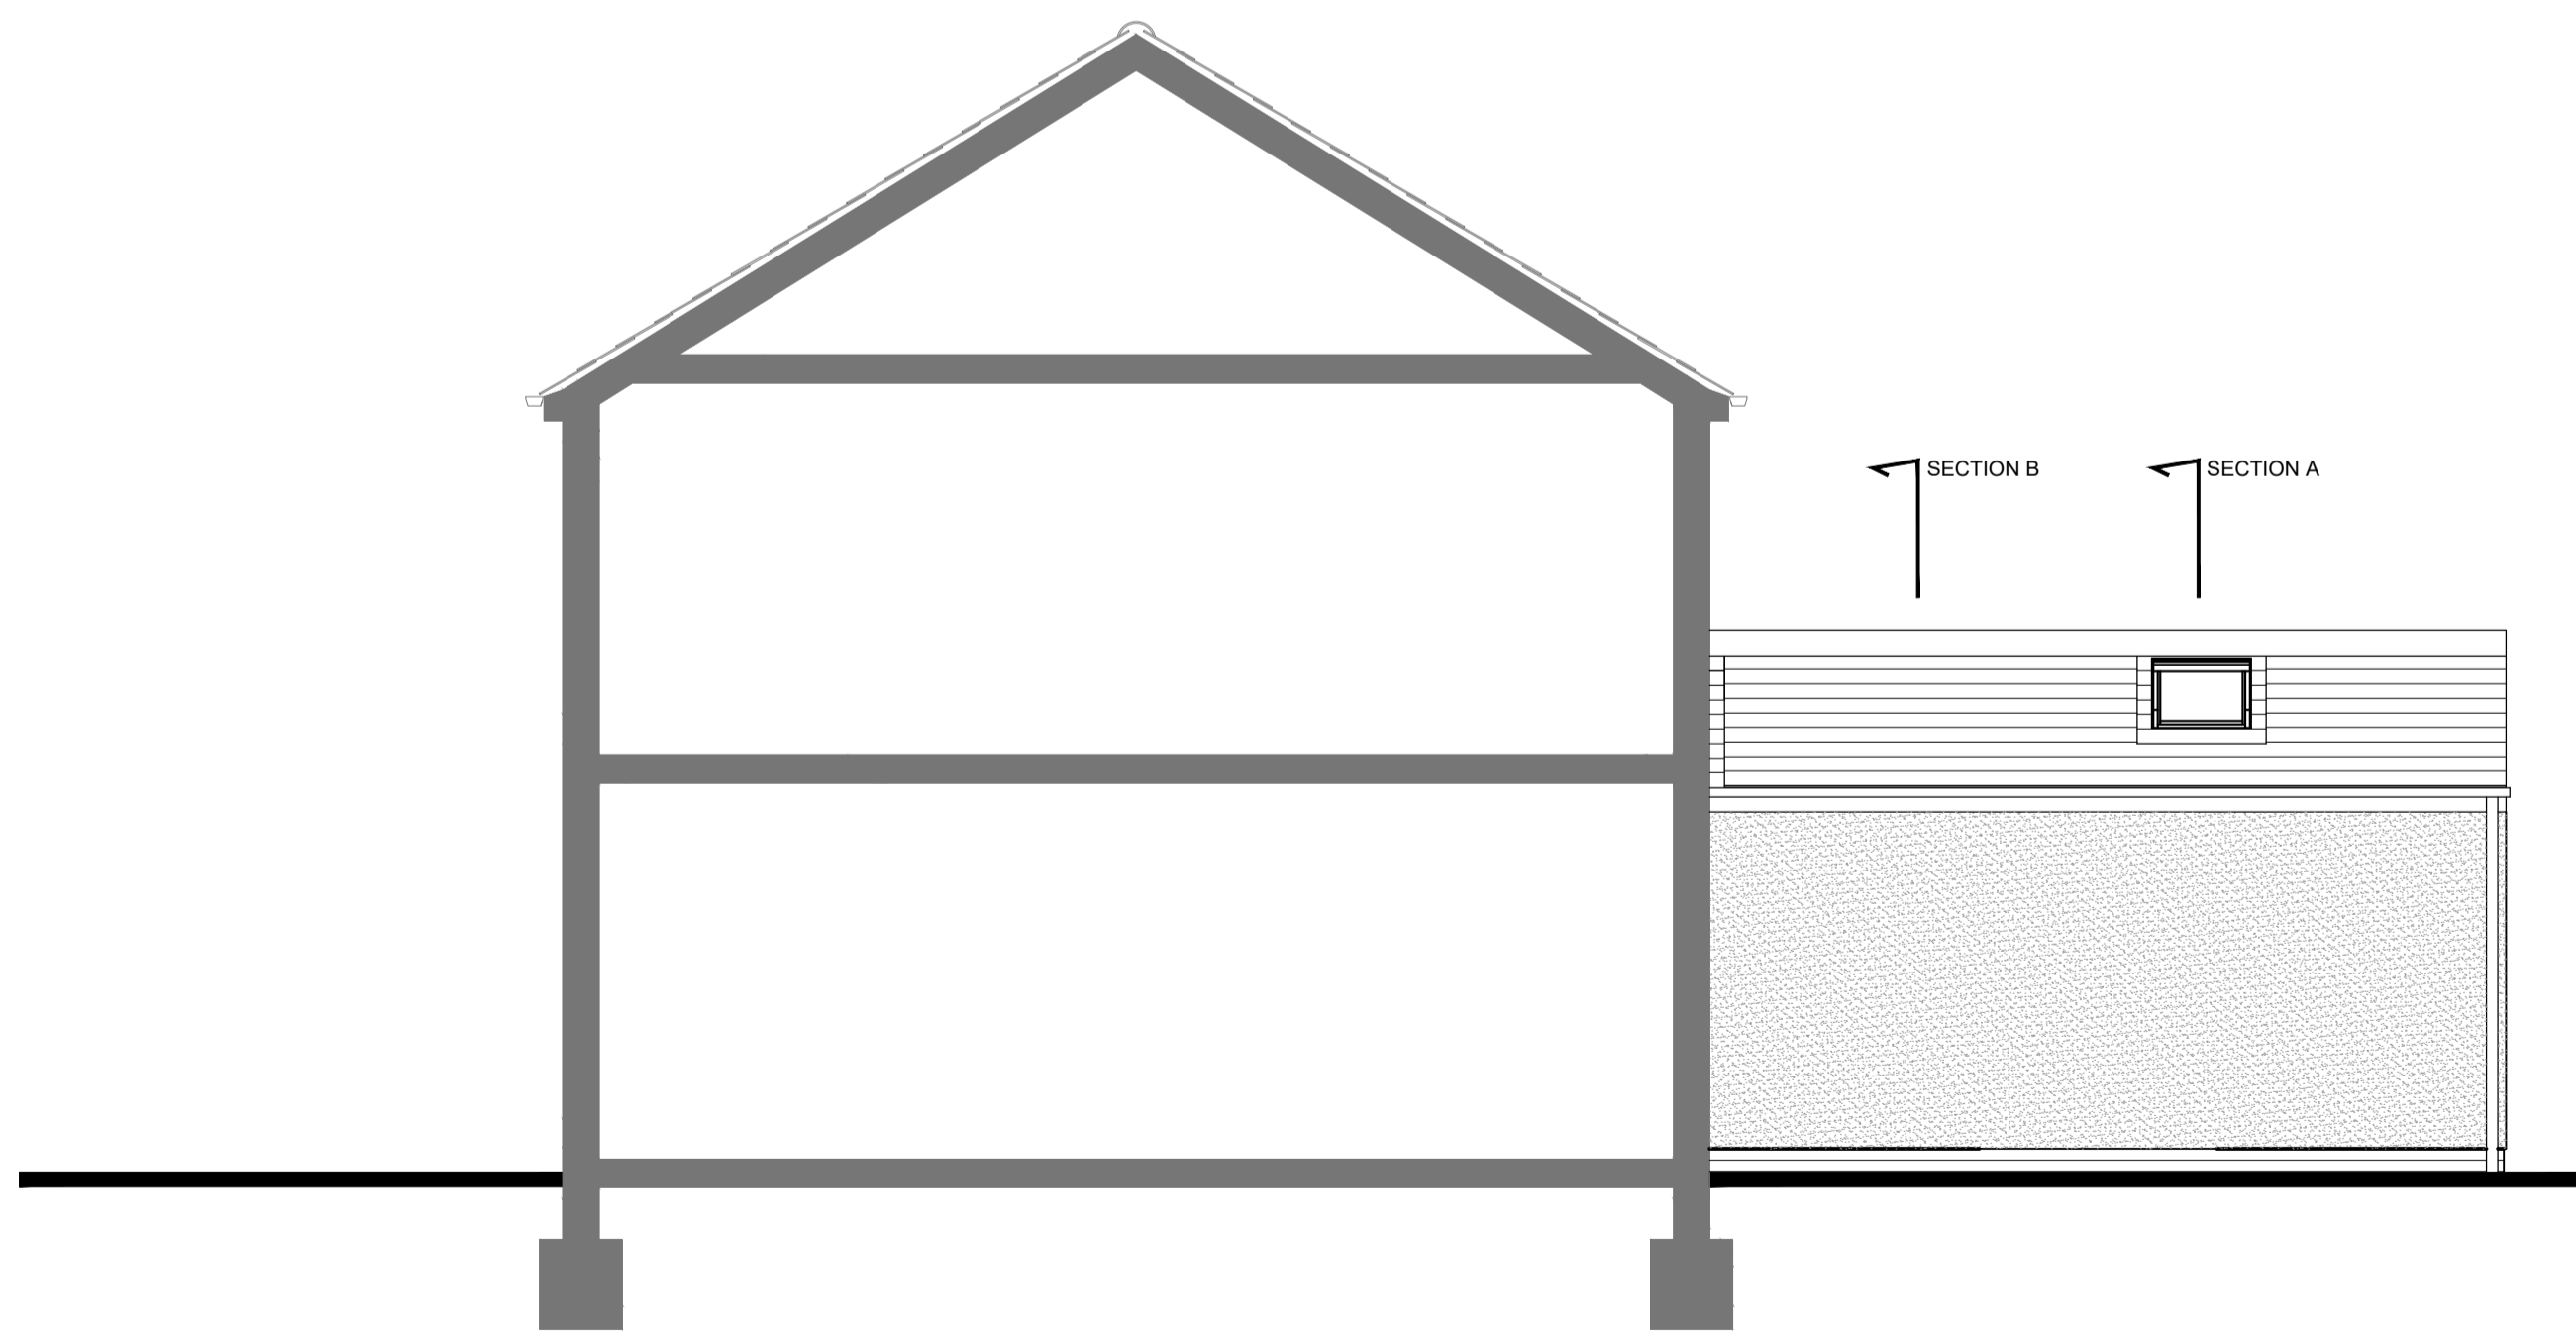

REAR ELEVATION 1:50



SIDE ELEVATION 1:50



FRONT ELEVATION 1:50

STATUS			
PROJECT			
2 PLAINS GROVE MAPPERLEY, NOTTINGHAM			
DRAWING			
EXTENSION TO DWELLING ELEVATIONS AS PROPOSED			
SCALE 1:50	SHEET SIZE A1	DRAWN BY DS	CHECKED BY
PROJECT NO.	DRAWING NO.	DATE 14/12/2020	
PGM (21)901		REVISION	