




Ladyacre, Headley Road, Grayshott, Hampshire, GU26 6DP
 Site Area: 6063sqm, 1.5 Acres

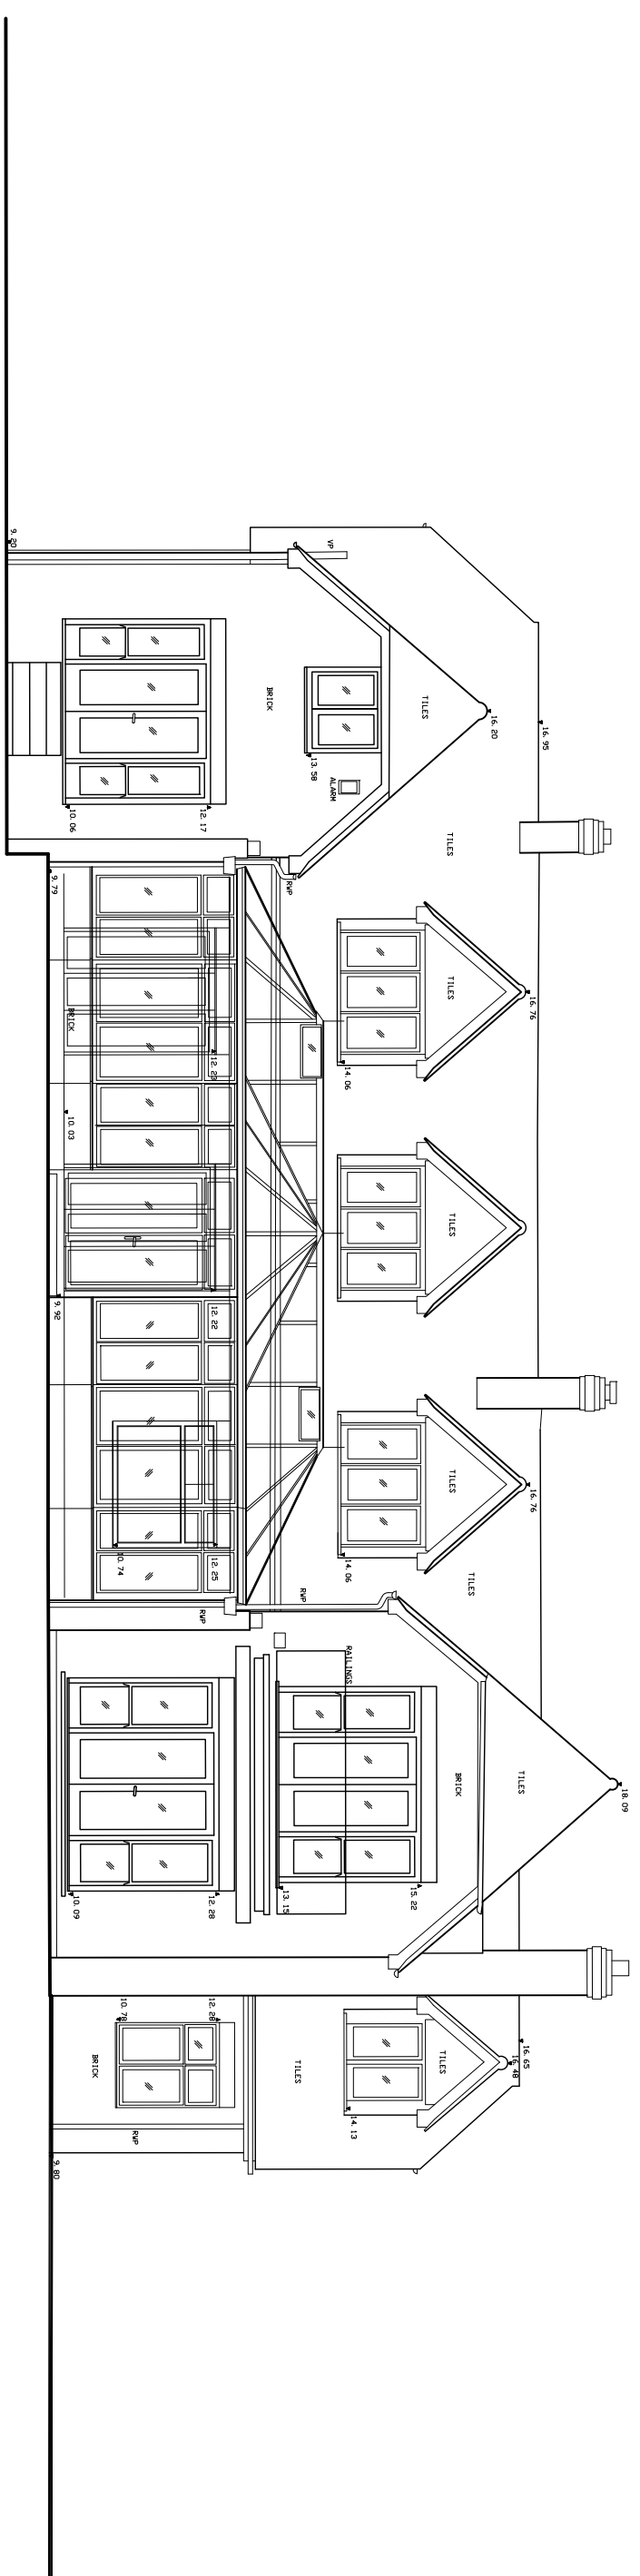


EXISTING SOUTH ELEVATION 1:100 at A1
 0 10m

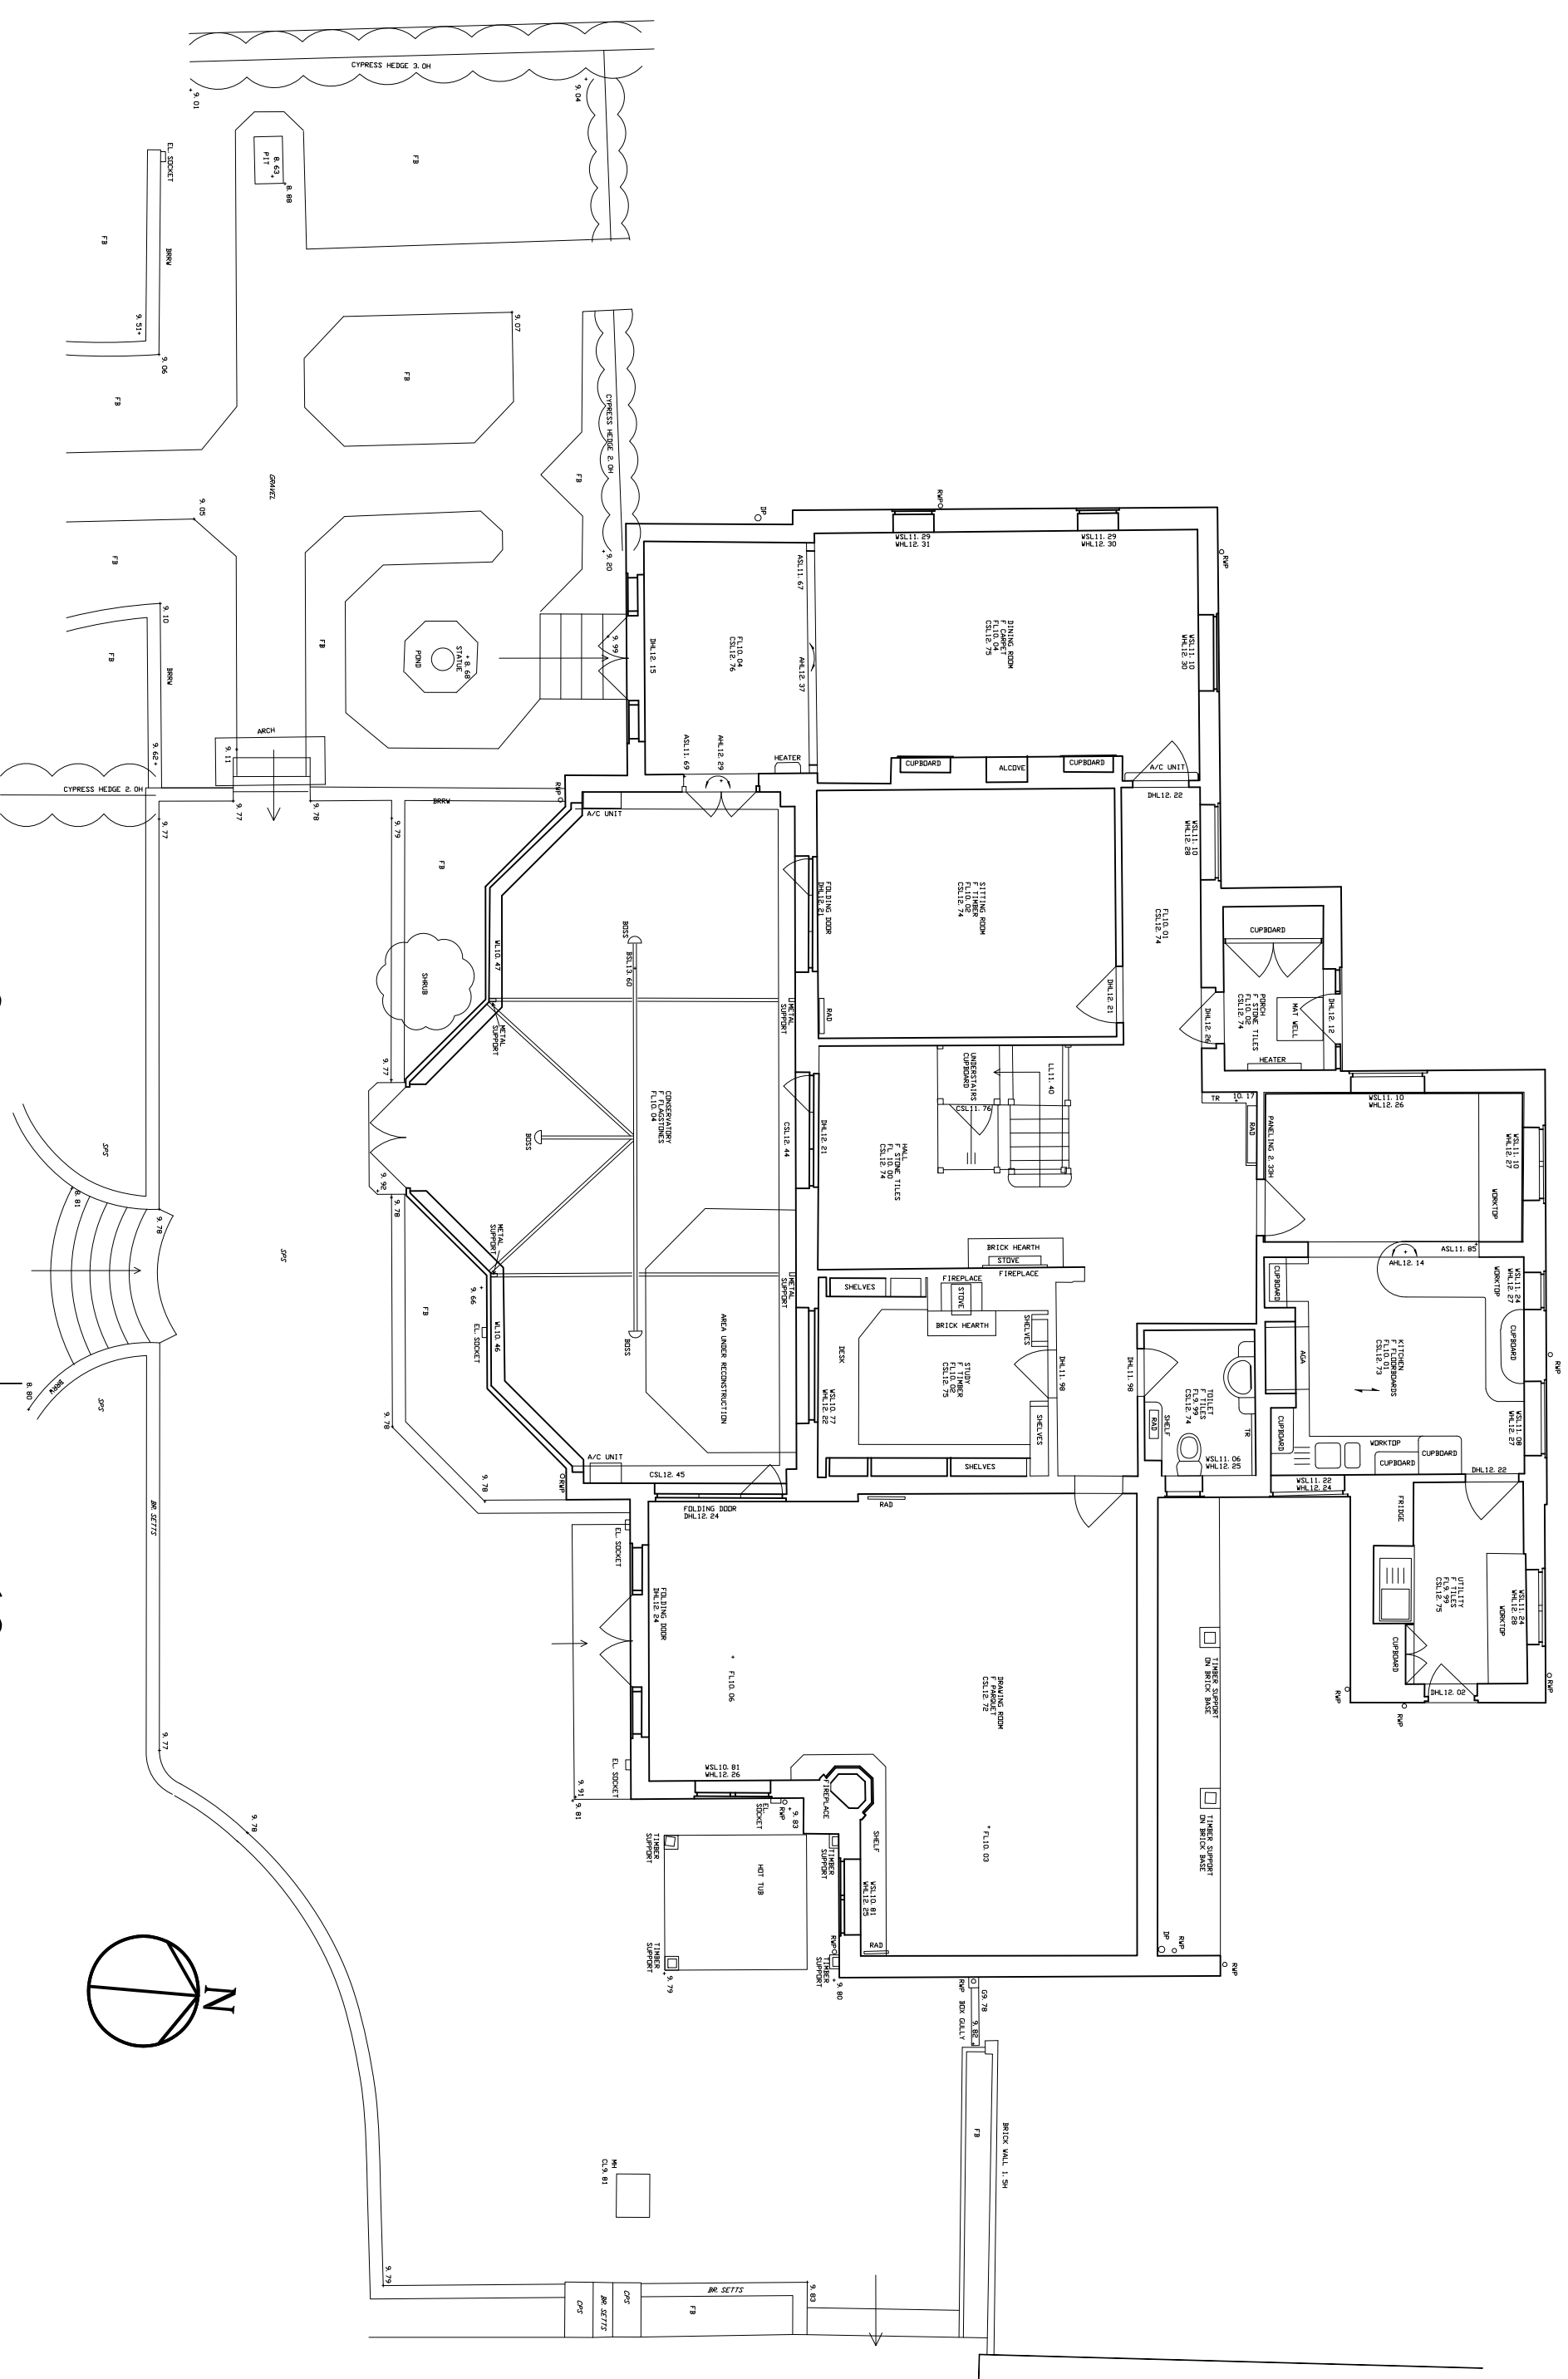

EXISTING GROUND FLOOR 1:100 at A1
 0 10m

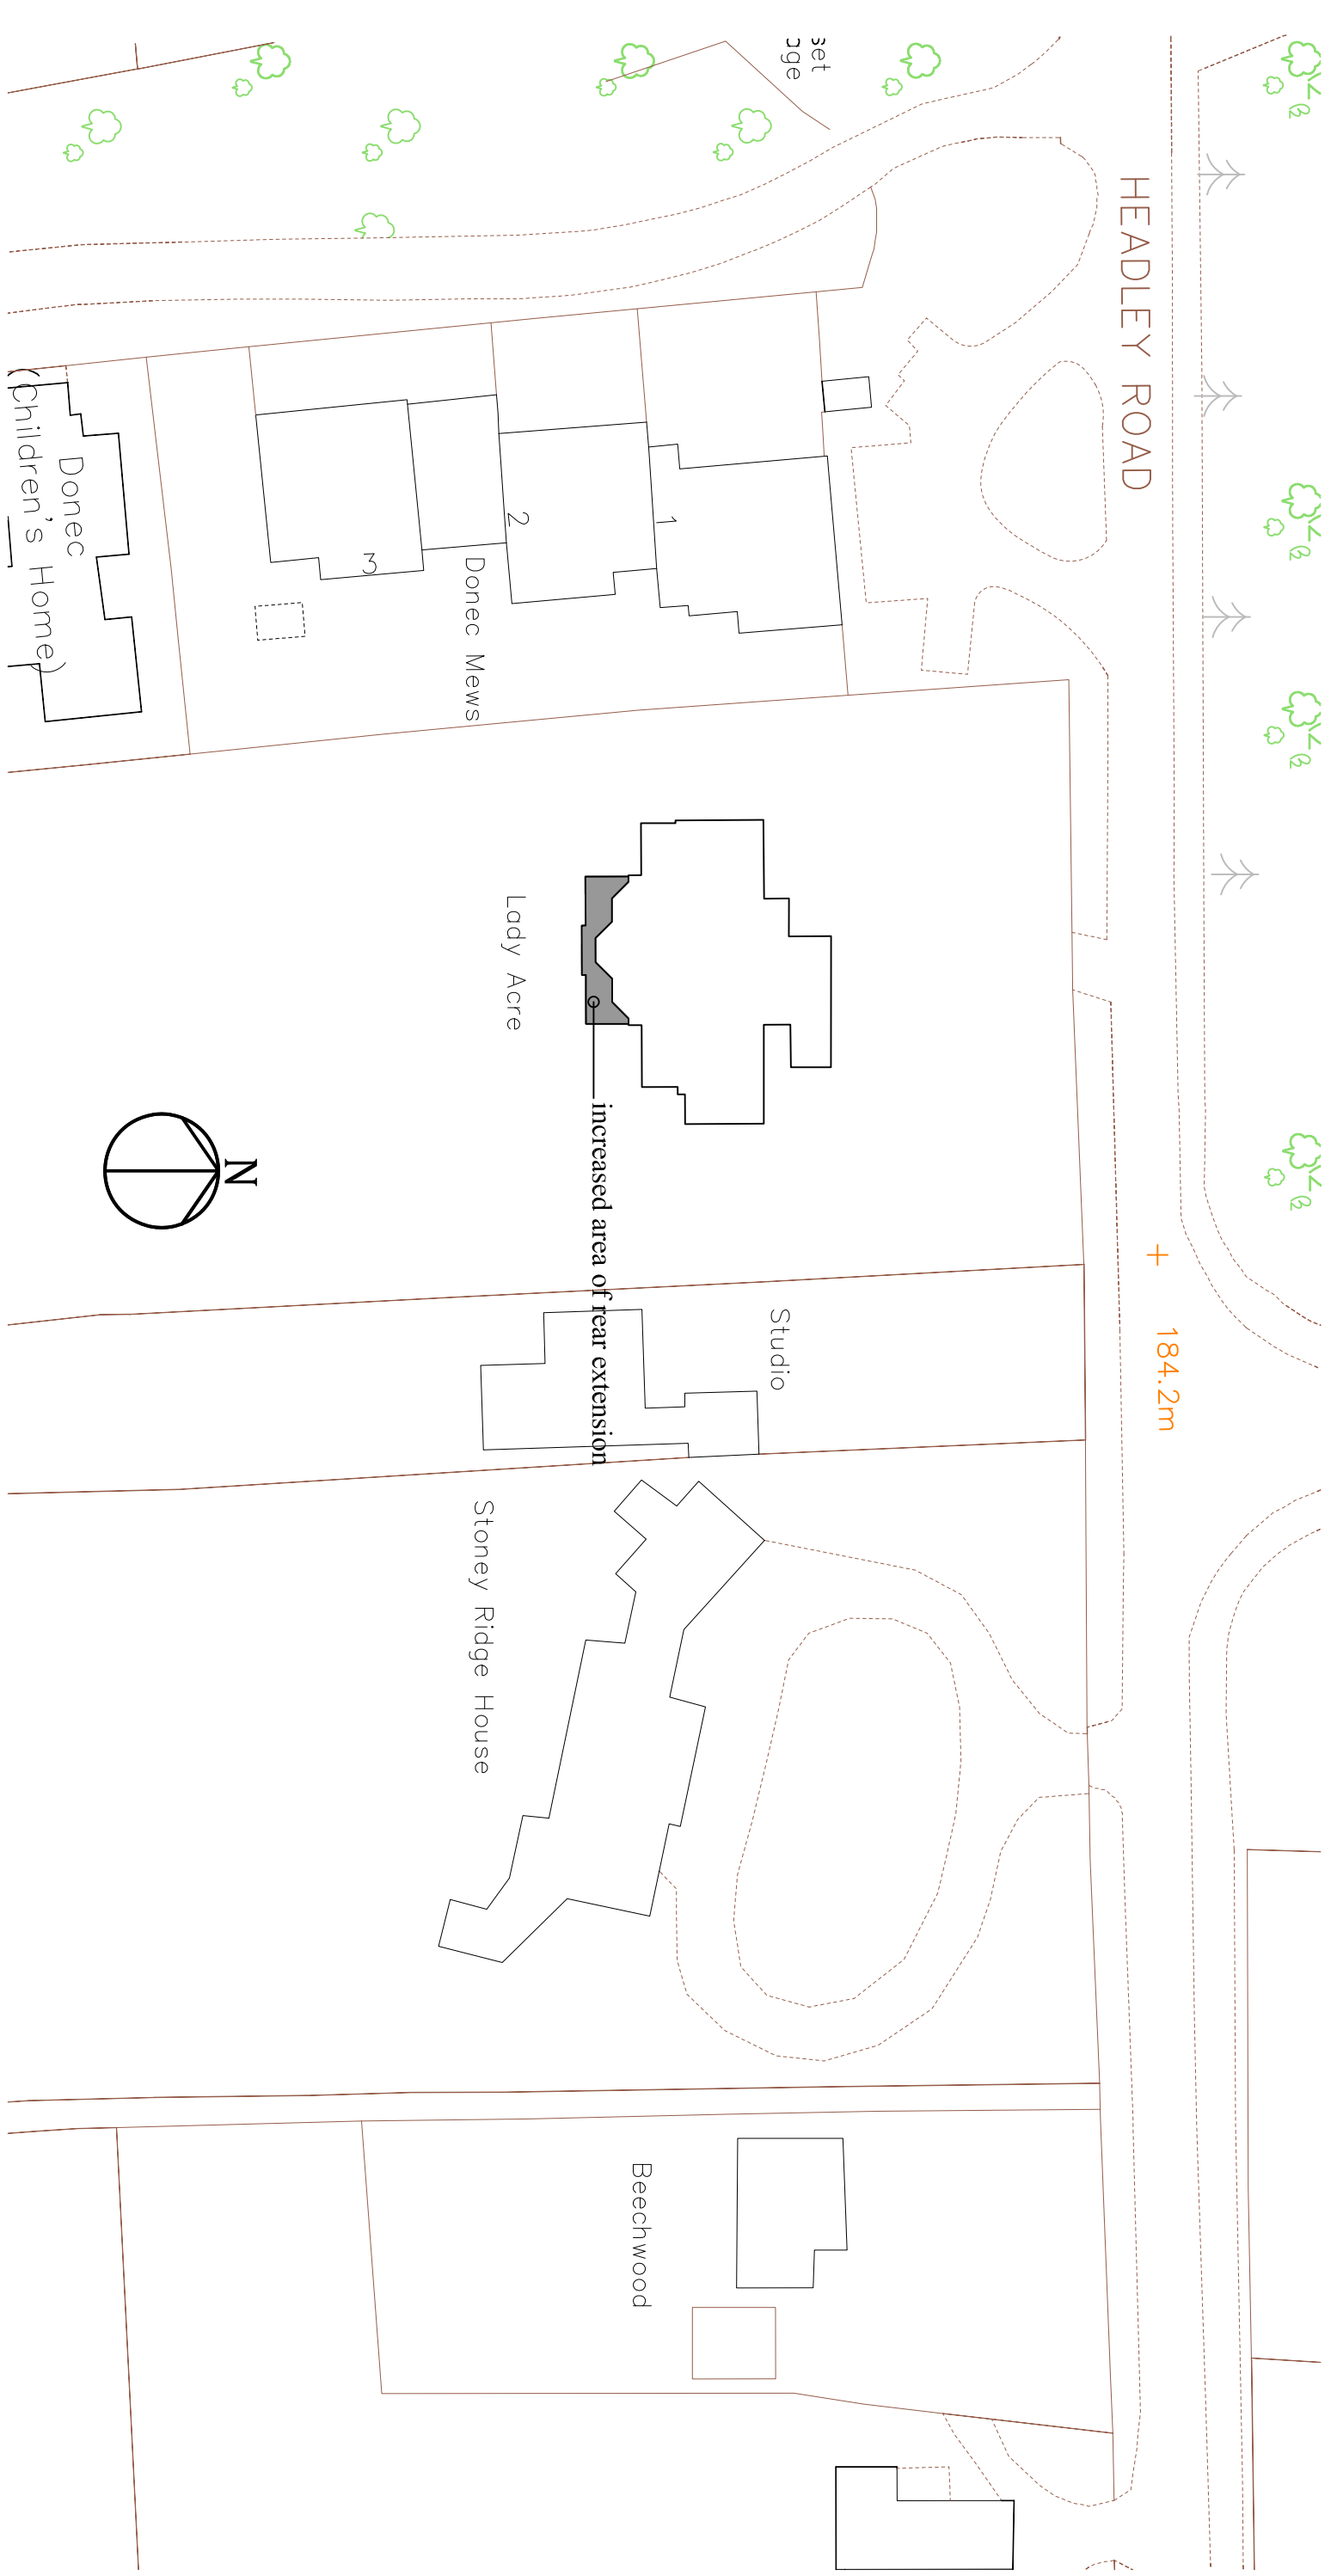

PROPOSED BLOCK PLAN 1:500 at A1

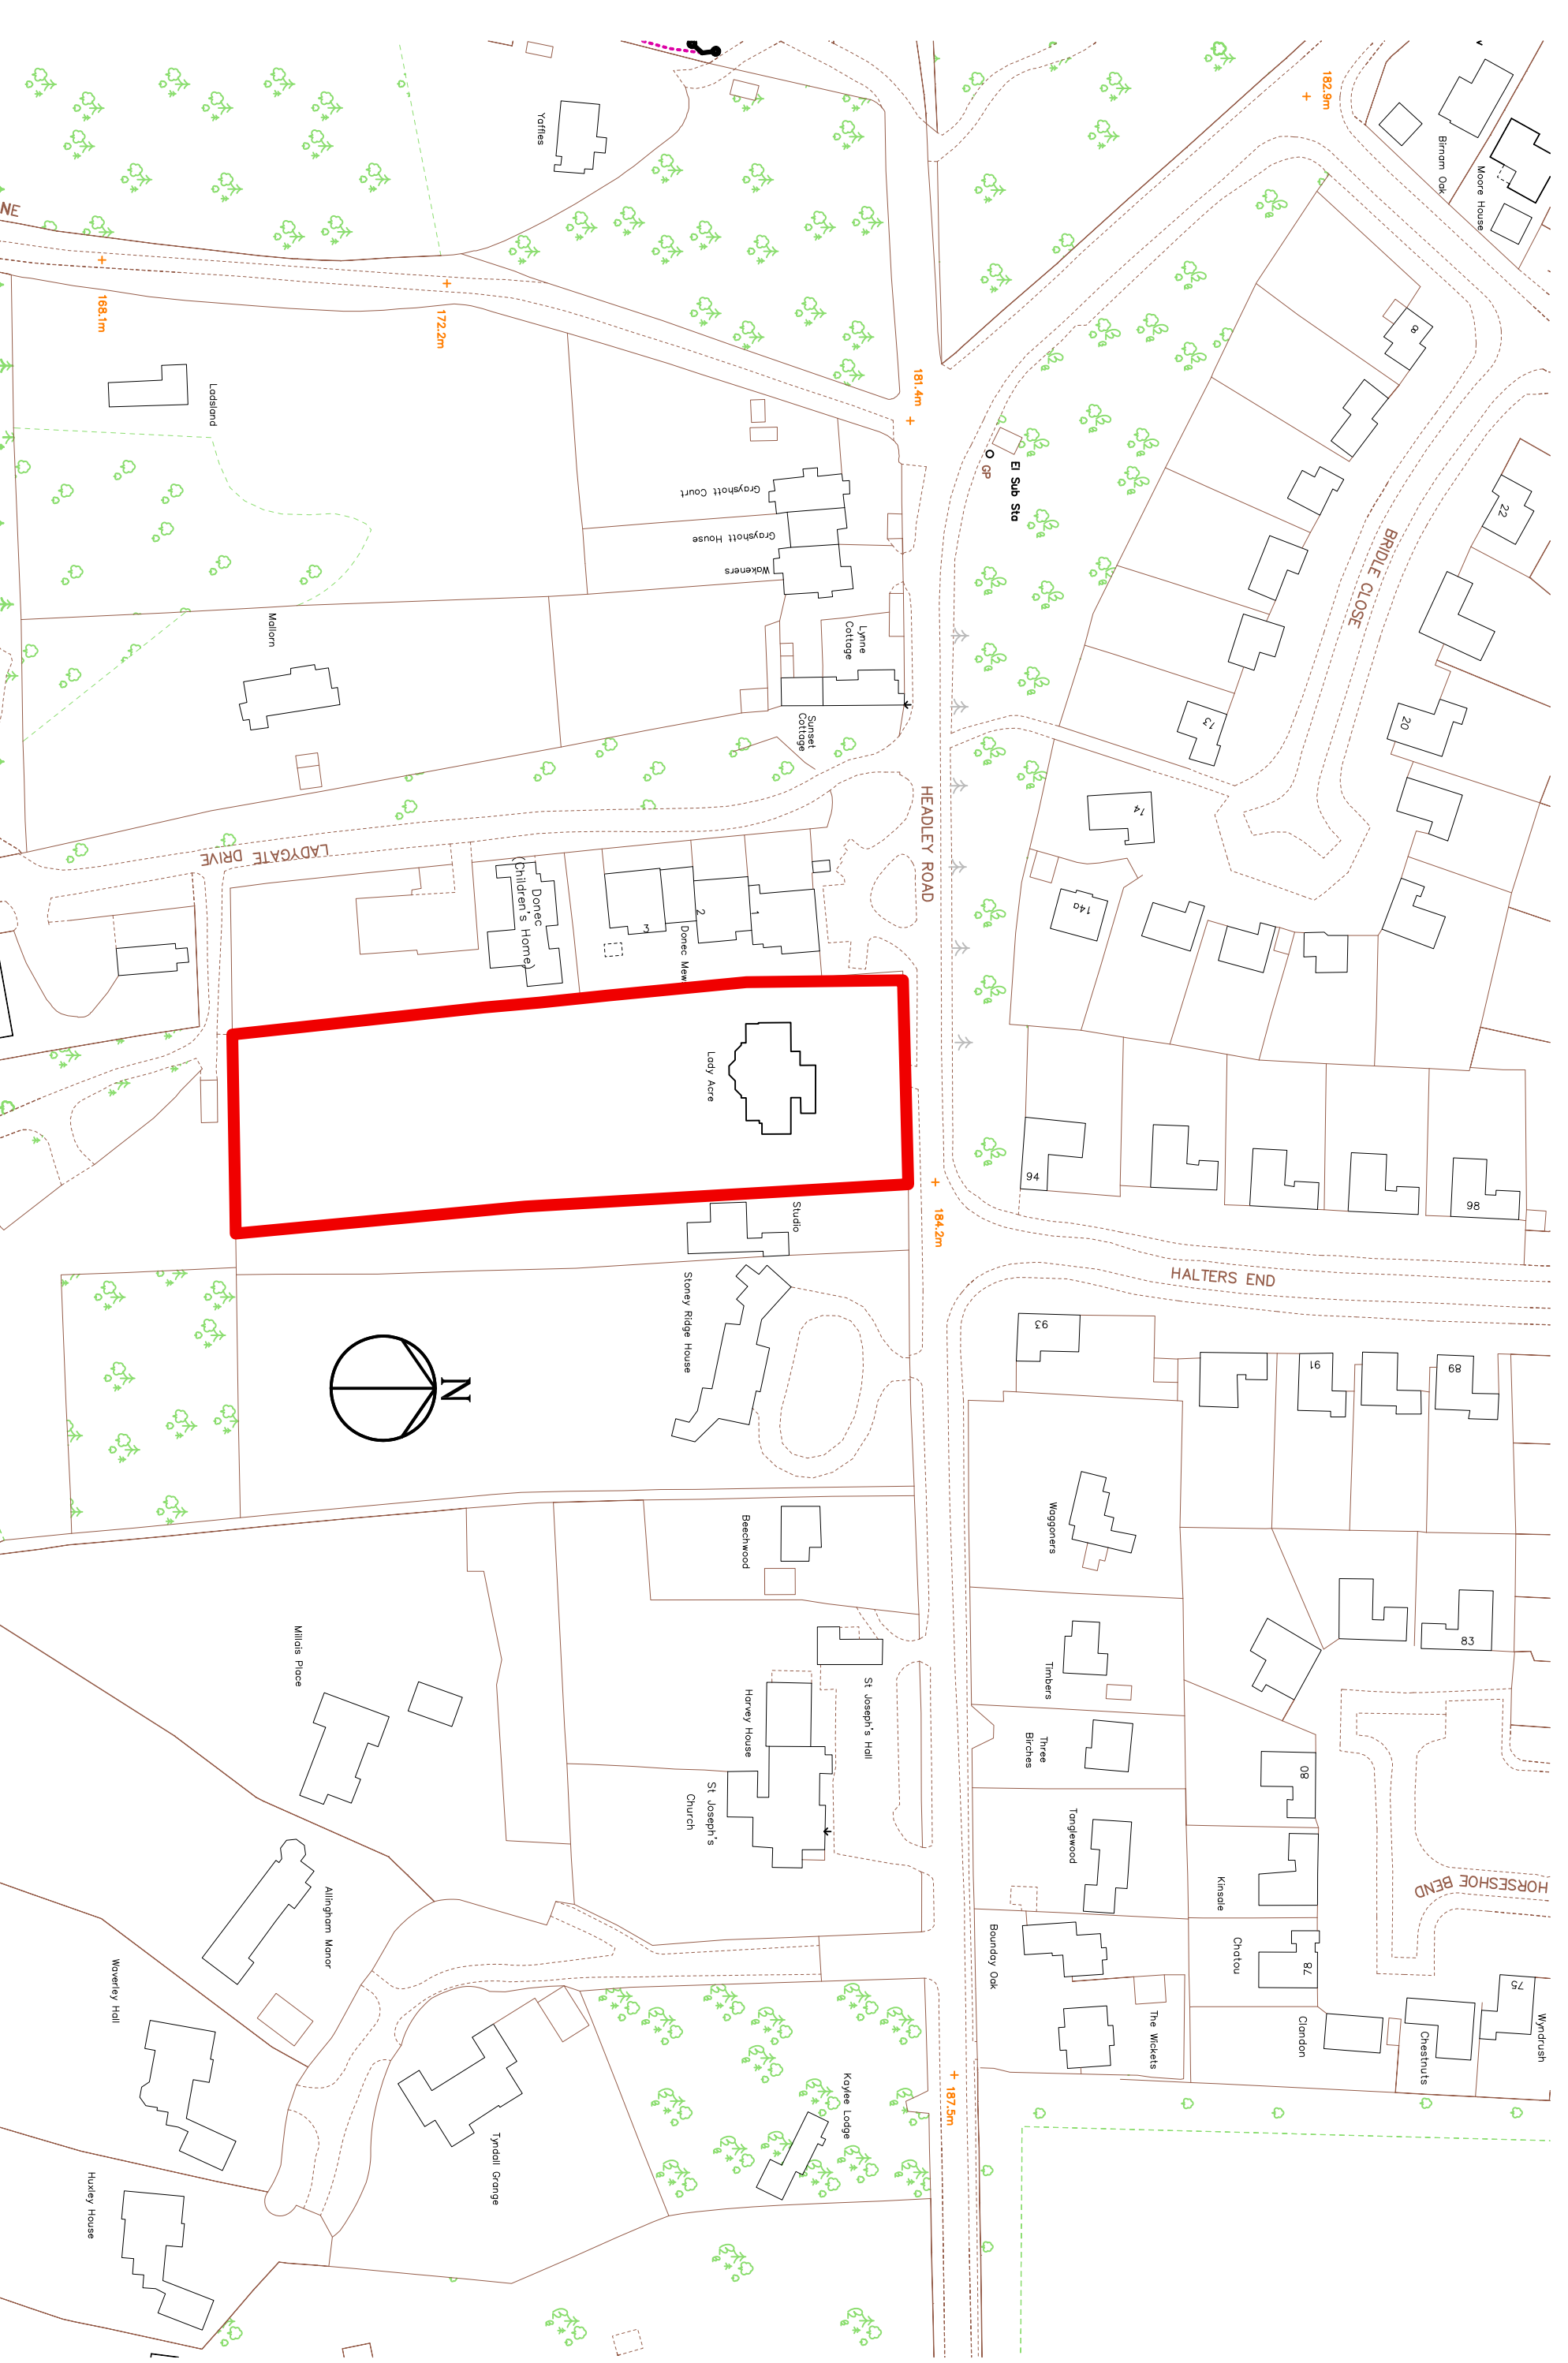

LOCATION PLAN 1:1250 at A1
 licence number: 100022432

RevNo	Revision note	Date	Signature	Checked

One-world design shall have no responsibility for any use made of this document other than that which it was prepared and issued for.

Any drawing errors or differences should be brought to the attention of one-world design at the address shown below.

Drawn by	Checked by	Date	File Name	A3 Scale	A1 Scale
CM	CM	12/09/2020	361-20-01	Varies	Varies

one-world design
 www.one-world-design.co.uk
 5 Windward House, Plantation Wharf,
 Bittersea, London, SW11 3TU

Lady Acre

Existing Location & Block Plans

Edition Sheet
 1/1