


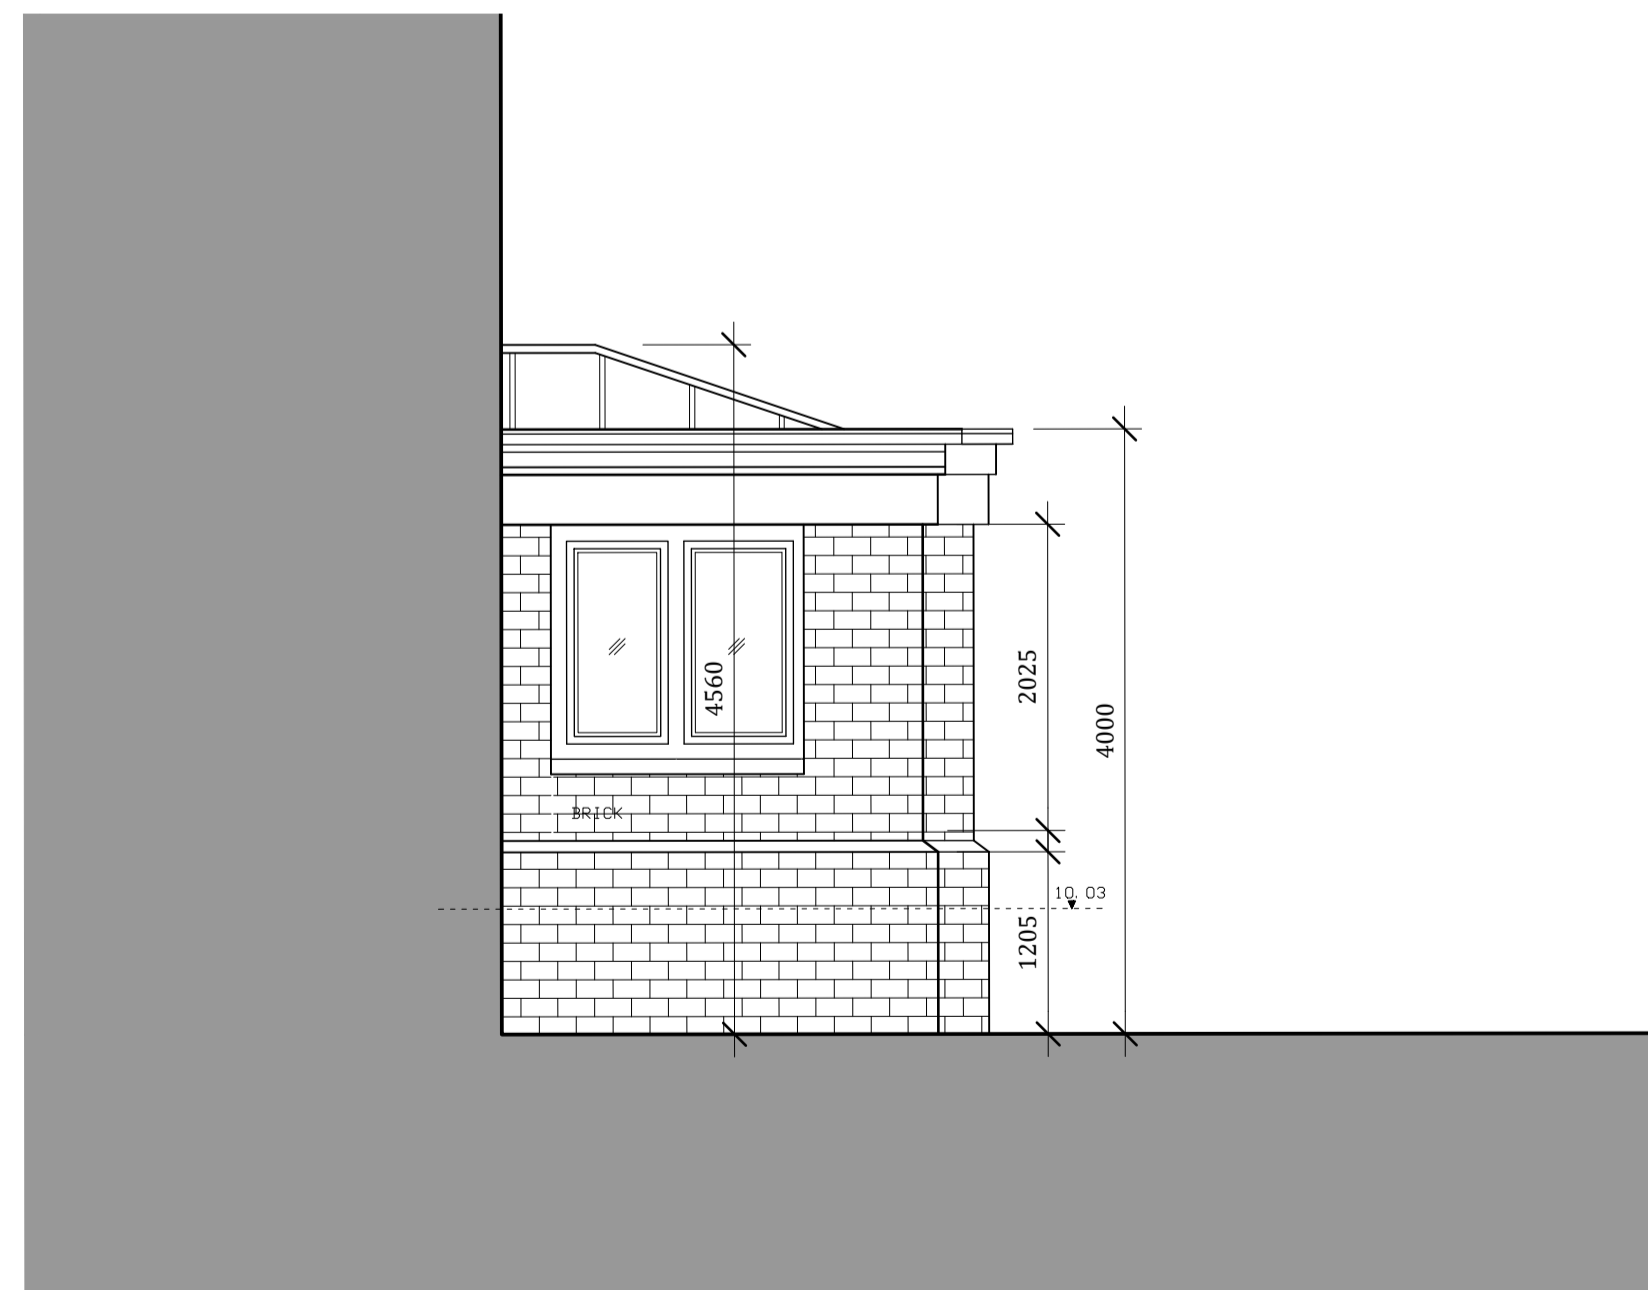

PROPOSED SOUTH ELEVATION



PROPOSED WEST ELEVATION




PROPOSED EAST ELEVATION

RevNo	Revision note	Date	Signature	Checked

One-world design shall have no responsibility for any use made of this document other than that which it was prepared and issued.

Any drawing errors or divergences should be brought to the attention of one-world design at the address shown below.

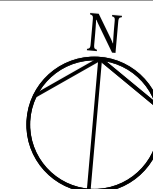

Drawn by CM	Checked by CM	Date 12/09/2020	File Name 361-21-03	A3 Scale 1:100	A1 Scale 1:50
<a href="http://www.one-world-design.co.uk">www.one-world-design.co.uk</a> 5 Windward House, Plantation Wharf, Battersea, London, SW11 3TU			<b>Lady Acre</b> Proposed Elevations		Edition - Sheet 1/1