



EXISTING GROUND FLOOR PLAN

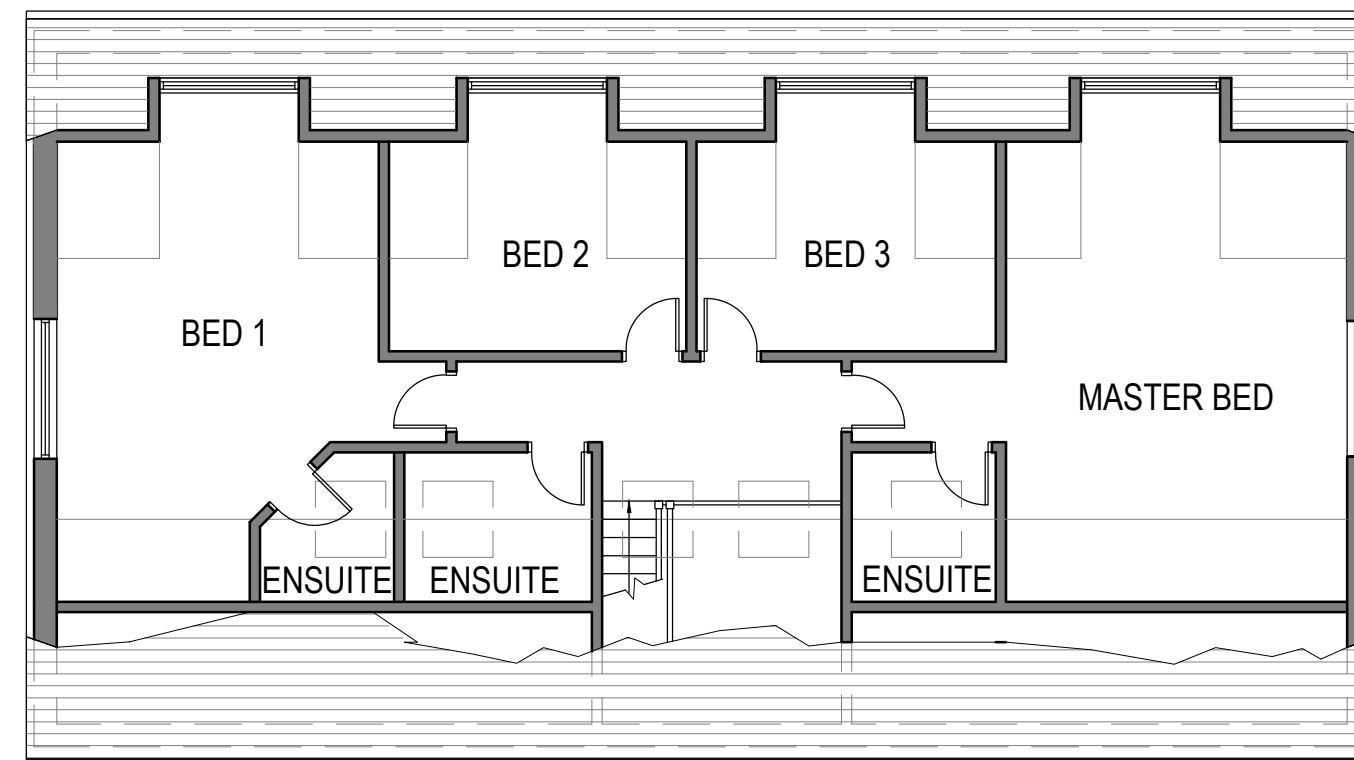

EXISTING FIRST FLOOR PLAN

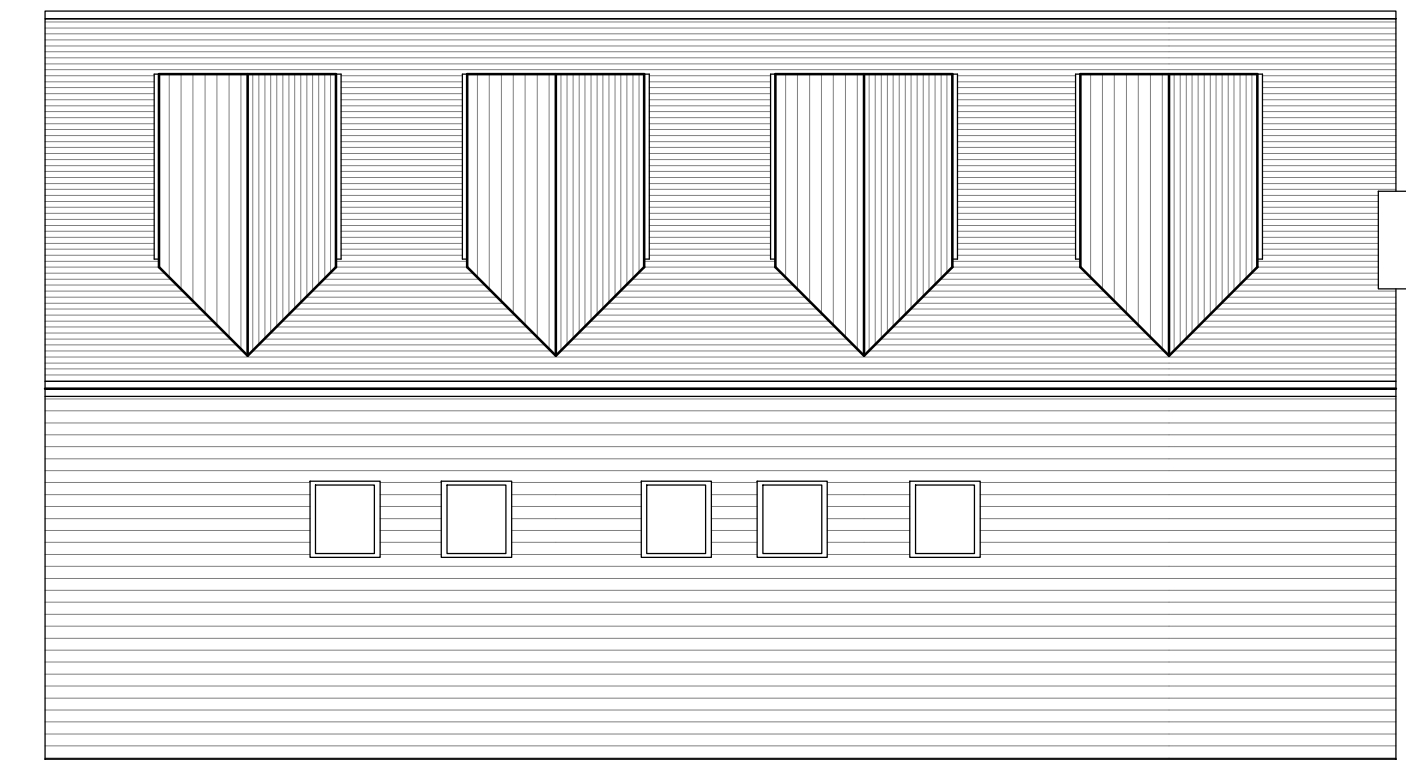

EXISTING ROOF PLAN



EXISTING WEST ELEVATION




EXISTING SOUTH ELEVATION




EXISTING EAST ELEVATION



EXISTING NORTH ELEVATION

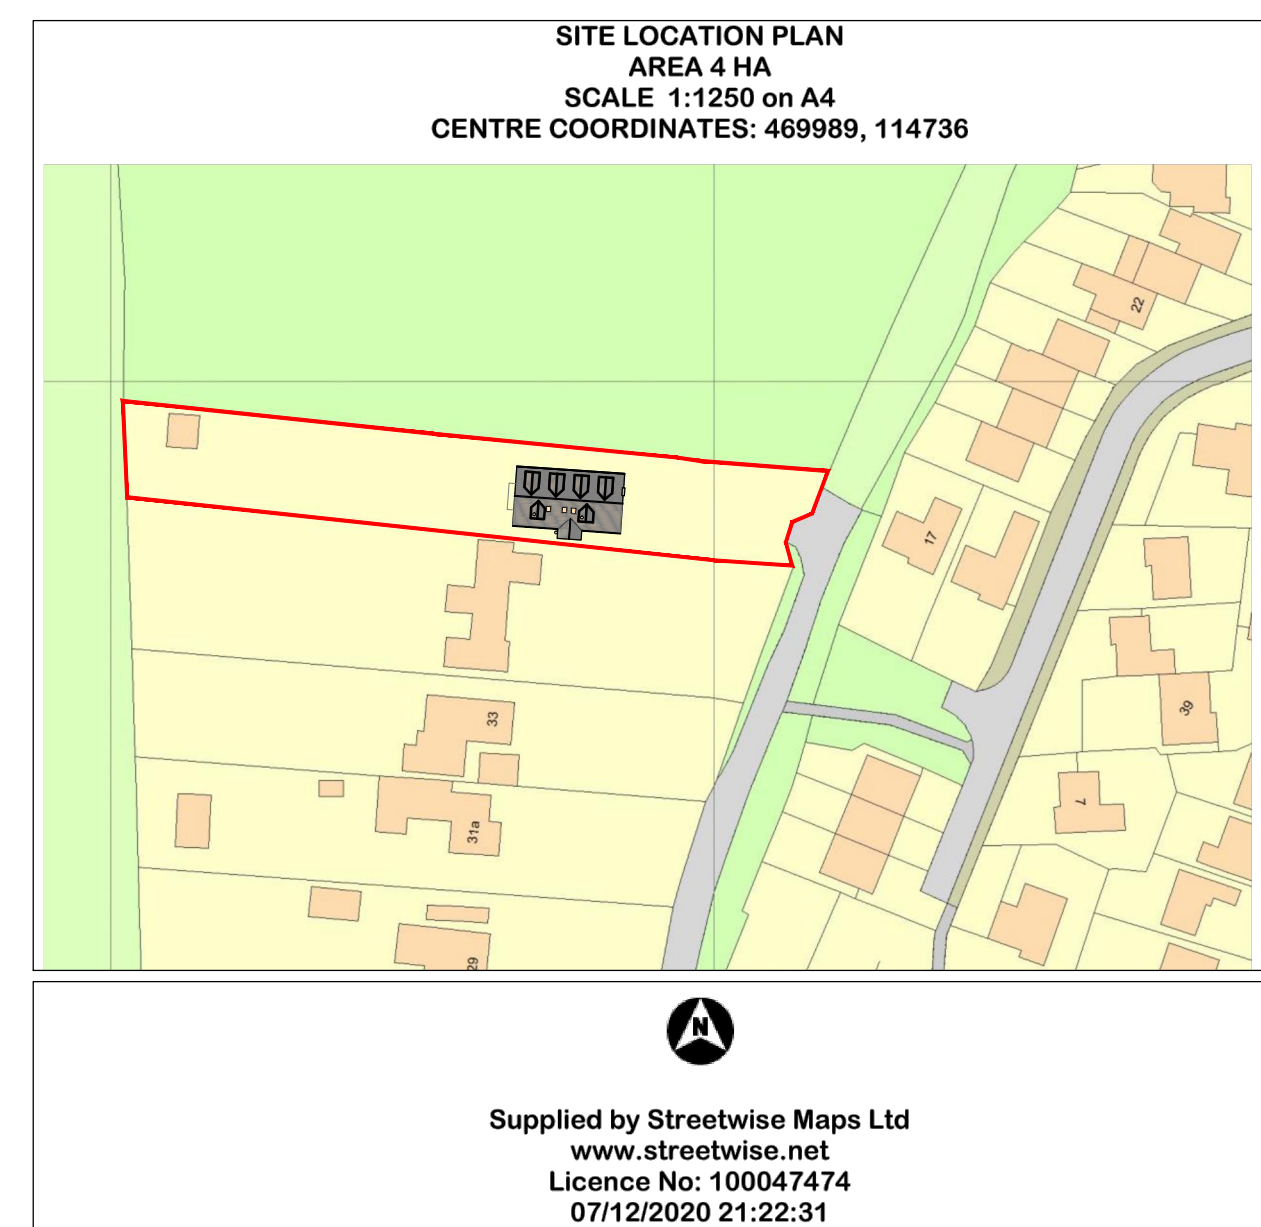


SITE LOCATION PLAN 1:1250

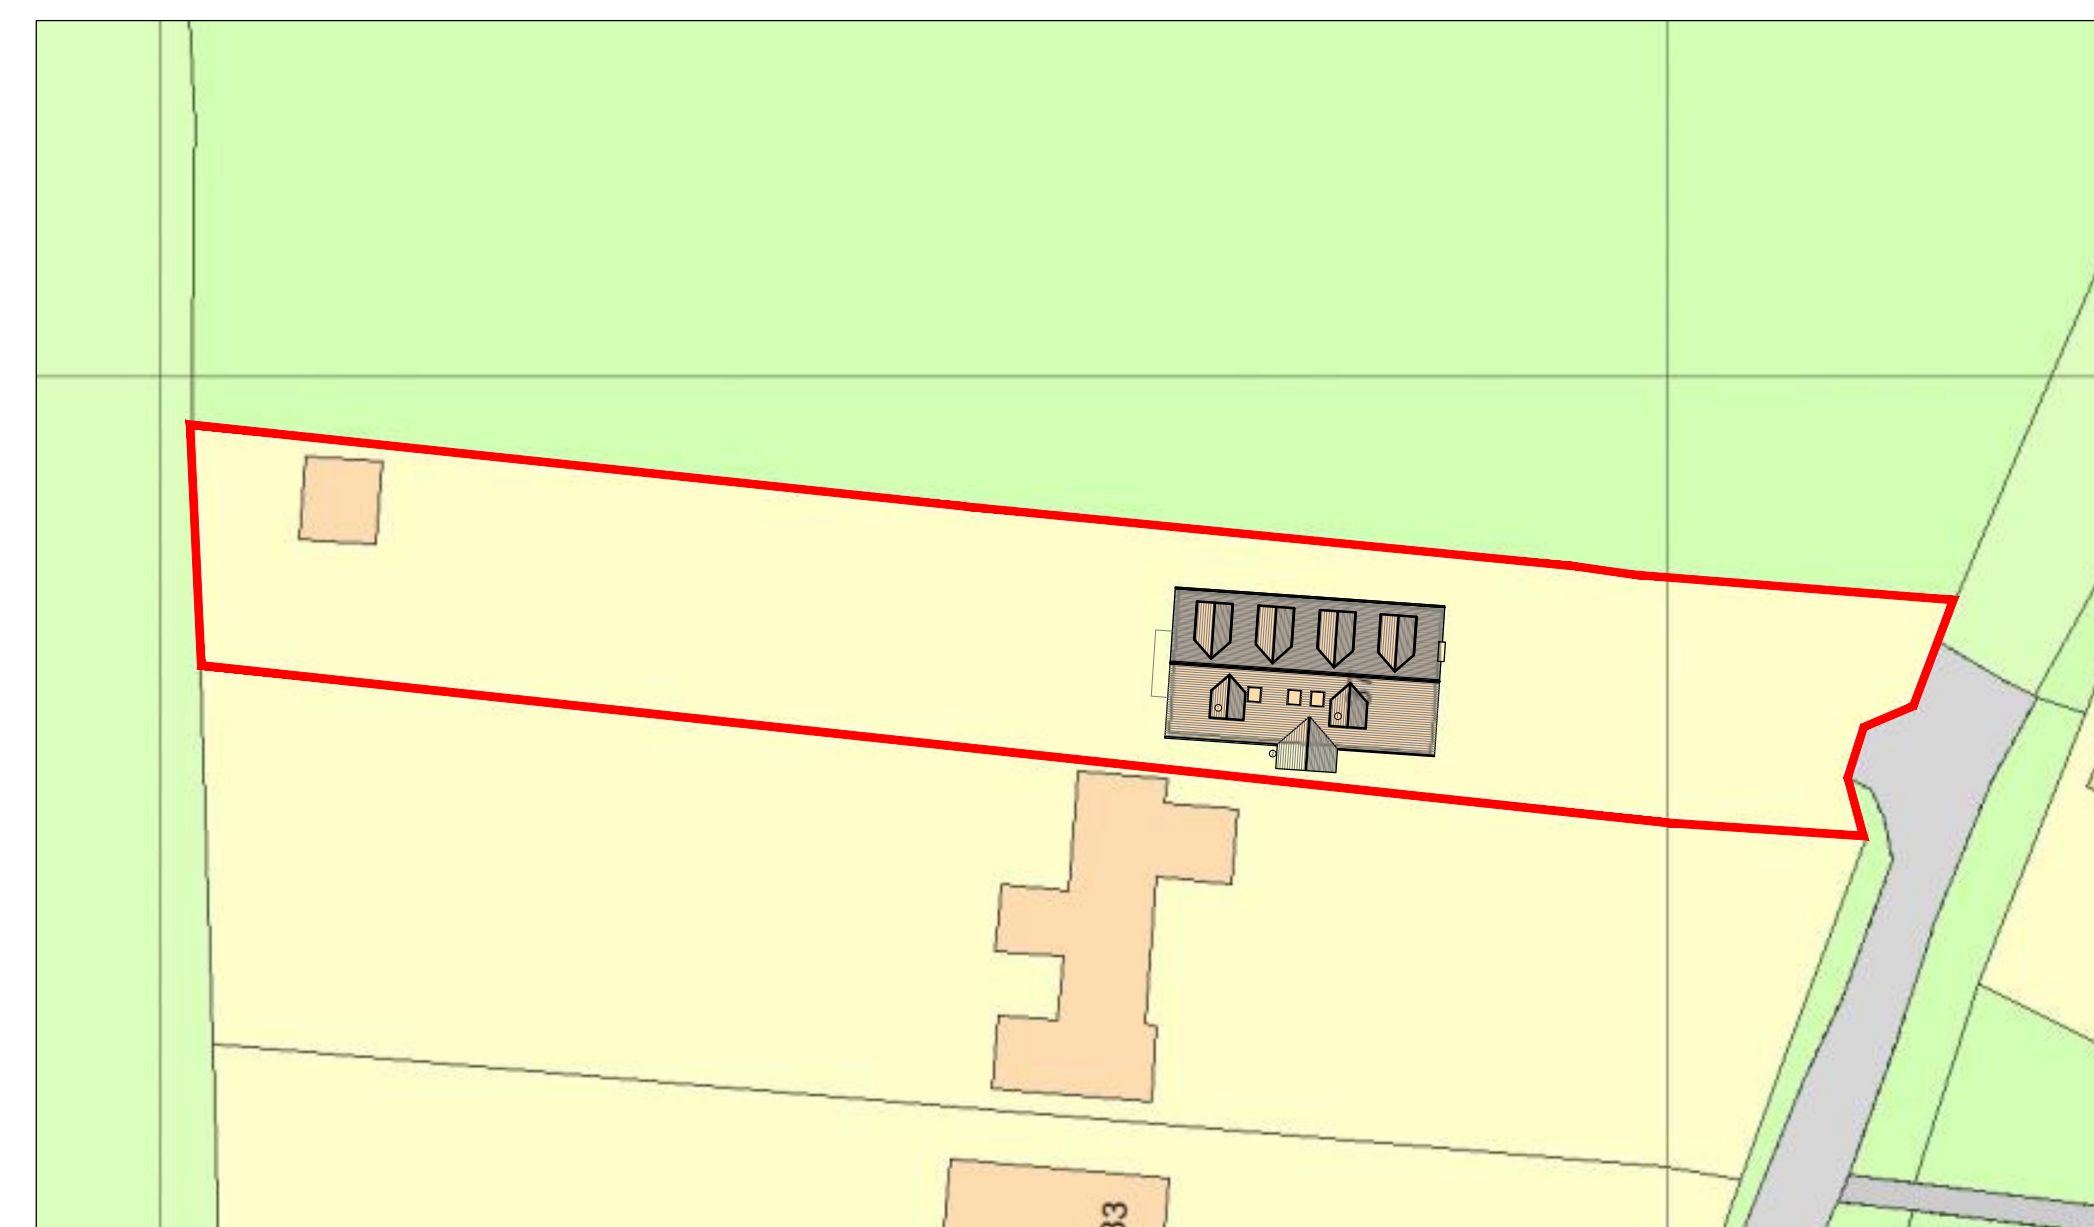

BLOCK PLAN 1:500

Rev A Dimensions added as requested by planning 04.01.21

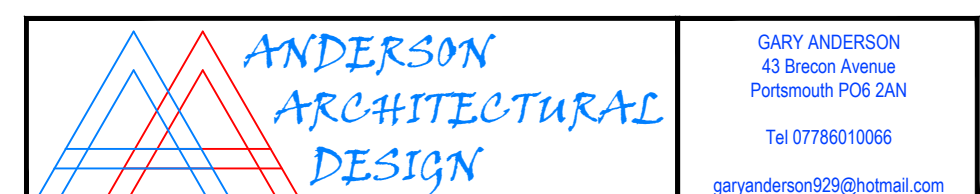

Client: MR AND MRS FRANCIS		
Project Address: 37 SOUTHDOWN ROAD PORTSMOUTH HORNDEN, PO8 0ET		
Project title: PROPOSED DORMERS, PORCH + REAR BALCONY		
Drawing Title: EXISTING PLANS AND ELEVATIONS.		
JOB No. SR-20/12/001	SCALE 1:50	REV A