




General Notes:
 All dimensions are in millimeters unless noted otherwise.
 All dimensions to be verified on site.

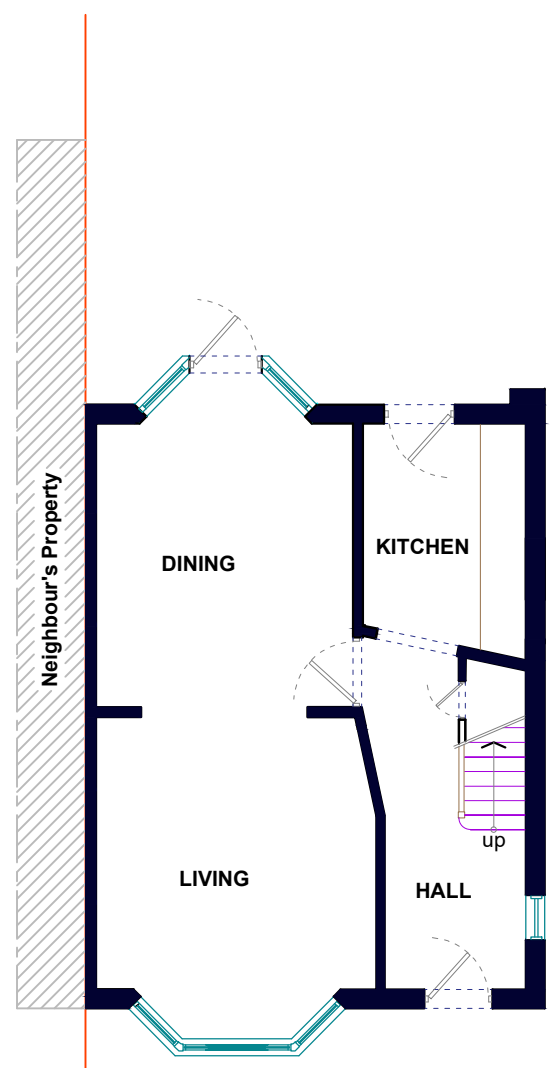

EXISTING GROUND FLOOR PLAN
 SCALE 1:100

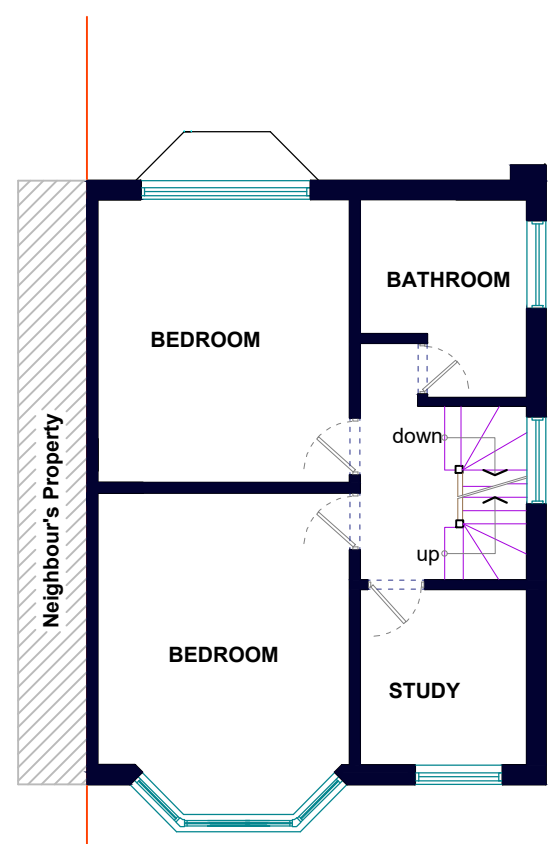

EXISTING FIRST FLOOR PLAN
 SCALE 1:100

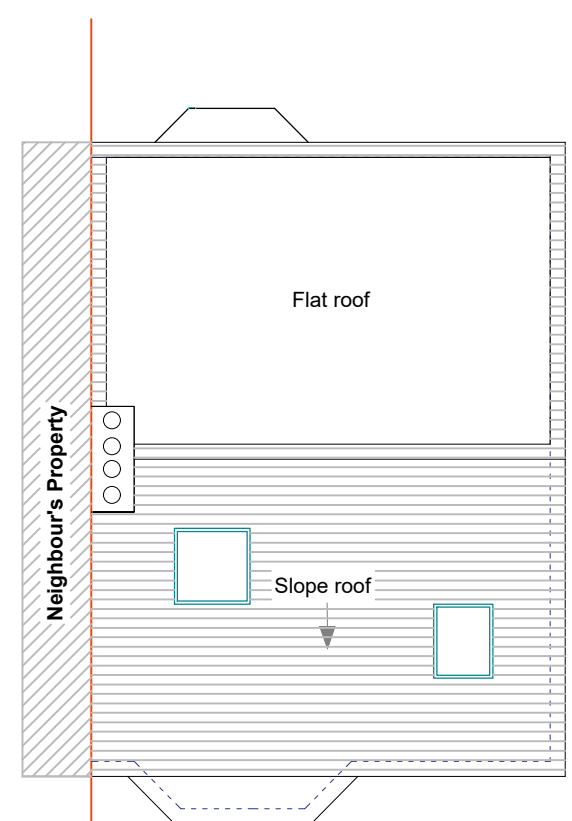

EXISTING ROOF PLAN
 SCALE 1:100



ARCHITECTURAL DESIGN
 AND PLANING SERVICES
 EMAIL:INFO@UNIQUEDSIGN.ME.UK
 MITRA NIA : 07475723966

Client
Project Title Rear Extension
@114 Sherrards way Barnet EN5 2BL
Drawing Title Existing Drawings
Scale 1:100
Drawing No. 003