




General Notes:
 All dimensions are in millimeters unless noted otherwise.
 All dimensions to be verified on site.

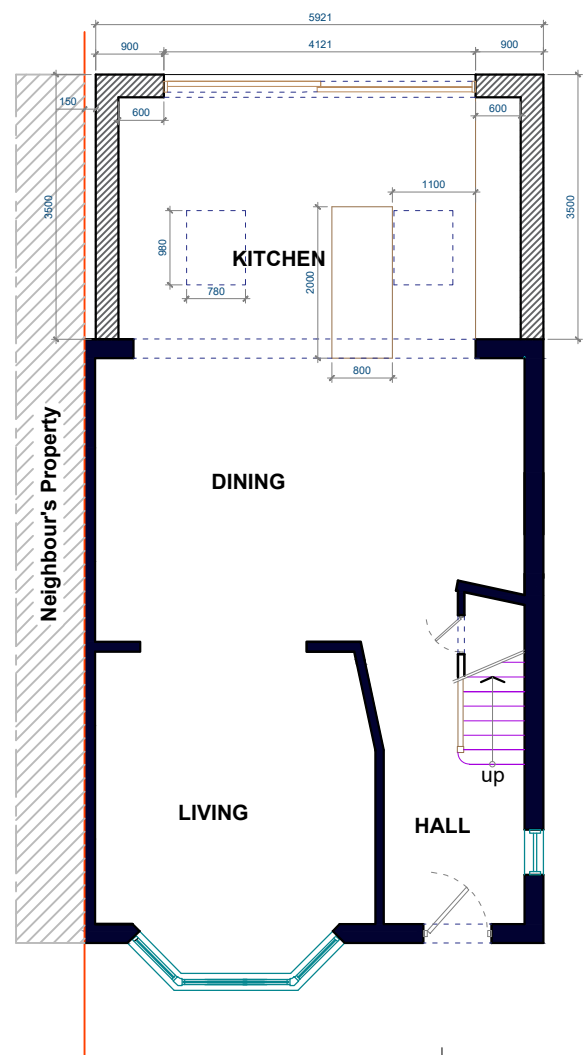

PROPOSED GROUND FLOOR PLAN
 SCALE 1:100

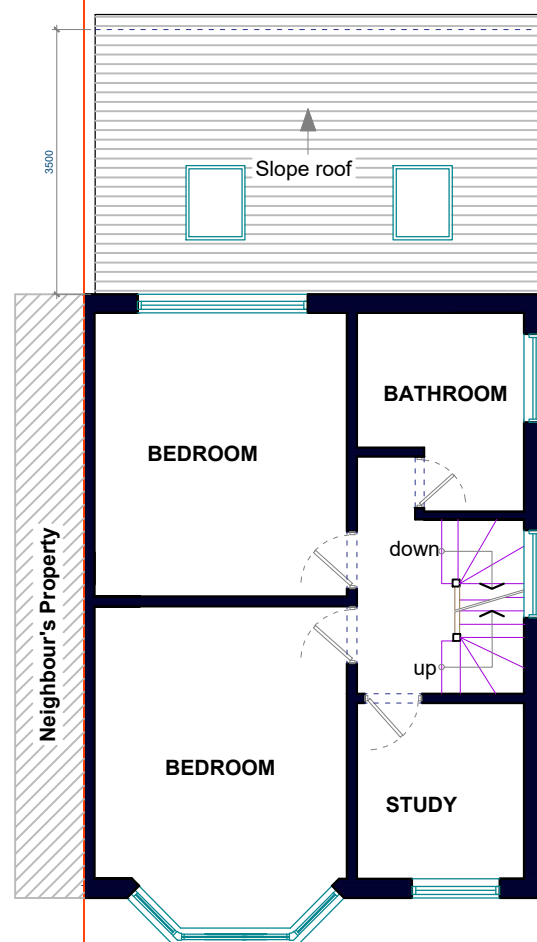

PROPOSED FIRST FLOOR PLAN
 SCALE 1:100

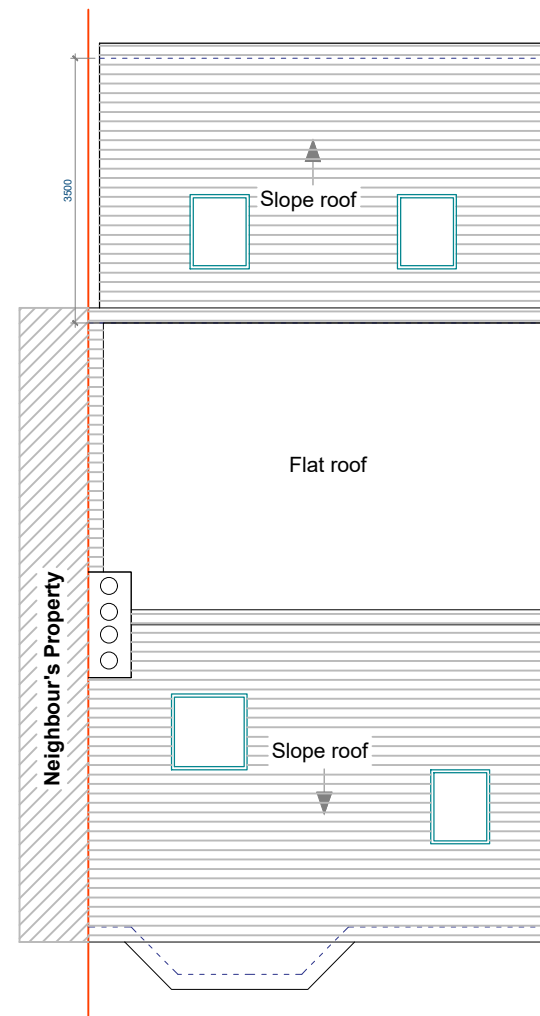

PROPOSED ROOF PLAN
 SCALE 1:100



ARCHITECTURAL DESIGN
 AND PLANING SERVICES
 EMAIL:INFO@UNIQUEDESIGN.ME.UK
 MITRA NIA : 07475723966

Client

Project Title
 Rear Extension

@114 Sherrards way Barnet EN5
 2BL

Drawing Title
 Proposed Drawings

Scale
 1:100

Drawing No.
 005