


General Notes:
All dimensions are in millimeters unless noted otherwise.
All dimensions to be verified on site.




EXISTING FRONT ELEVATION
SCALE 1:100

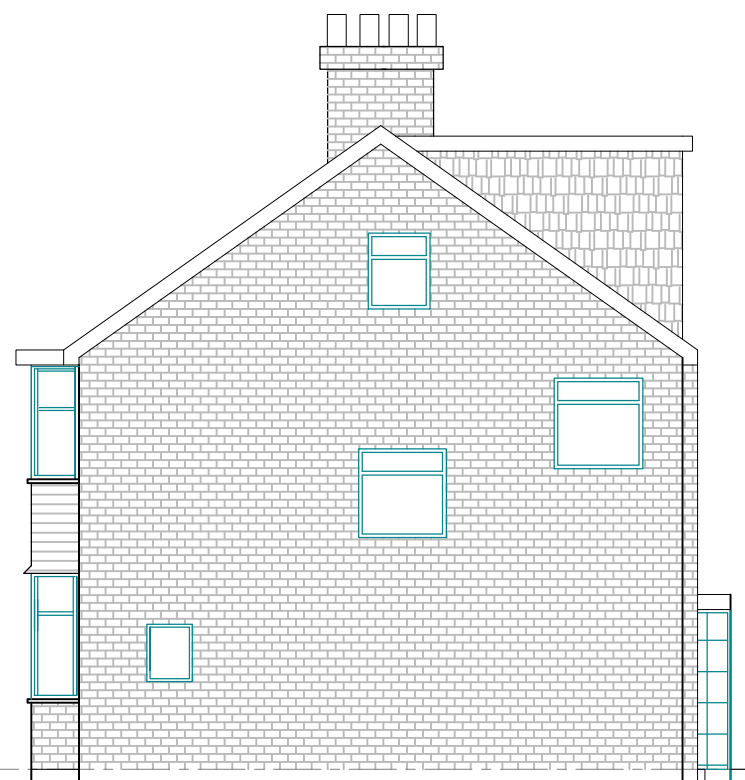

EXISTING SIDE 1 ELEVATION
SCALE 1:100



EXISTING REAR ELEVATION
SCALE 1:100

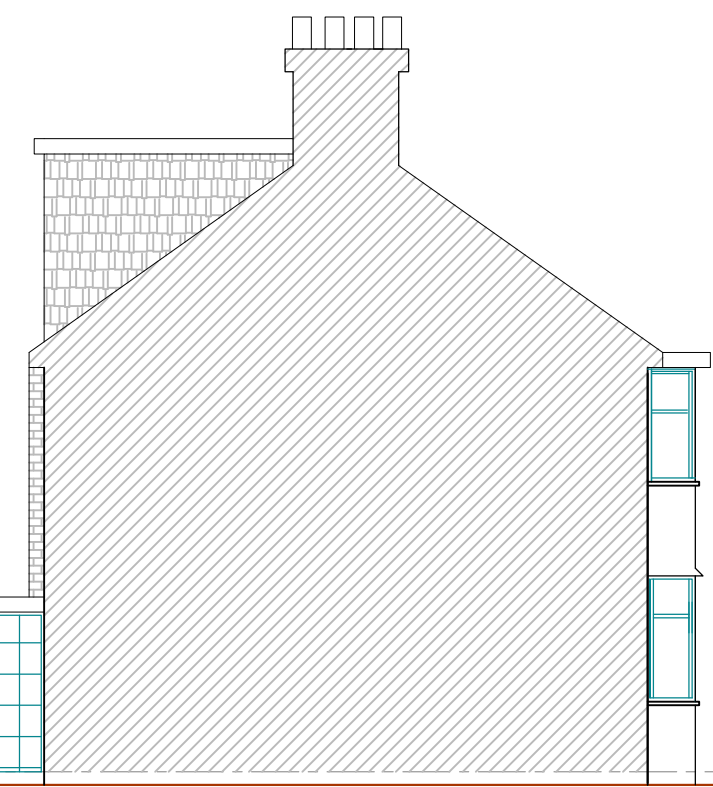

EXISTING SIDE 2 ELEVATION
SCALE 1:100



ARCHITECTURAL DESIGN
AND PLANING SERVICES
EMAIL:INFO@UNIQUEDESIGN.ME.UK
MITRA NIA : 07475723966

Client

Project Title
Rear Extension

@114 Sherrards way Barnet EN5
2BL

Drawing Title
Existing Drawings

Scale
1:100

Drawing No.
004