



NOTE: THERE ARE NO CHANGES TO EXTERNAL ELEVATIONS AS PART OF THIS CHANGE OF USE APPLICATION.

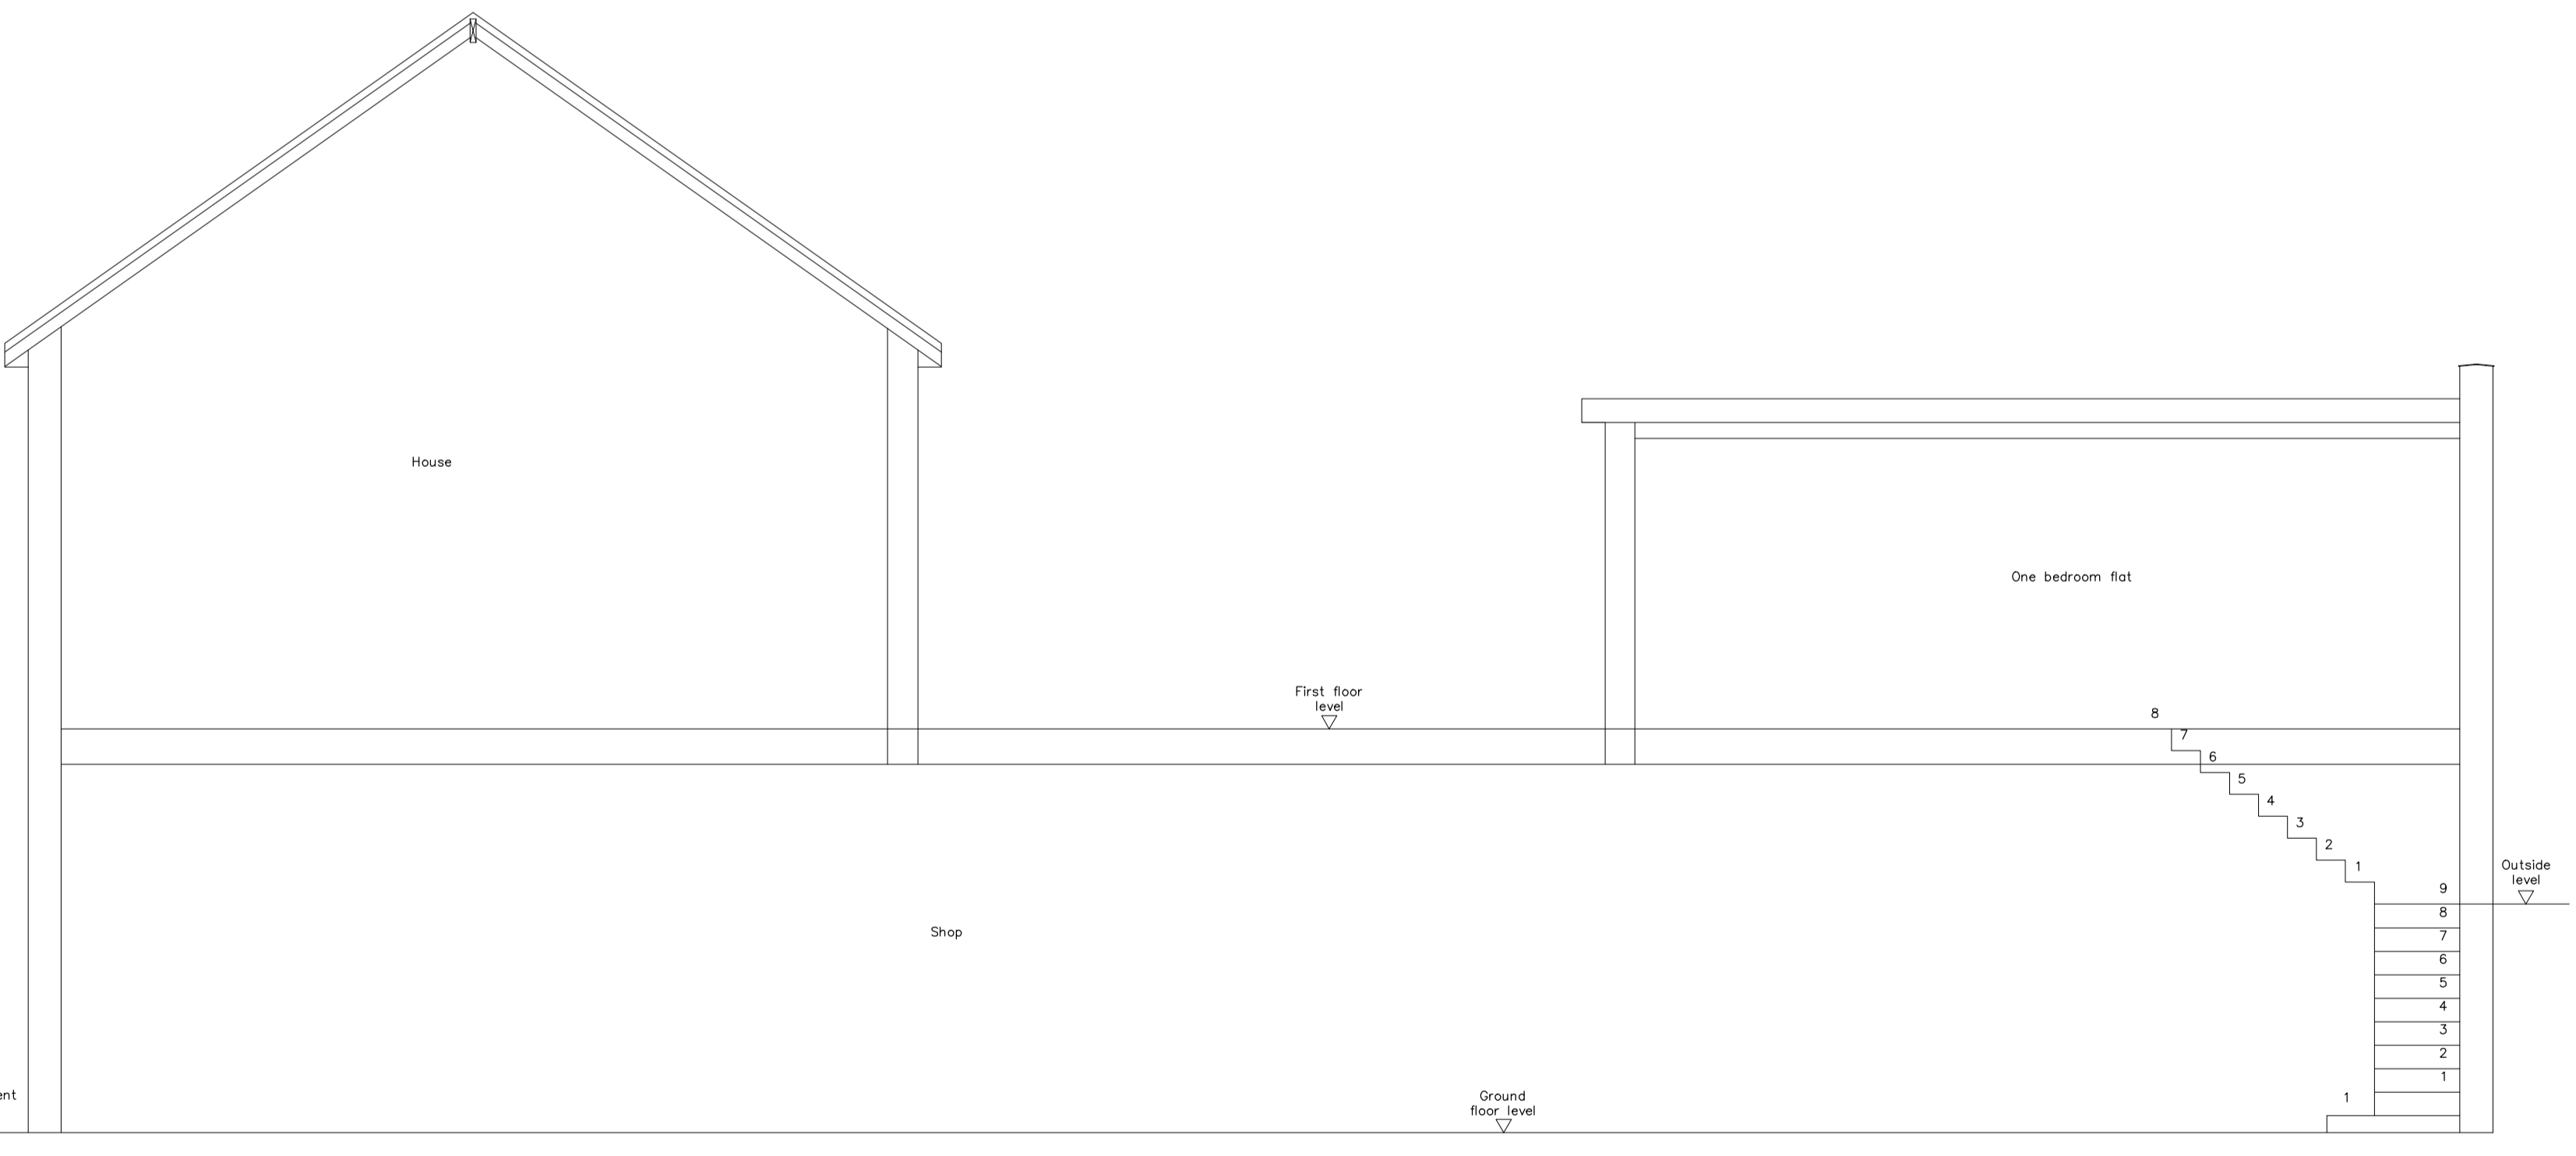

0 100mm WHEN PLOTTED TO SCALE 100

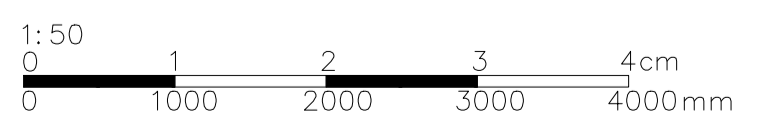

**CIVIL & STRUCTURAL ENGINEERS**

**KKR PLANNING & DESIGN**

KKR Planning & Design Ltd  
Oasis Business Centres Ltd  
468 Church Lane, Kingsbury,  
London NW9 8JX  
Tel: 020 8200 2360  
Email: info@krpd.co.uk  
Web: www.krpd.co.uk

This drawing is the copy right of KKR Planning & Design Ltd. and may not be amended, copied or reproduce without written permission. No liability will be accepted for amendments made by other person.

Do not scale off the drawings (scale only for planning purposes).

Client:	Mr Shan Munganathan	Drawn:	SG	JULY 2020	
Project Title:	265 EAST BARNET ROAD EN4 8SX	Checked:			
Drawing Title:	PROPOSED FLOOR PLANS & SECTION,	Scale:	1:50	Size:	A1
Project No.:	KKR-1283	Drawing No.:	P-02	Rev.:	